



MAP OF

BAVARIA.

Addition to
La Grande. Union Co. Oregon.

J. D. Heidenreich. Agt.

Scale 50 ft to 1 inch

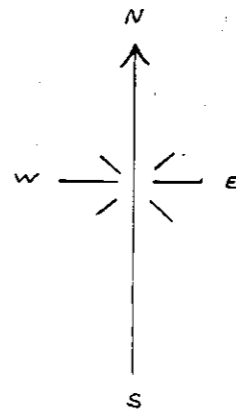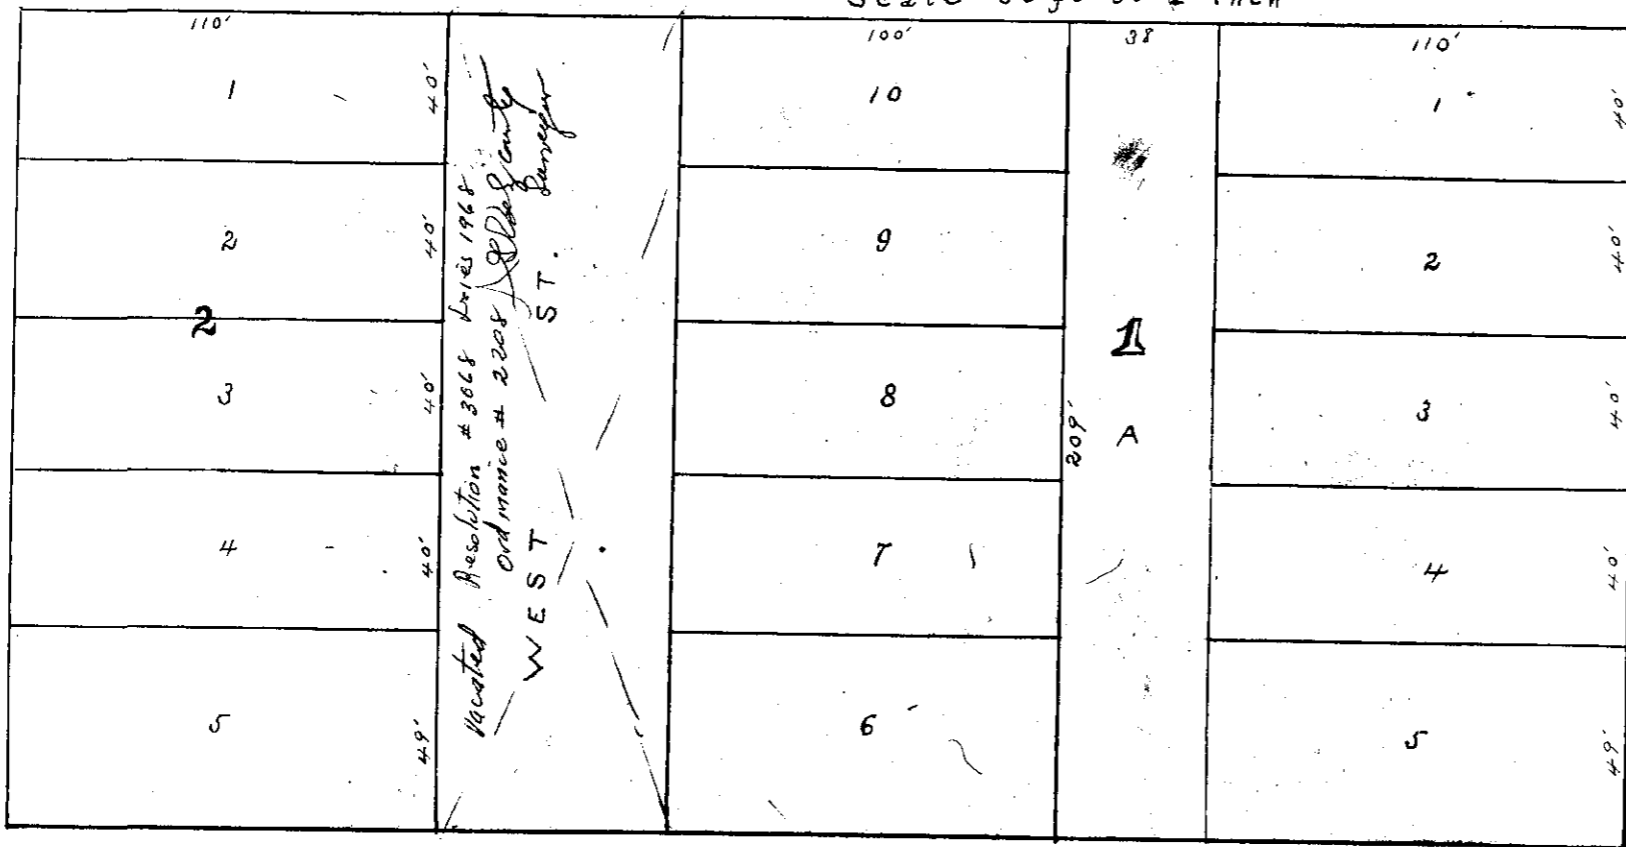

Know all men by these presents:

That we J. D. Heidenreich and K. Heidenreich his wife have surveyed laid out and platted all that piece of land lying and situate in the S.W. 1/4 of S.E. 1/4 of Sec. 6, T. 3 S., R. 35 E., N. W. Union County, Oregon more particularly described as follows: Commencing at the S.W. corner of the S.E. 1/4 of Sec. 6, T. 3 S., and Range aforesaid, running thence East 418 feet, thence North 209 feet, thence West 418 feet, thence South 209 feet to place of beginning, containing 2 acres and 1/4 of a square rod in lots, blocks and streets and that the plat upon which this certificate is placed is the original and true plat of said survey and land so laid out, that they hereby dedicate the streets thereon represented as required by law.

In witness whereof we hereunto set our hands and seals this 17 day of December A. D. 1890.
Witness
L. E. Dinsley
J. H. Young
K. Heidenreich
by J. D. Heidenreich Attorney-in-fact
J. D. Heidenreich

State of Oregon }
County of Union } This 17 day of December, A. D. 1890, personally appeared before me a Notary Public in and for said County and State, the within named K. Heidenreich by J. D. Heidenreich her Attorney in fact, and J. D. Heidenreich her husband personally known to me to be the identical persons described in and who executed the within instrument, and who acknowledged to me that they executed the same freely and voluntarily for the uses and purposes therein mentioned, and the said J. D. Heidenreich Attorney in fact for said K. Heidenreich acknowledged that he executed the same as the act and deed of K. Heidenreich.

Witness my hand and seal this 17 day of December A. D. 1890.

L. E. Dinsley
Notary Public for Oregon

Recorded Jan'y 3, 1891 at 1 o'c P.M.
John S. Elliott Recorder
By P. J. Potts Deputy.