

COGGAN'S ADDITION,

to the City of


La Grande,

Union County, Oregon.

1886.

41.20 A. From N. part of E. half of N.W. Quarter S.8. T.3. S. R. 38. E. W. 7m.

J. H. Romig, Surveyor
C. L. Thornton, Del.

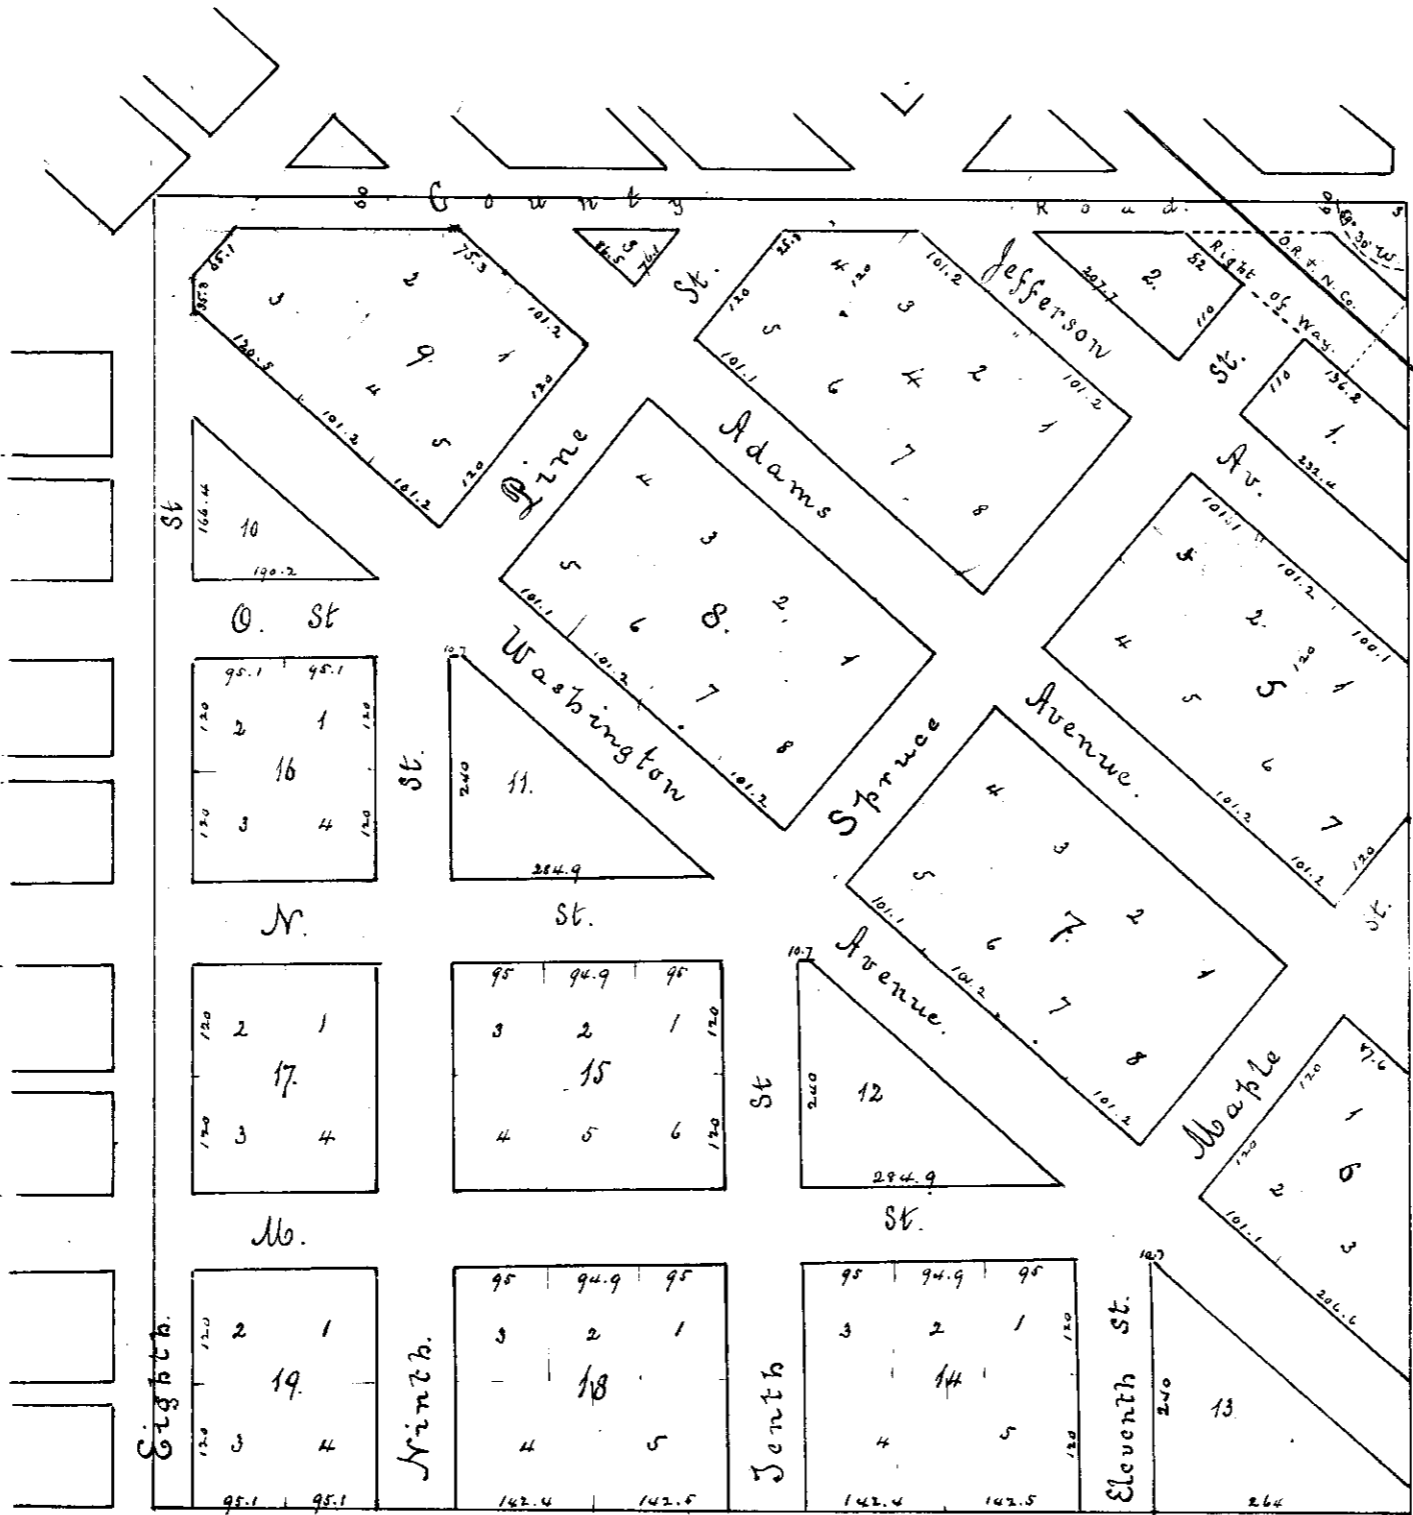

Scale 200' to 1 Inch.

All Streets 80 ft. wide.

Filed April 2, 1886
at _____ o'clock _____ min _____ in
R. F. Wilson County Clerk
By C. J. Hilen Deputy.

Know all Men by these presents, that Emma L. Coggan of Union County, Oregon, owner of the land described and platted upon the foregoing annexed map, known and platted as Coggan's Addition to the City of La Grande, Union County, Oregon: do hereby dedicate to public use all the parts parcels and portions of said tract of land upon said plat represented and marked streets and Avenues. In testimony whereof I have hereunto set my hand and seal this 2nd day of April 1886.

Done in presence of
Wm. R. Powell, J. H. Romig.

Emma L. Coggan *[Signature]*

State of Oregon
County of Union: Personally appeared before me a Notary Public in and for Union County, State of Oregon, Emma L. Coggan, known to me personally to be the identical person who executed the above instrument and acknowledged that she executed the same freely and voluntarily for the purposes therein set forth. Witness my hand and seal this 2nd day of April 1886.

J. H. Romig
Notary Public for Oregon

Recorded April 2nd 1886
Co. Clerk.

Transferred from Book _____ recorded _____
this 12th day of _____ 1886
at _____
by _____