


18900004

MAP OF  
 HINDMAN'S ADDITION.  
 to  
 ELGIN.  
 Union County, Oregon.

Scale 200 ft. to One In.

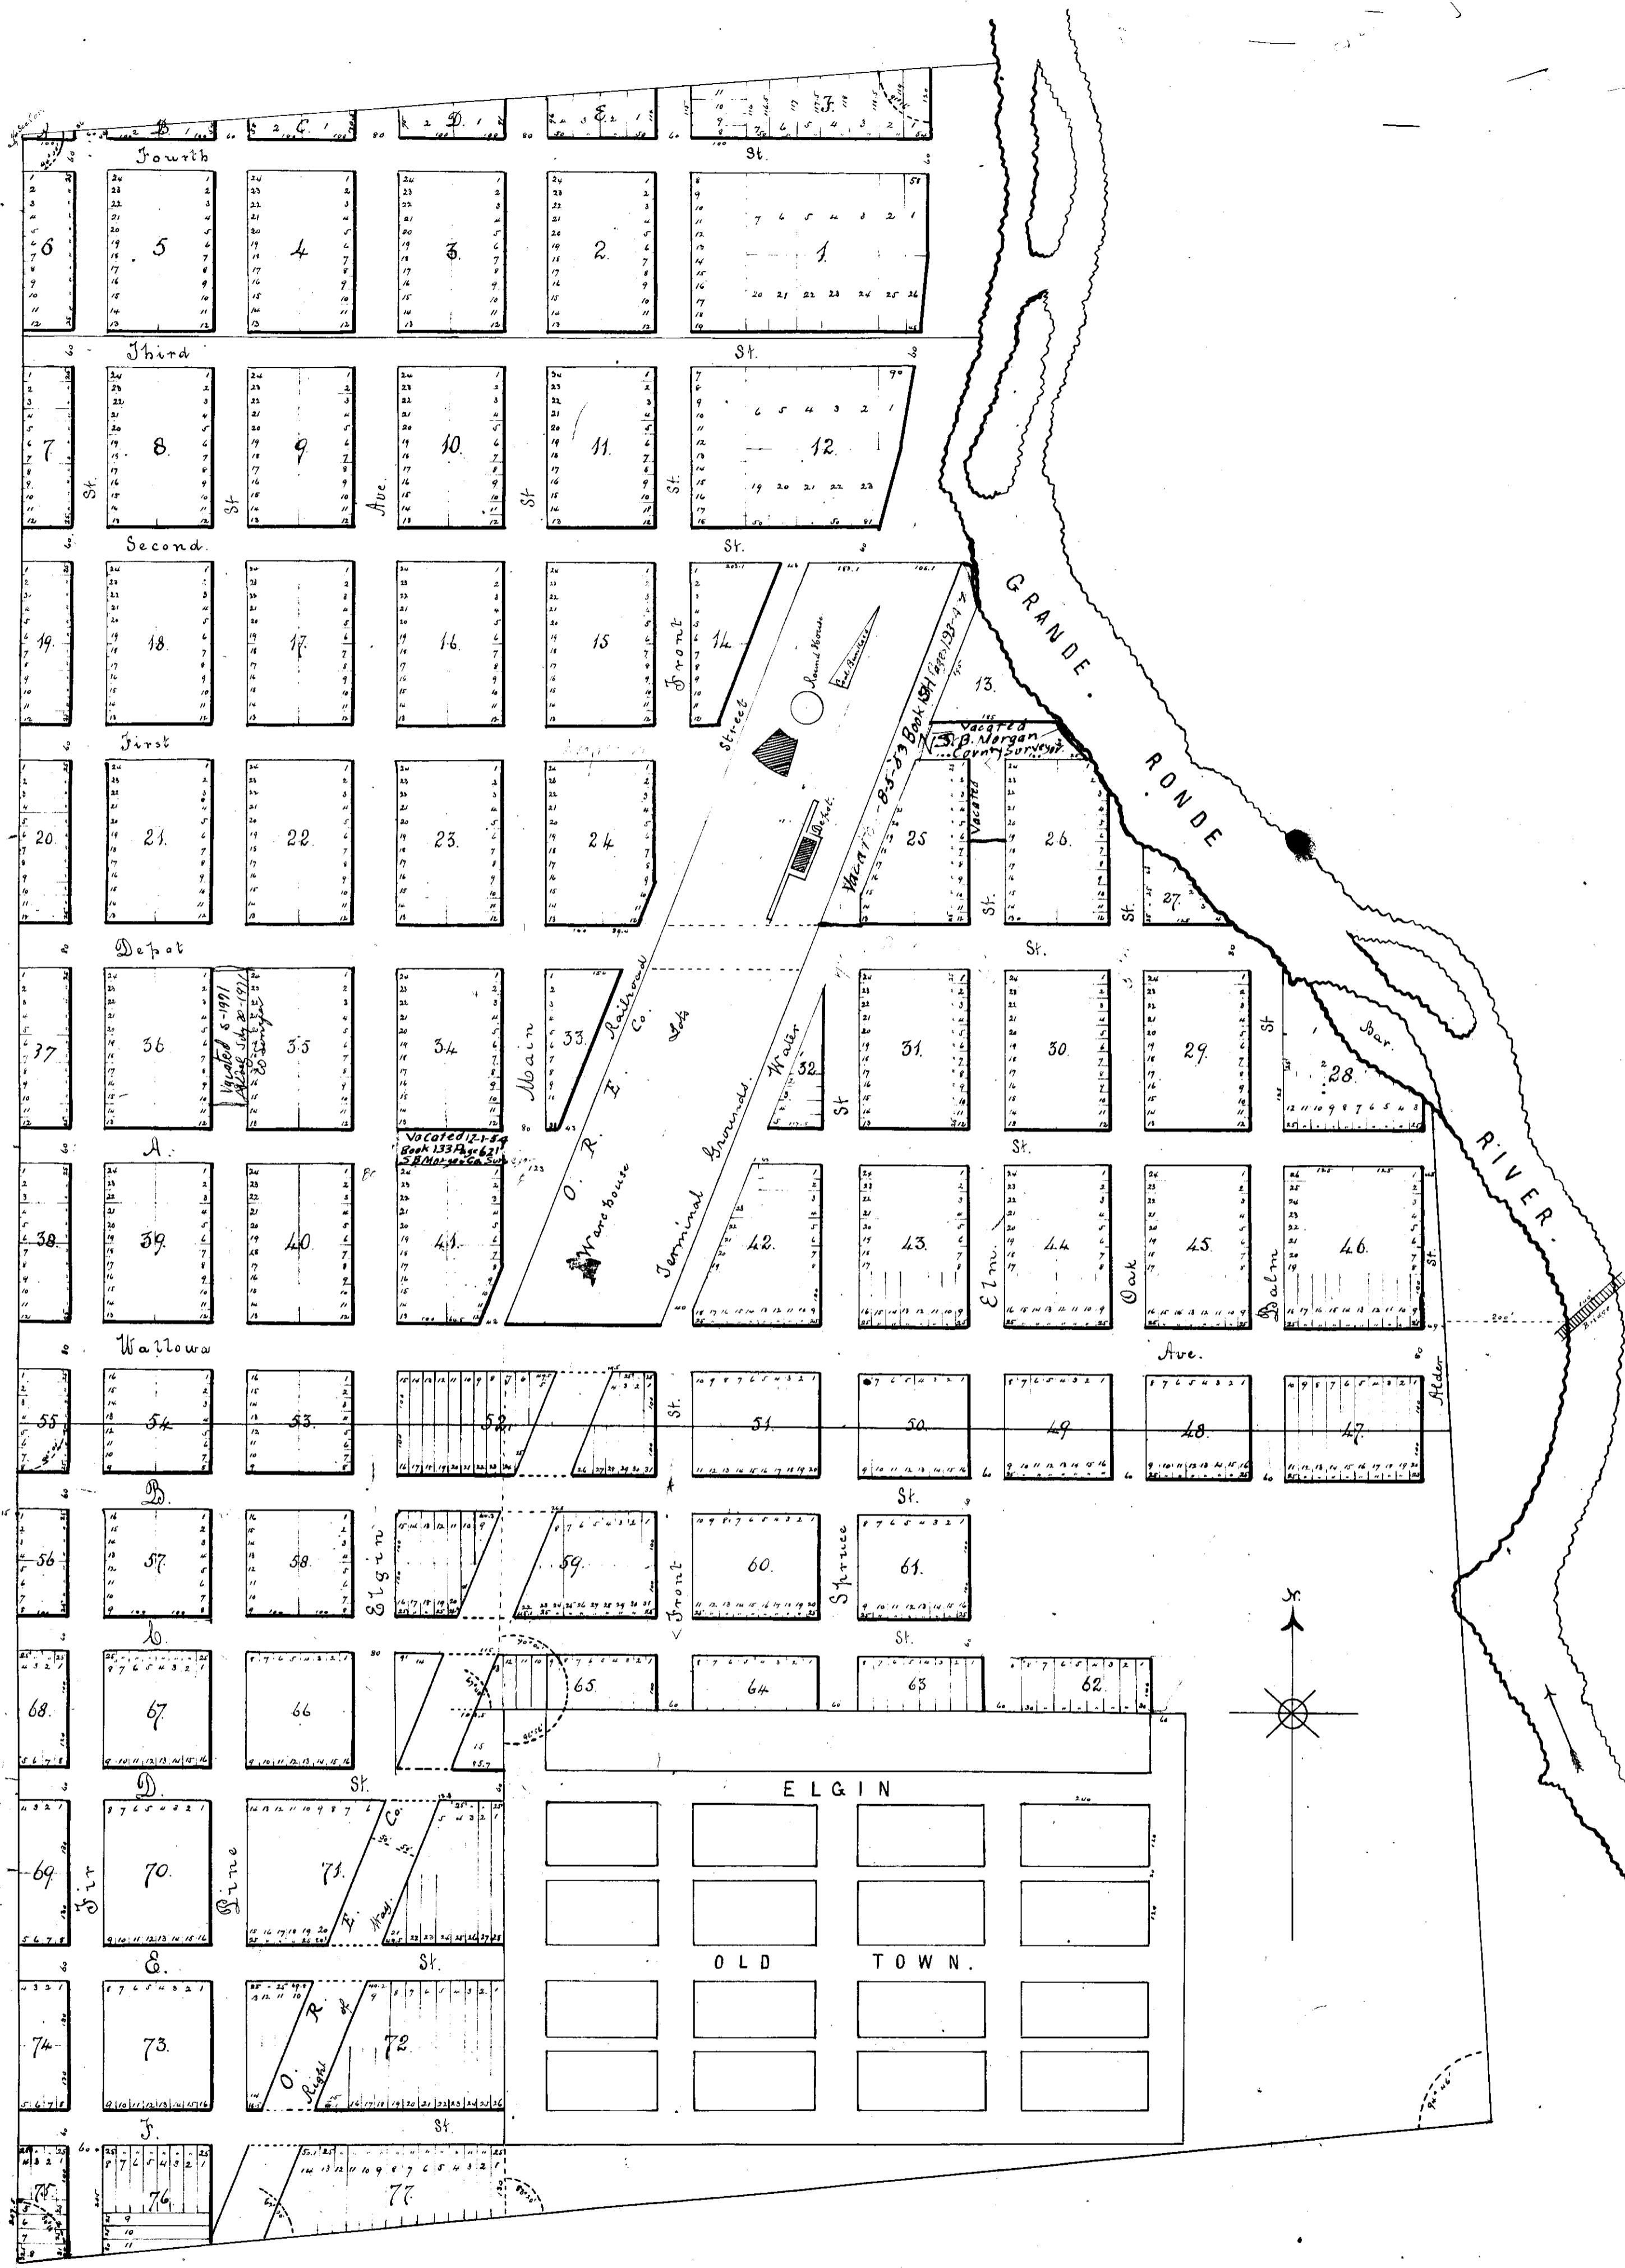

Know all Men by these presents that we Jesse L. Hindman and Ida J. Hindman, his wife and John Hindman and Avis Hindman (his wife) who owned the attached Plat of Hindman's Addition to Elgin Union County Oregon, to be made which said Addition is located on that portion of the North East quarter of Section 15 T. 1 N. Range 34 E. M. D. being west of the Grande Ronde River and a portion of the North half of the South East quarter of Section 15 T. 1 N. Range 34 E. M. D. say that we are the owners in fee simple of the land embraced in said Addition. That the blocks lots and streets are of the size and width shown on said plat and that the streets as shown thereon are dedicated to public use forever.

In witness whereof we have hereunto set our hands and seals this 22<sup>d</sup> day of March 1890.

Witness  
 J. K. Roming  
 Notary Public for Oregon

Jesse L. Hindman  
 Ida J. Hindman  
 John Hindman  
 Avis Hindman  
 By Jesse L. Hindman Atty in fact  
 By Avis Hindman Atty in fact

State of Oregon  
 County of Union: On this 22<sup>d</sup> day of March 1890 personally came before the undersigned a Notary Public for Oregon Jesse L. Hindman and Ida J. Hindman, his wife and acknowledged to me that they made the dedications of Hindman's Addition to Elgin Union County Oregon as their free act and deed for the uses and purposes therein set forth. At the same time and place appeared Jesse L. Hindman Attorney in fact for John Hindman and for Avis Hindman (wife of John Hindman) and acknowledged to me that he executed the same as Attorney in fact for John Hindman and for Avis Hindman (wife of John Hindman) and acknowledged to me that he executed the same as Attorney in fact for John Hindman and for Avis Hindman and as their free act and deed for the uses and purposes therein set forth.

In witness whereof I have hereunto set my hand and seal this day and year first above written.

J. K. Roming  
 Notary Public for Oregon

Recorded March 25 1890 at 8 P. M.  
 A. J. Kell, Clerk.  
 By Turner Oliver, Notary

Transferred from Book C records of Union County Oregon  
 on 12<sup>th</sup> day of March 1890  
 by