


Homesite Acres.

Union County, Oregon
Scale, 1" = 100'

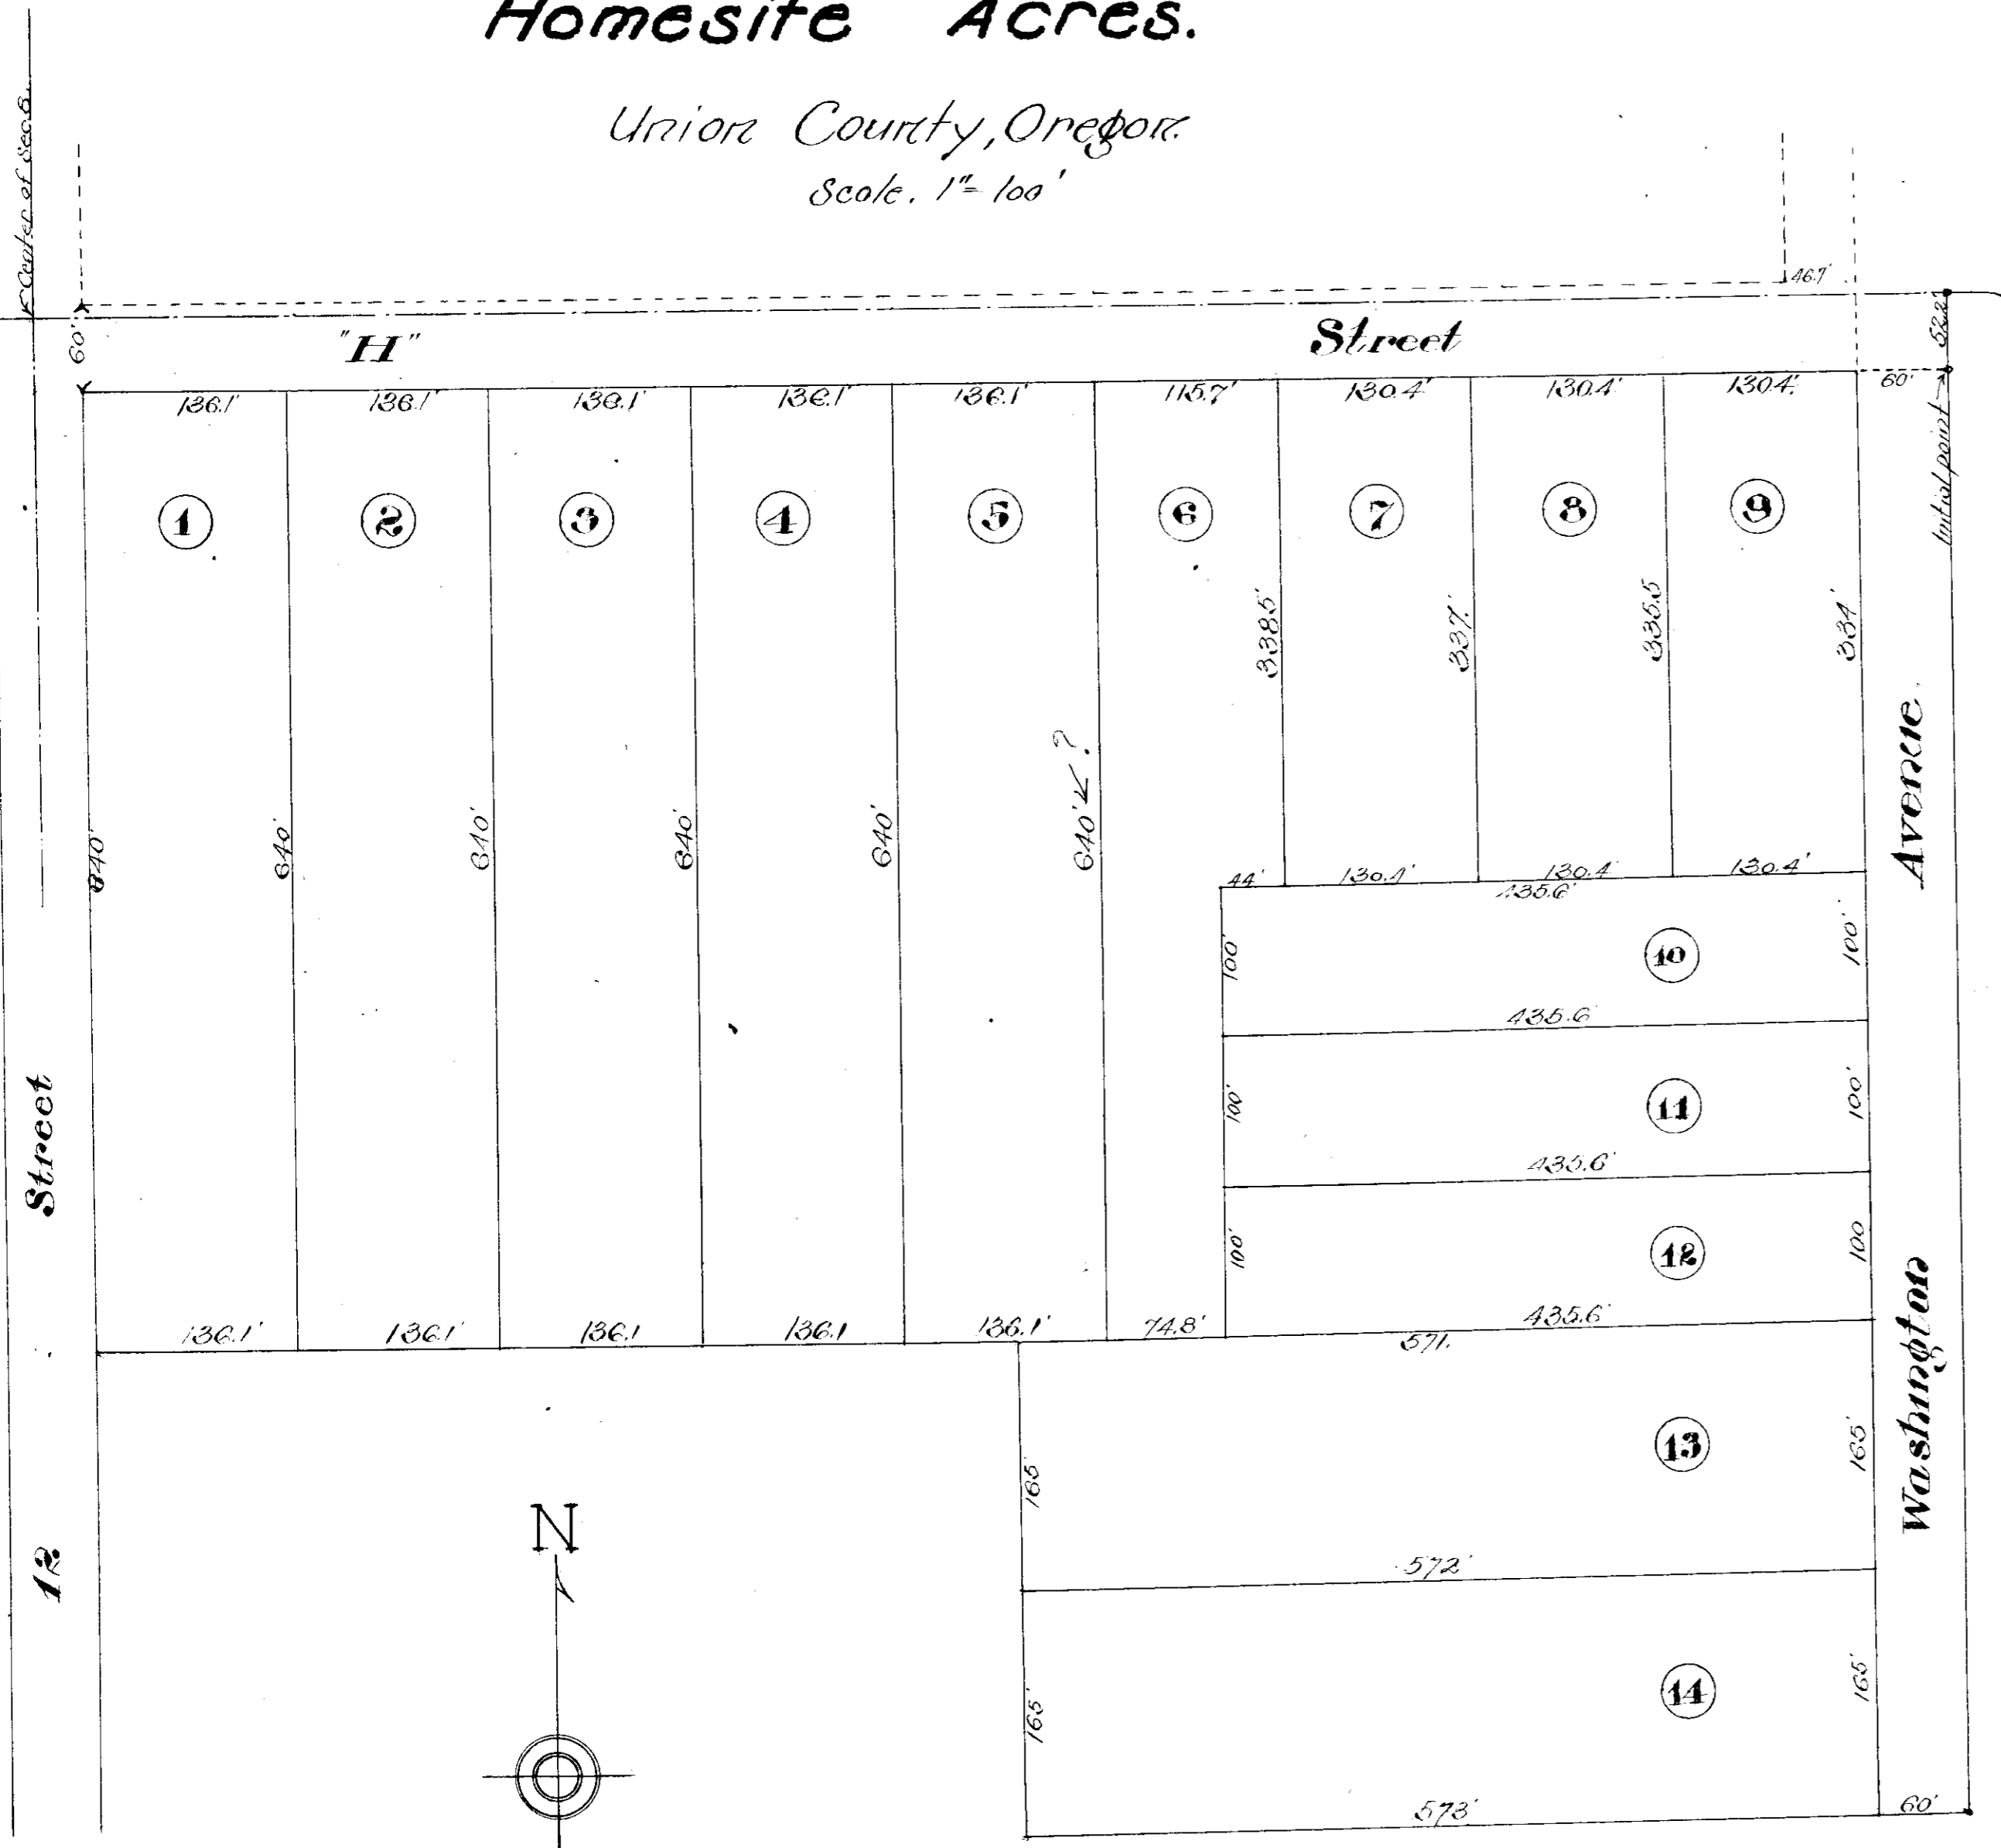

Know All Men By These Presents: That, Amanda C. Moore, the owner of the land shown on this plat, a part of the N.W. 1/4 of S.E. 1/4 of Sec. 8 in Township 3 S. R. 38 E. of W.M. in Union County, Oregon, have caused said land to be sub-divided into acreage tracts and do hereby dedicate to public use forever the streets as shown thereon. Said tract to be known as Homesite Acres.

In Witness Whereof, I have hereunto set my hand and seal this 27th day of October 1926.
Amanda C. Moore

State of Massachusetts } S.S.
County of Suffolk } This is to certify that Amanda C. Moore, personally appeared before me the undersigned Notary Public, in and for said County and State, on this the 27th day of October 1926, and acknowledged to me that she signed the foregoing dedication freely and voluntarily.

Witness my hand and Notarial seal, on this the 27th day of October 1926.
Frank J. [Signature]
Notary Public for Massachusetts.

My commission expires _____
State of Oregon } S.S.
County of Union } N.H. Proctor, County Assessor in and for said County and State, do hereby certify that the land embraced in the foregoing plat is free from taxes, and that said plat conforms to law, and the same is hereby approved
N.H. Proctor
County Assessor.

State of Oregon } S.S.
County of Union } Roscoe Neal, do hereby certify that I surveyed the following described land, beginning at a point West ~~1312.8~~ and South 52.2 feet from the 1/4 sec. corner between Sec. 8 and Sec. 9 in T. 3 S. R. 38 East and running thence S. 96.4', thence W. ~~623~~ ^{to Catholic cemetery} thence N. 330', thence W. 620', thence N. 640', thence East to place of beginning, which is also the initial point, a 2" galvanized iron pipe 3 feet long driven six inches below the surface of the ground.
Roscoe Neal.

The foregoing plat is hereby Approved.
Roscoe Neal
County Surveyor.
W. J. Couch
County Judge
W. W. Stevens
County Commissioner,
J. P. Ledbetter
County Commissioner

Filed January 5, 1927,
E. J. McCarroll
County Clerk

Roscoe Neal