


SUBDIVISION OF BLK.'S X, Y, Z. "COGGAN'S" 2ND ADD TO LAGRANDE OR.

ADAM'S AVE.

CHERRY ST.

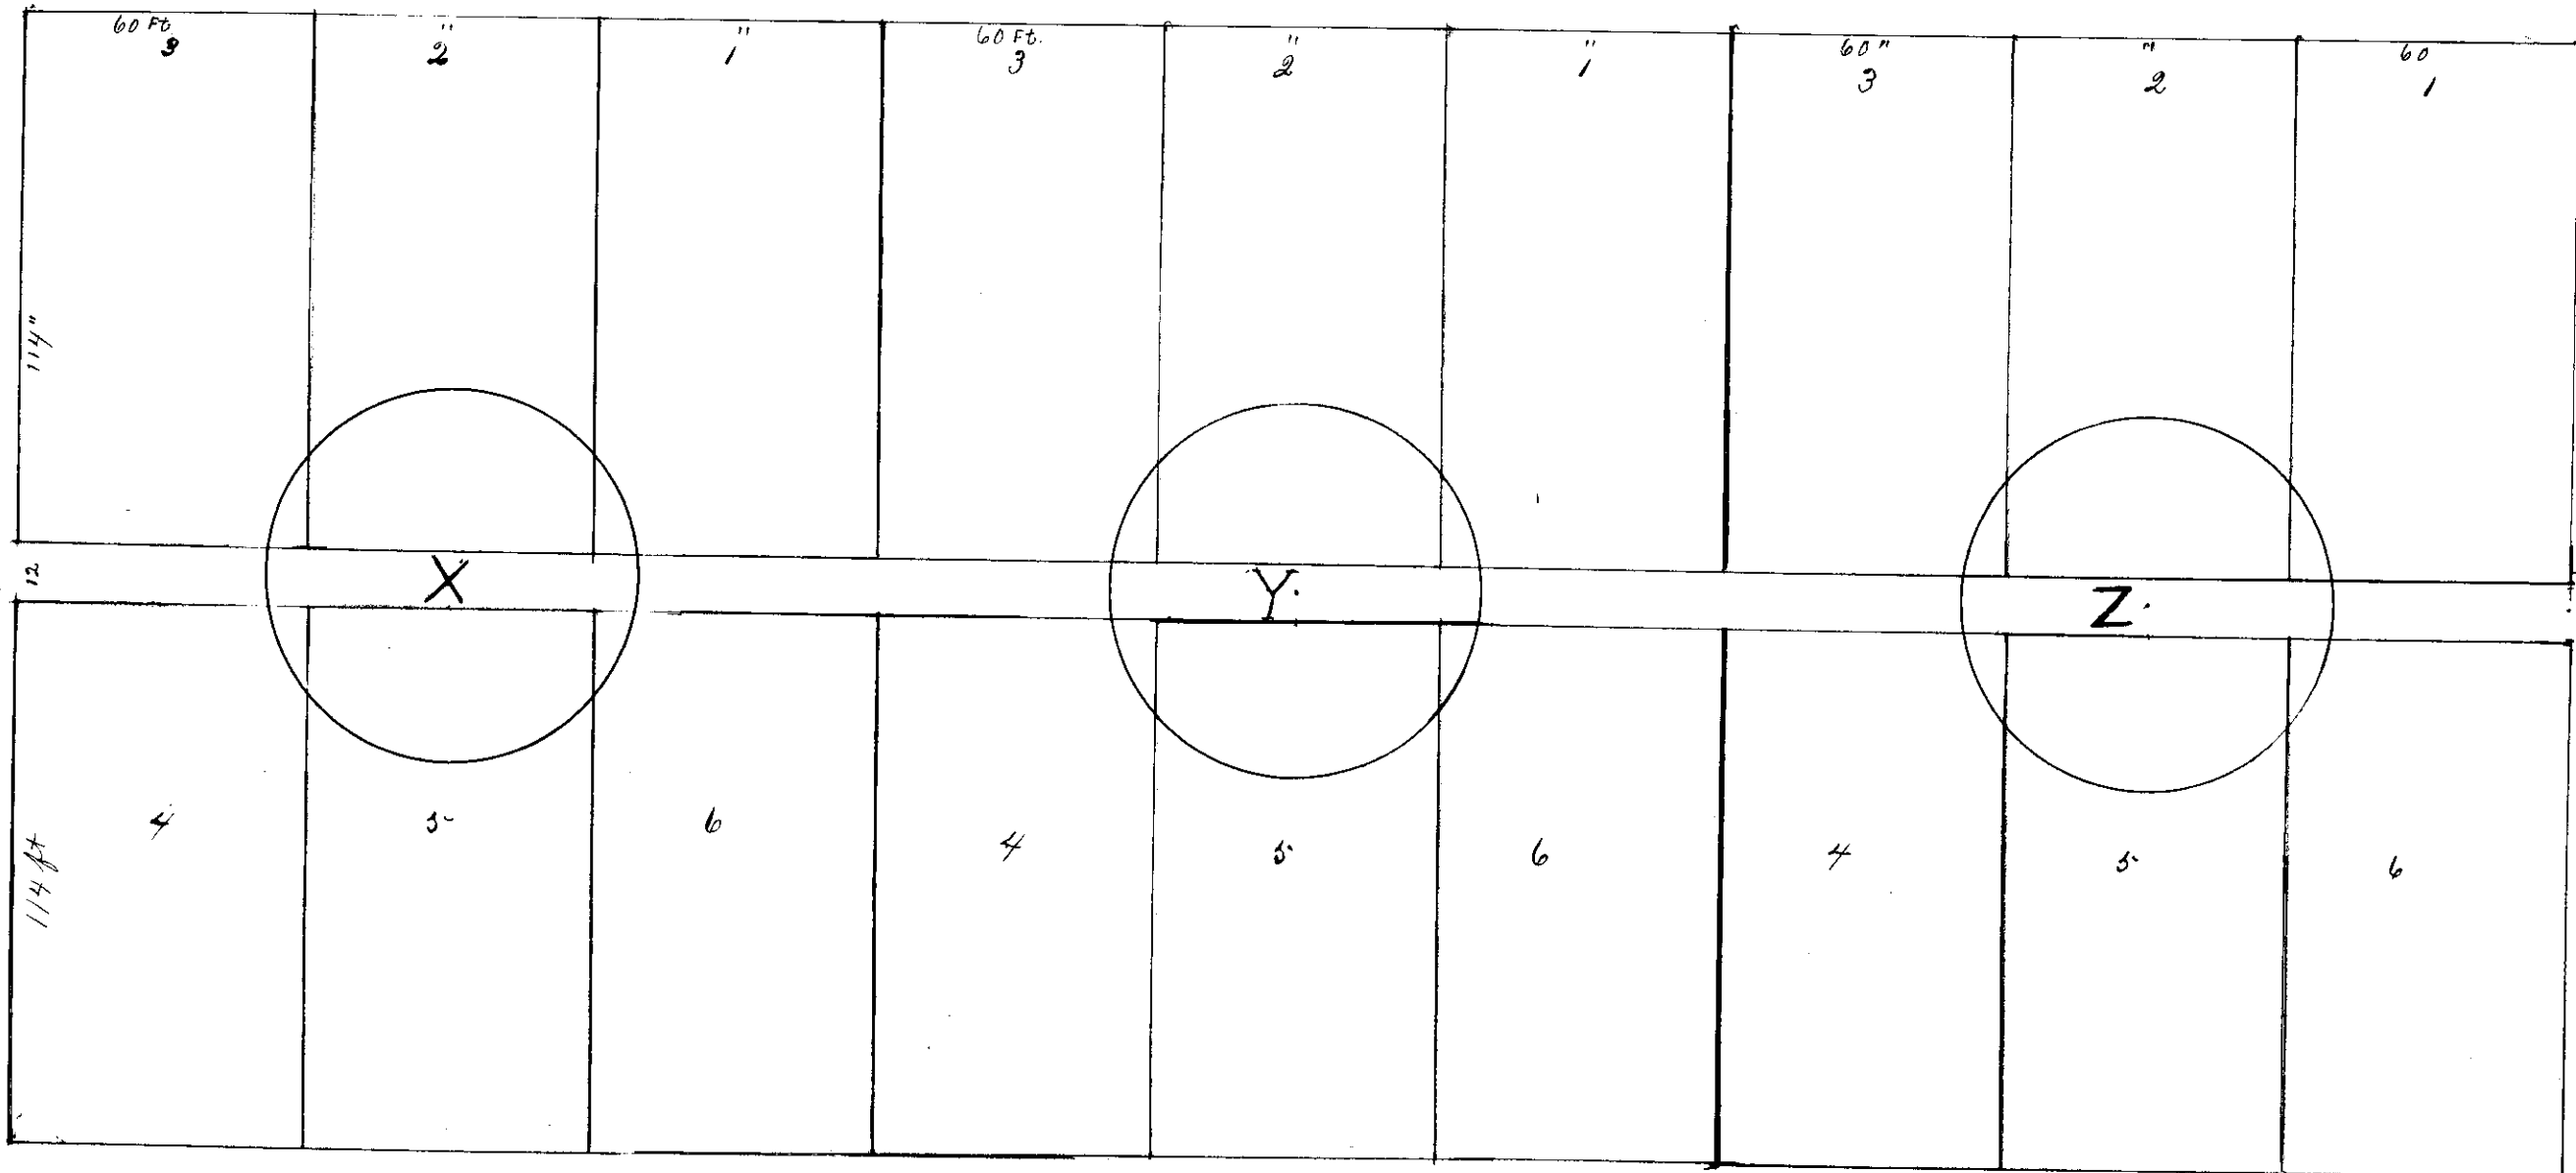





BALM ST.

WASHINGTON AVE.

Know all men by these presents, That we Edward H. Kammerer and Elizabeth Kammerer, husband and wife, and Walter A. Jurifel and Ella Jurifel, husband and wife, all of La Grande, Union County, Oregon, owners of the land plated and described by us upon the above and foregoing map being X, Y, and Z, of Coggan's Second Addition, to the town of La Grande, Union County Oregon, known and plated as Subdivision X, Y and Z of Coggan's Second Addition to the town of La Grande, Union County Oregon, do hereby dedicate to public use all the parts, and parcels, and portions of said tract of land, upon said plat, represented and marked, streets, and alleys.

Witness our hand and seal this 9th day of September, 1904.

Executed in the presence of
Eugene Ashwill:

Edward H. Kammerer 
Elizabeth Kammerer 
Walter A. Jurifel 
Ella Jurifel 

State of Oregon }
County of Union } S.S.

This certifies that on this 9th day of September 1904, before me the undersigned, a Notary Public for Oregon personally appeared the within named Edward H. Kammerer and Elizabeth Kammerer, husband and wife, and also Walter A. Jurifel and Ella Jurifel, husband and wife, known to me to be the identical persons described in and who executed the within instrument and severally acknowledged to me that they executed the same freely and voluntarily.

In witness whereof, I have hereunto set my hand and official seal this 9th day of September, 1904.

(Notarial Seal)

Eugene Ashwill, Notary Public for Oregon.

Recorded September 10-1904, at 2:30 P.M.

D.H. Procter Recorder.