


Scibers Sub Division of Piedmont Block, Piedmont Addition to the City of La Grande.

Scibers Sub Division
of Piedmont Block,
Piedmont Addition to the
City of La Grande,
Union County Oregon

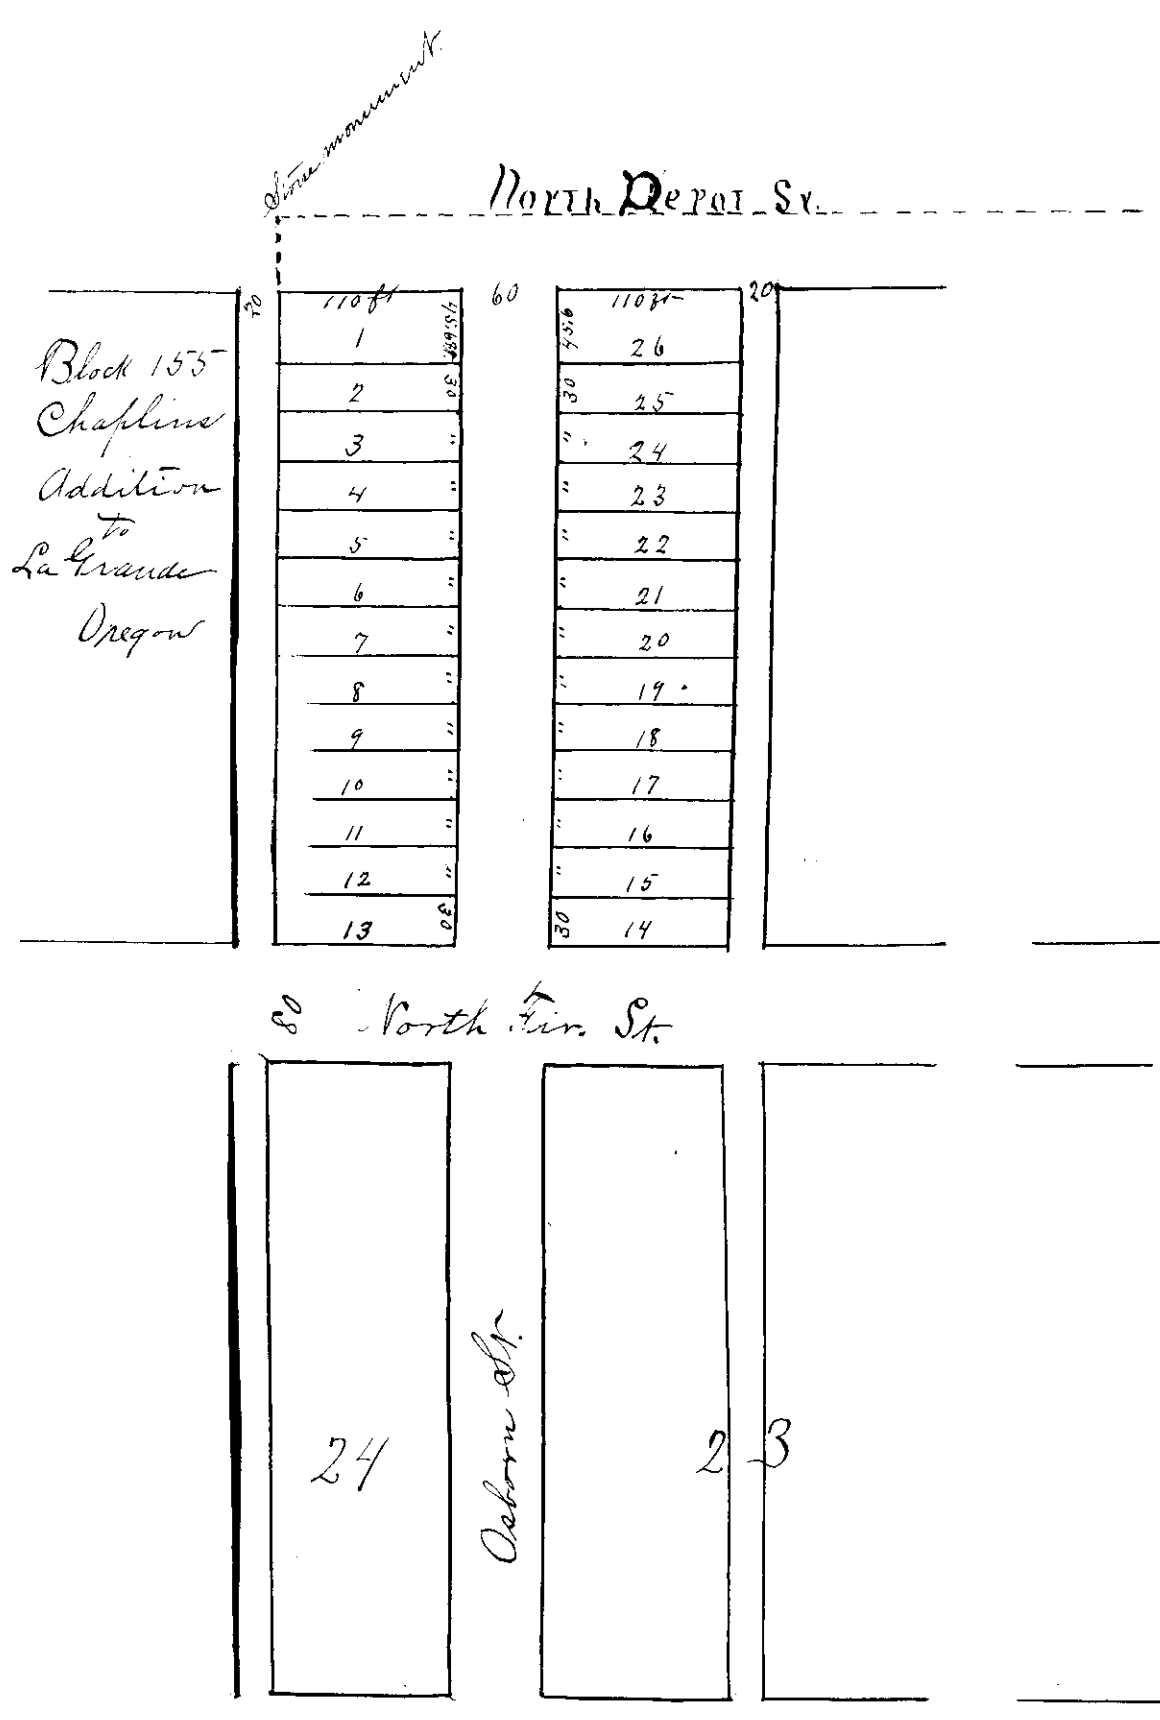

Know all men by these presents that J.W. Sciber & Ella A. Sciber, his wife, has laid out and platted, scibers sub division of Piedmont Block Piedmont Addition to the city of La Grande, Union County, Oregon, as shown by the duly recorded plat of said Piedmont Addition, in the office of Recorder & Conveyancer for Union County Oregon, and the said J.W. Sciber & Ella A. Sciber by these presents dedicate to the use of the public forever (all streets and alleys as shown by said plat. In witness whereof the said grantors have hereunto set their hands and seals on this 4 day of August A.D. 1898.

Executed in presence of
Wm B. Sargent
J. L. Williams

J.W. Sciber
Ella A. Sciber

State of Oregon
County of Union

This certifies that on this 4 day of August 1898, before me a Notary Public in and for said County and State, personally appeared J.W. Sciber and Ella A. Sciber, husband and wife, who are known to me to be the identical persons who executed the foregoing instrument and acknowledged to me they executed the same as their free and voluntary act and deed.

Notary
Public

J.R. 1000
W.B. N
8/4/98

Wm B Sargent,
Notary Public for Ore.

Recorded Aug 5th 1898
H.S. P.M.
John M. Gillison
Recorder