


18790002

CAVINESS' ADDITION.

to
Island City.

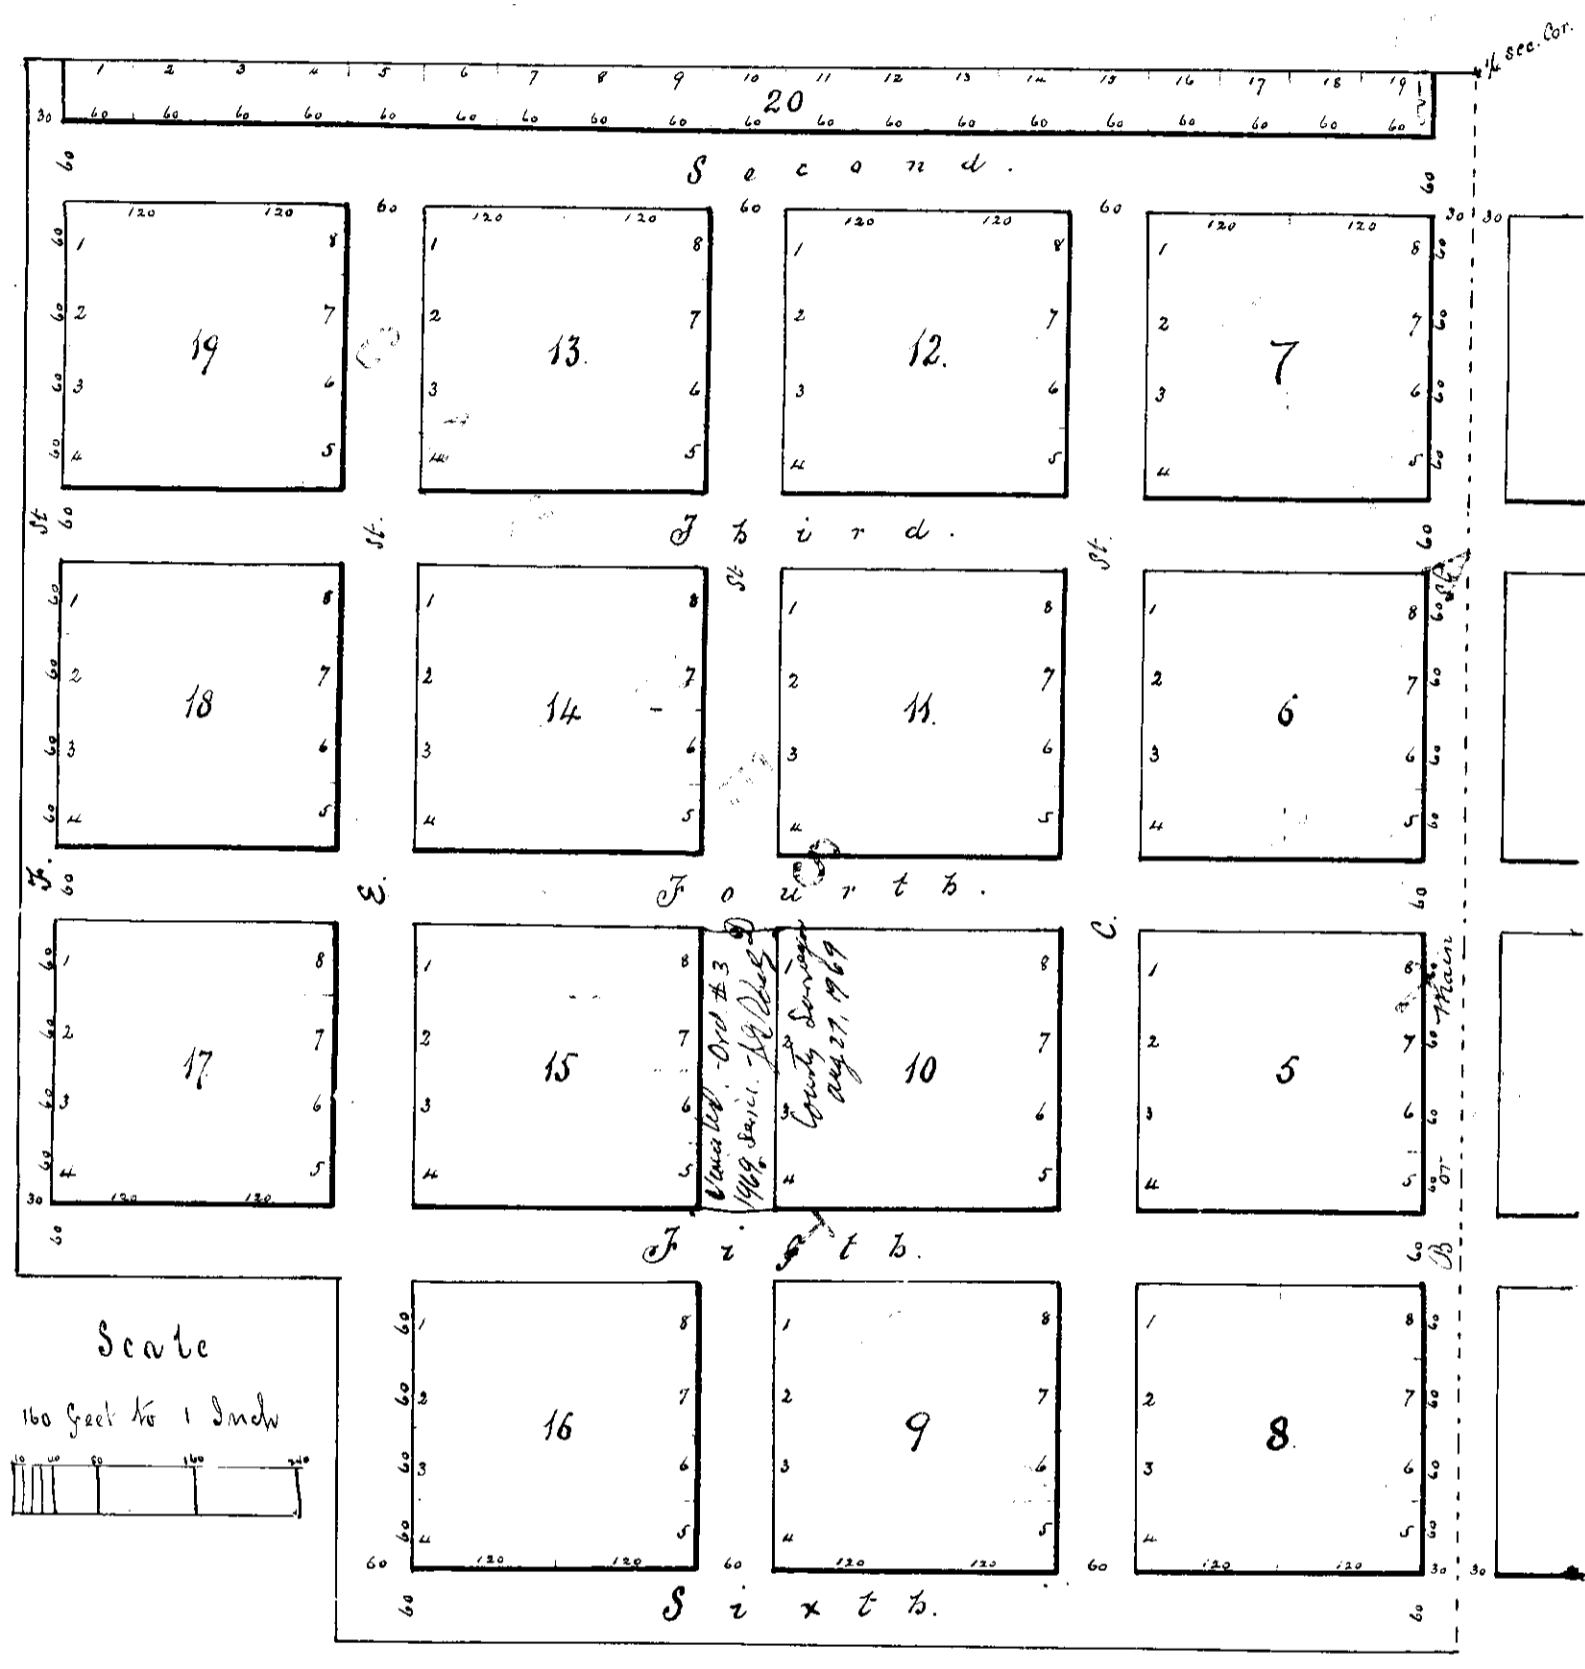

Located on the N. E. 1/4 of N. W. 1/4 Sec. 3, T. 3. S. R. 38. E.

State of Oregon
 Union County
 I hereby certify that on this 13th day of October A. D. 1879 before me a County Clerk in and for said County appeared John L. Caviness known to me to be the person who located the within town plat and caused the same to be surveyed and laid out and acknowledged to me that he executed the same. Witness my hand and official seal this 13th day of October 1879.

Recorded Oct 15 1879.
 Willis Skiff, Co. Clerk.




Willis Skiff,
 Co. Clerk of Union Co. Oregon.

Transferred from Book C. ...
 this 29th day of August 1880
 John L. Elliott, Recorder
 by C. W. Skiff Deputy

STERLING'S ADDITION

18800001

to
Island City.

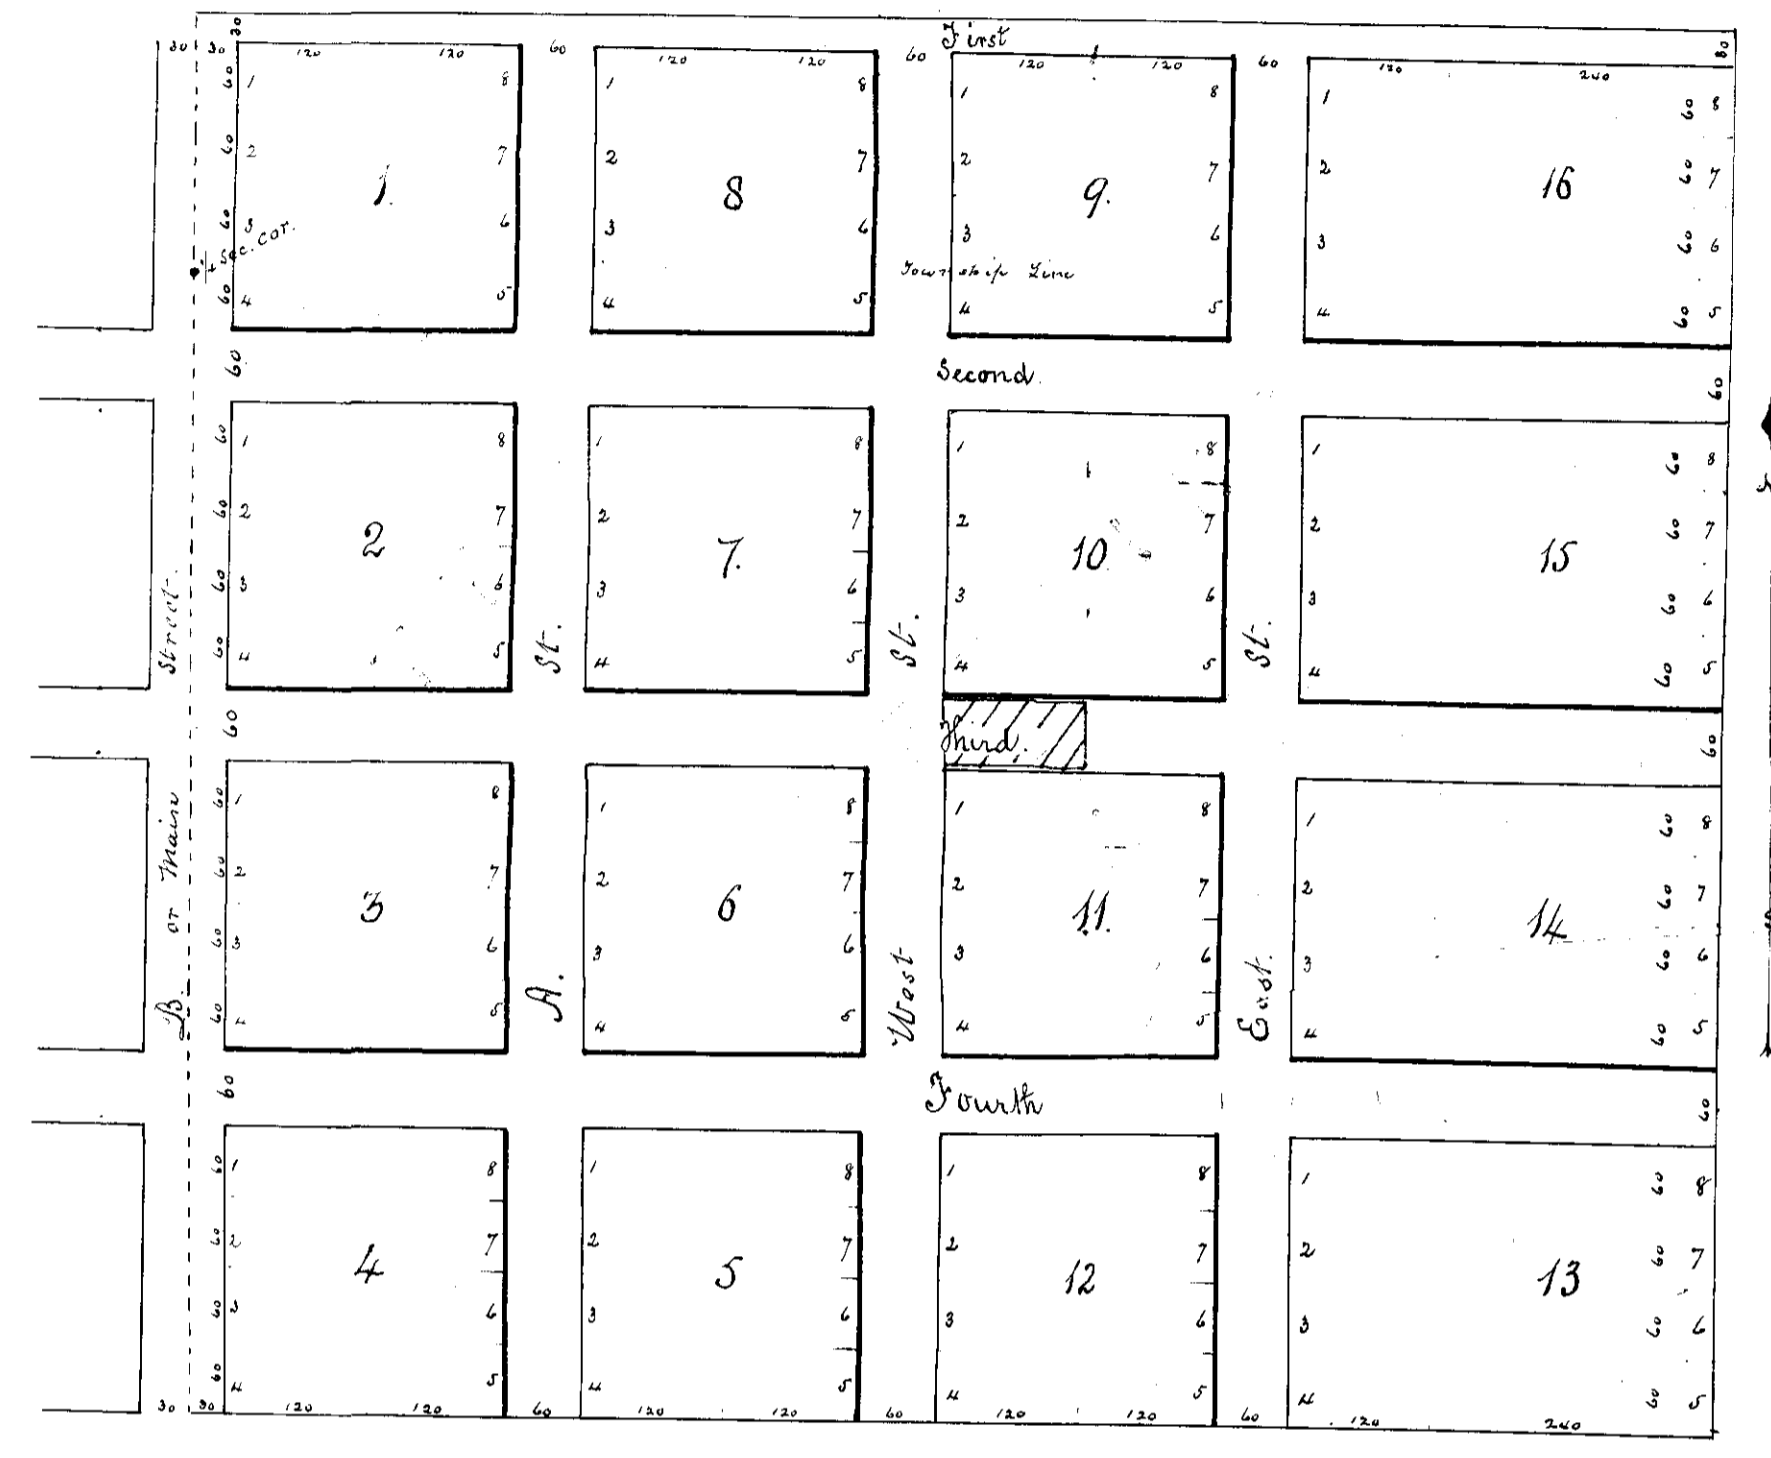

Located on N. W. 1/4 of N. E. 1/4 of Sec. 3, T. 3. S. R. 38. E.

Scale 160 ft. to 1 inch.

State of Oregon
 County of Union
 I do hereby certify that on this 12th day of Feb. 1880 personally appeared M. Sterling who acknowledged to me that he caused the foregoing town plat out surveyed and located as an addition to the town of Island City Union County Oregon and that the same was his free act and deed. Witness my hand and the seal of said County affixed this 12th day of February 1880.



Willis Skiff
 County Clerk.

Recorded Feb. 12th 1880
 Willis Skiff
 County Clerk.

Transferred from Book G. Records of Deeds page 307
 this 30th day of August 1880.

John L. Elliott, Recorder
 by C. W. Skiff Deputy

