

THIS MAP WAS PREPARED FOR ASSESSMENT PURPOSE ONLY

0 100 200 300 400 Feet

N.W. 1/4 SEC. 3 T.3S. R.38E. W.M.

UNION COUNTY

1" = 200'


SEE MAP 03S 38E 34CD

03S38E03B

& INDEX, ISLAND CITY

Cancelled
 3400
 3400
 2701
 2702
 2800
 2801
 2900
 2901
 3000
 3001
 3002
 3100
 3101
 3102
 3103
 3104
 3105
 3106
 3201
 3403

33 34
 4 3

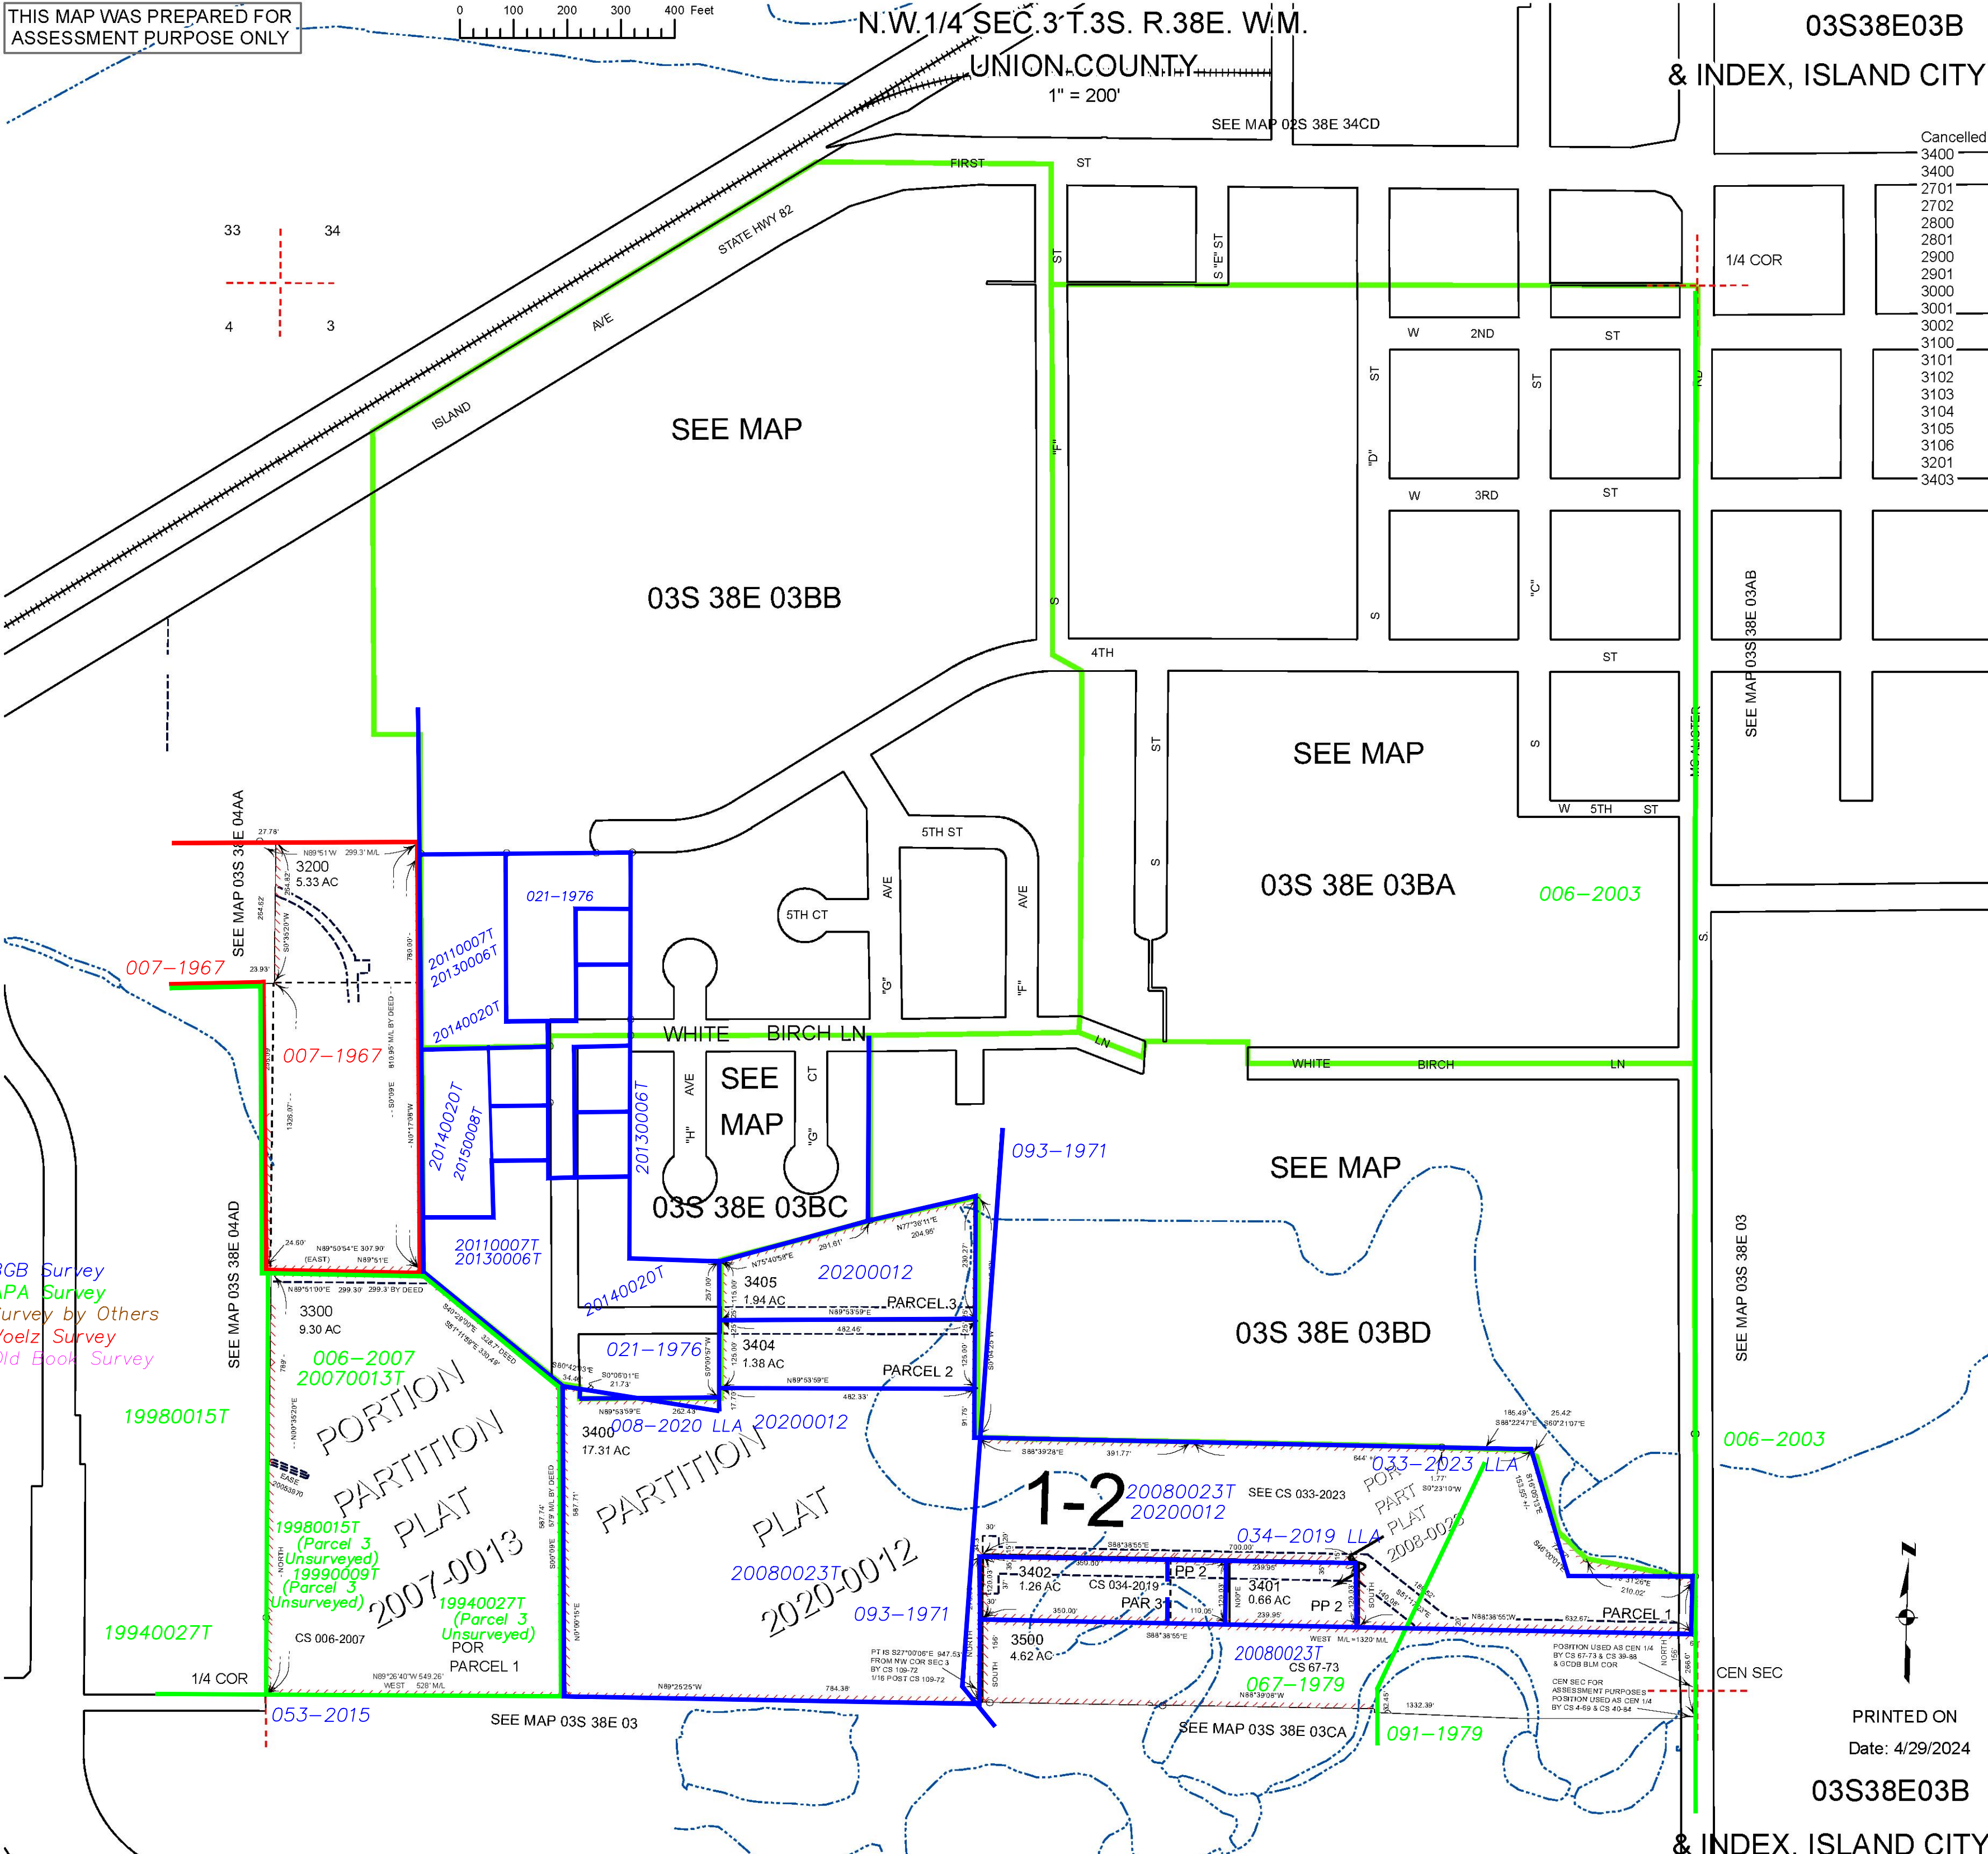

- BGB Survey
- APA Survey
- Survey by Others
- Voelz Survey
- Old Book Survey

SEE MAP 03S 38E 03

CEN SEC

PRINTED ON
Date: 4/29/2024

03S38E03B

& INDEX, ISLAND CITY