



THIS MAP WAS PREPARED FOR ASSESSMENT PURPOSE ONLY

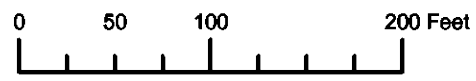

S.E.1/4 S.W.1/4 SEC.3 T.3S. R.38E. W.M. UNION COUNTY 1" = 100'

03S38E03CD ISLAND CITY

CANCELLED: 100

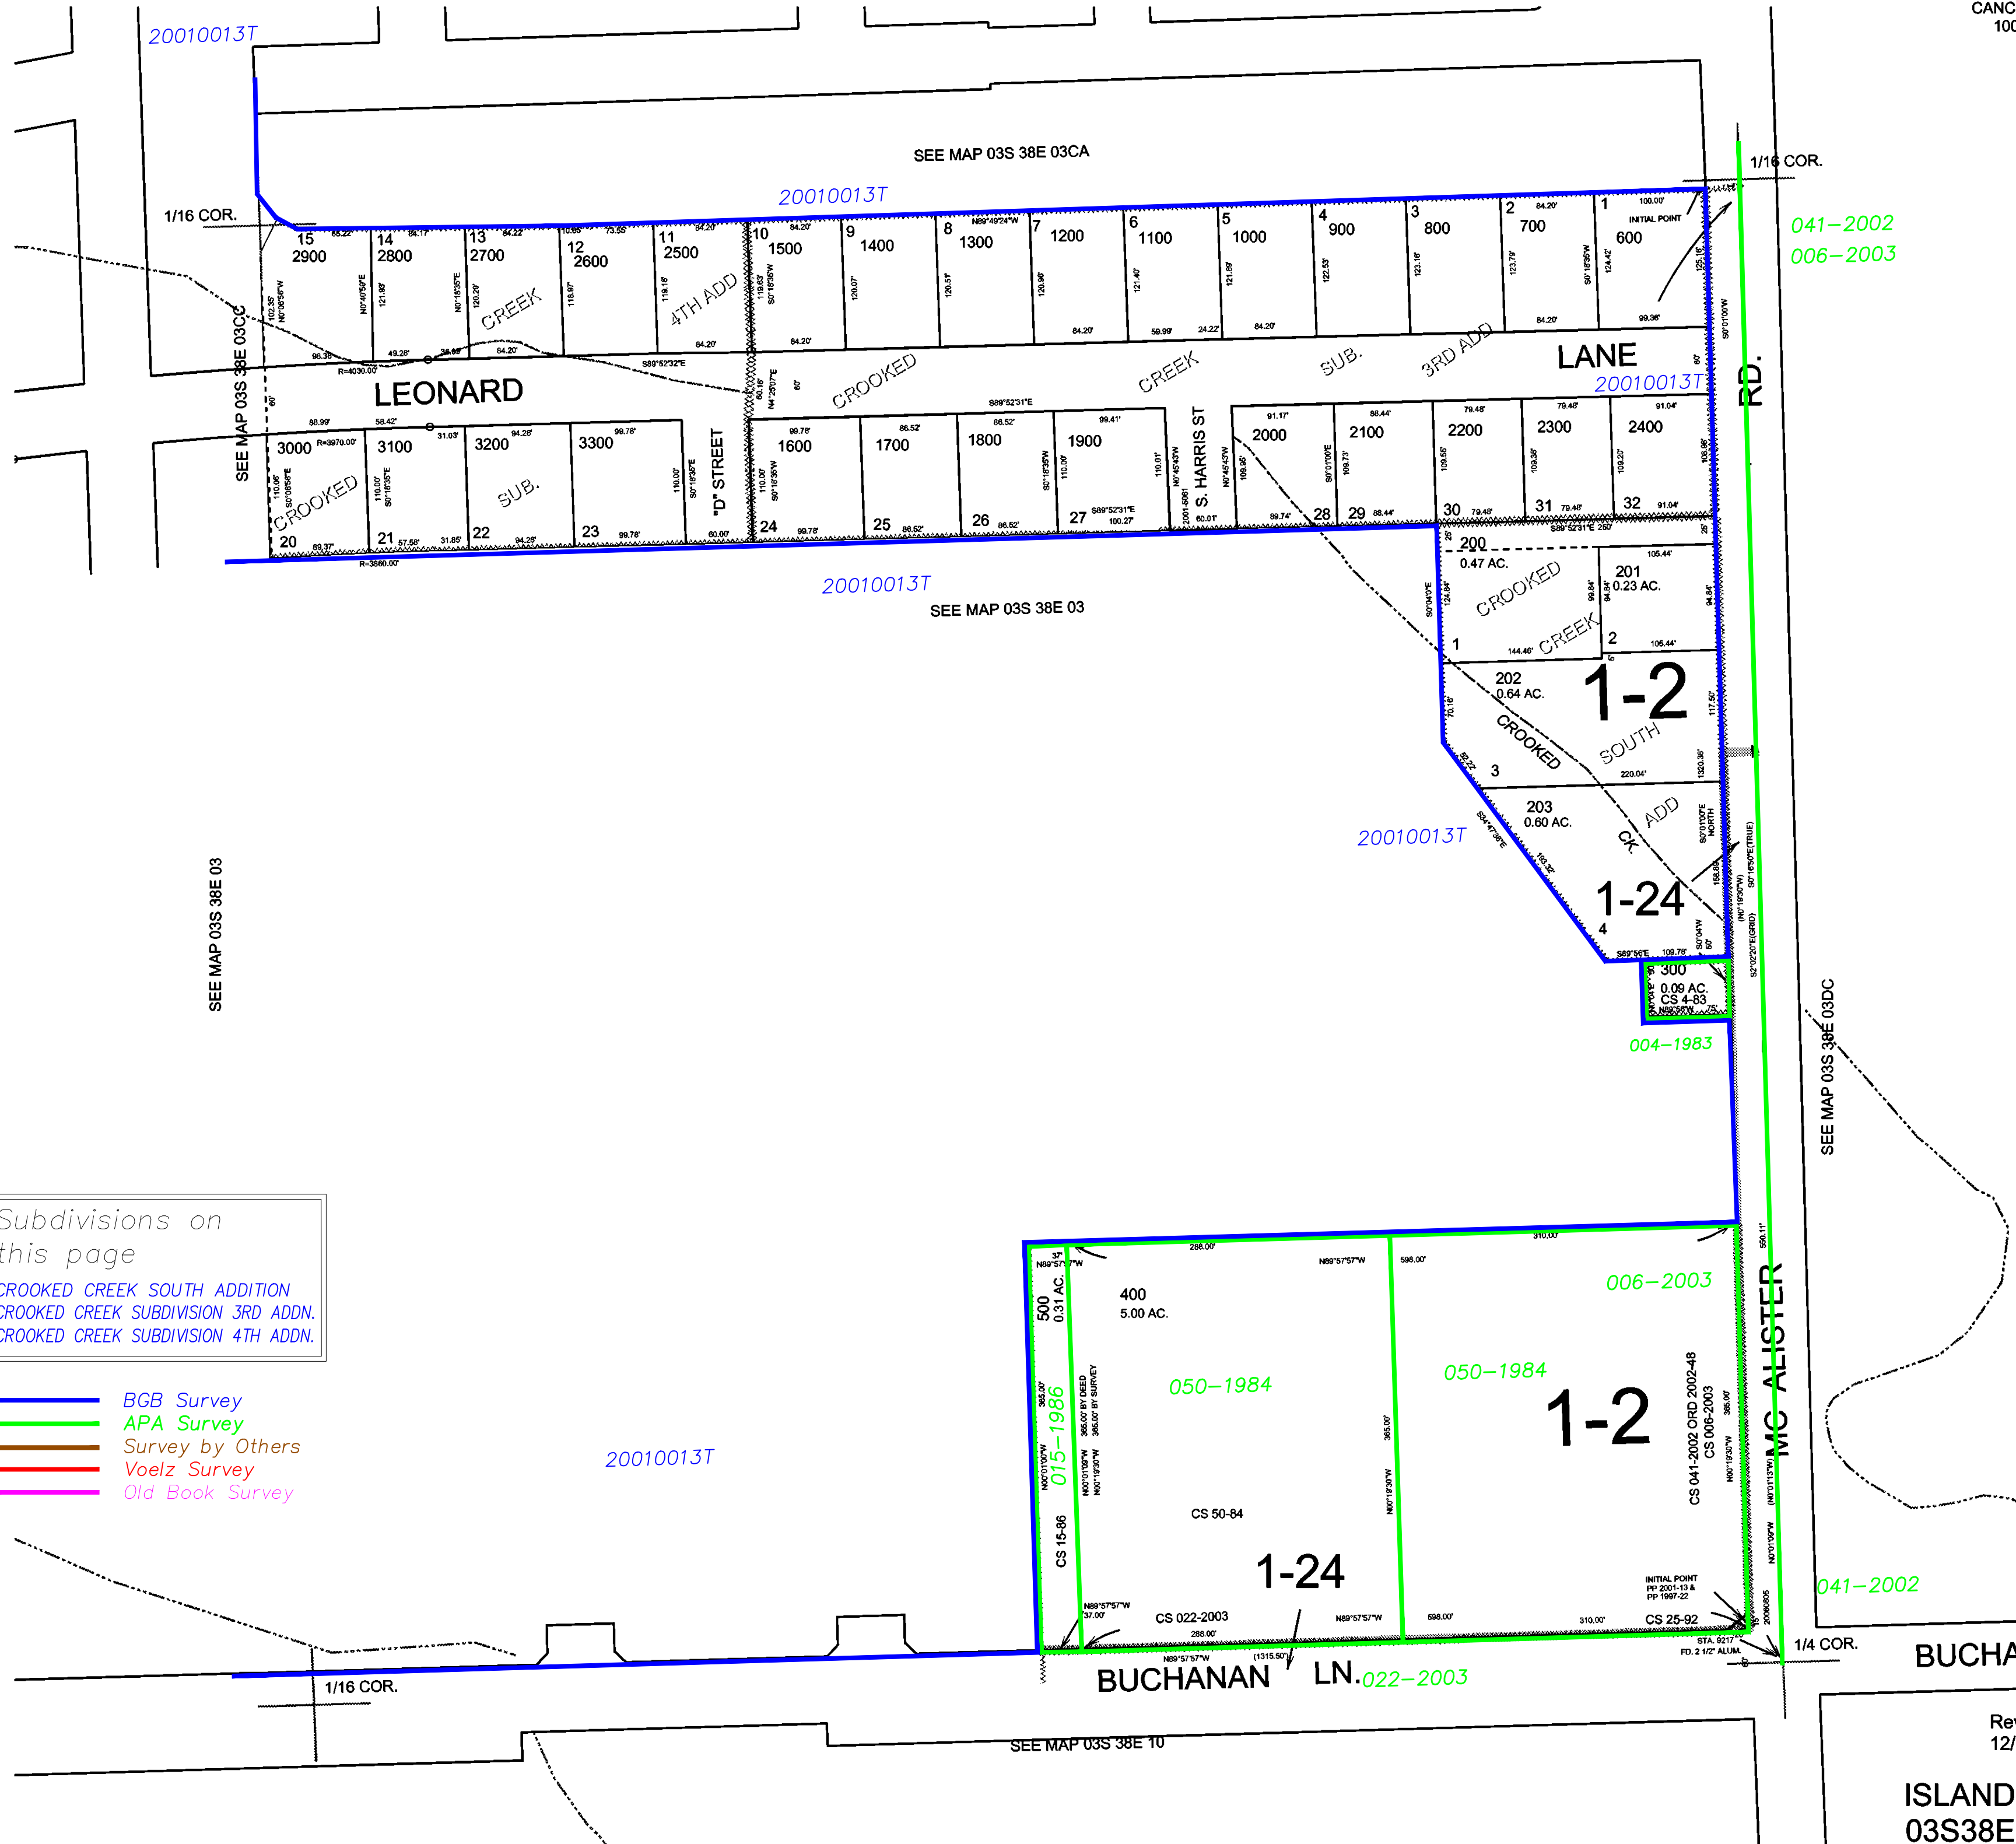

Subdivisions on this page
CROOKED CREEK SOUTH ADDITION
CROOKED CREEK SUBDIVISION 3RD ADDN.
CROOKED CREEK SUBDIVISION 4TH ADDN.

- BGB Survey
- APA Survey
- Survey by Others
- Voelz Survey
- Old Book Survey

041-2002
006-2003

004-1983

006-2003

050-1984

050-1984

041-2002

BUCHANAN LN. 022-2003

BUCHAI

Revised 9C
12/11/2007

ISLAND CITY
03S38E03CD