


THIS MAP WAS PREPARED FOR ASSESSMENT PURPOSE ONLY

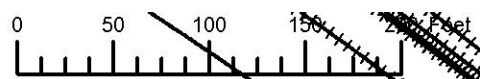

N.E. 1/4 N.W. 1/4 SEC. 6 T.3S. R. 38E. W.M.

UNION COUNTY

1" = 100'

03S38E06BA

LA GRANDE

Cancelled

102

200 THRU 501

601

690

691

700

701

1101

1200 THRU 1501

1601


1700

1900

2000

2100

2300

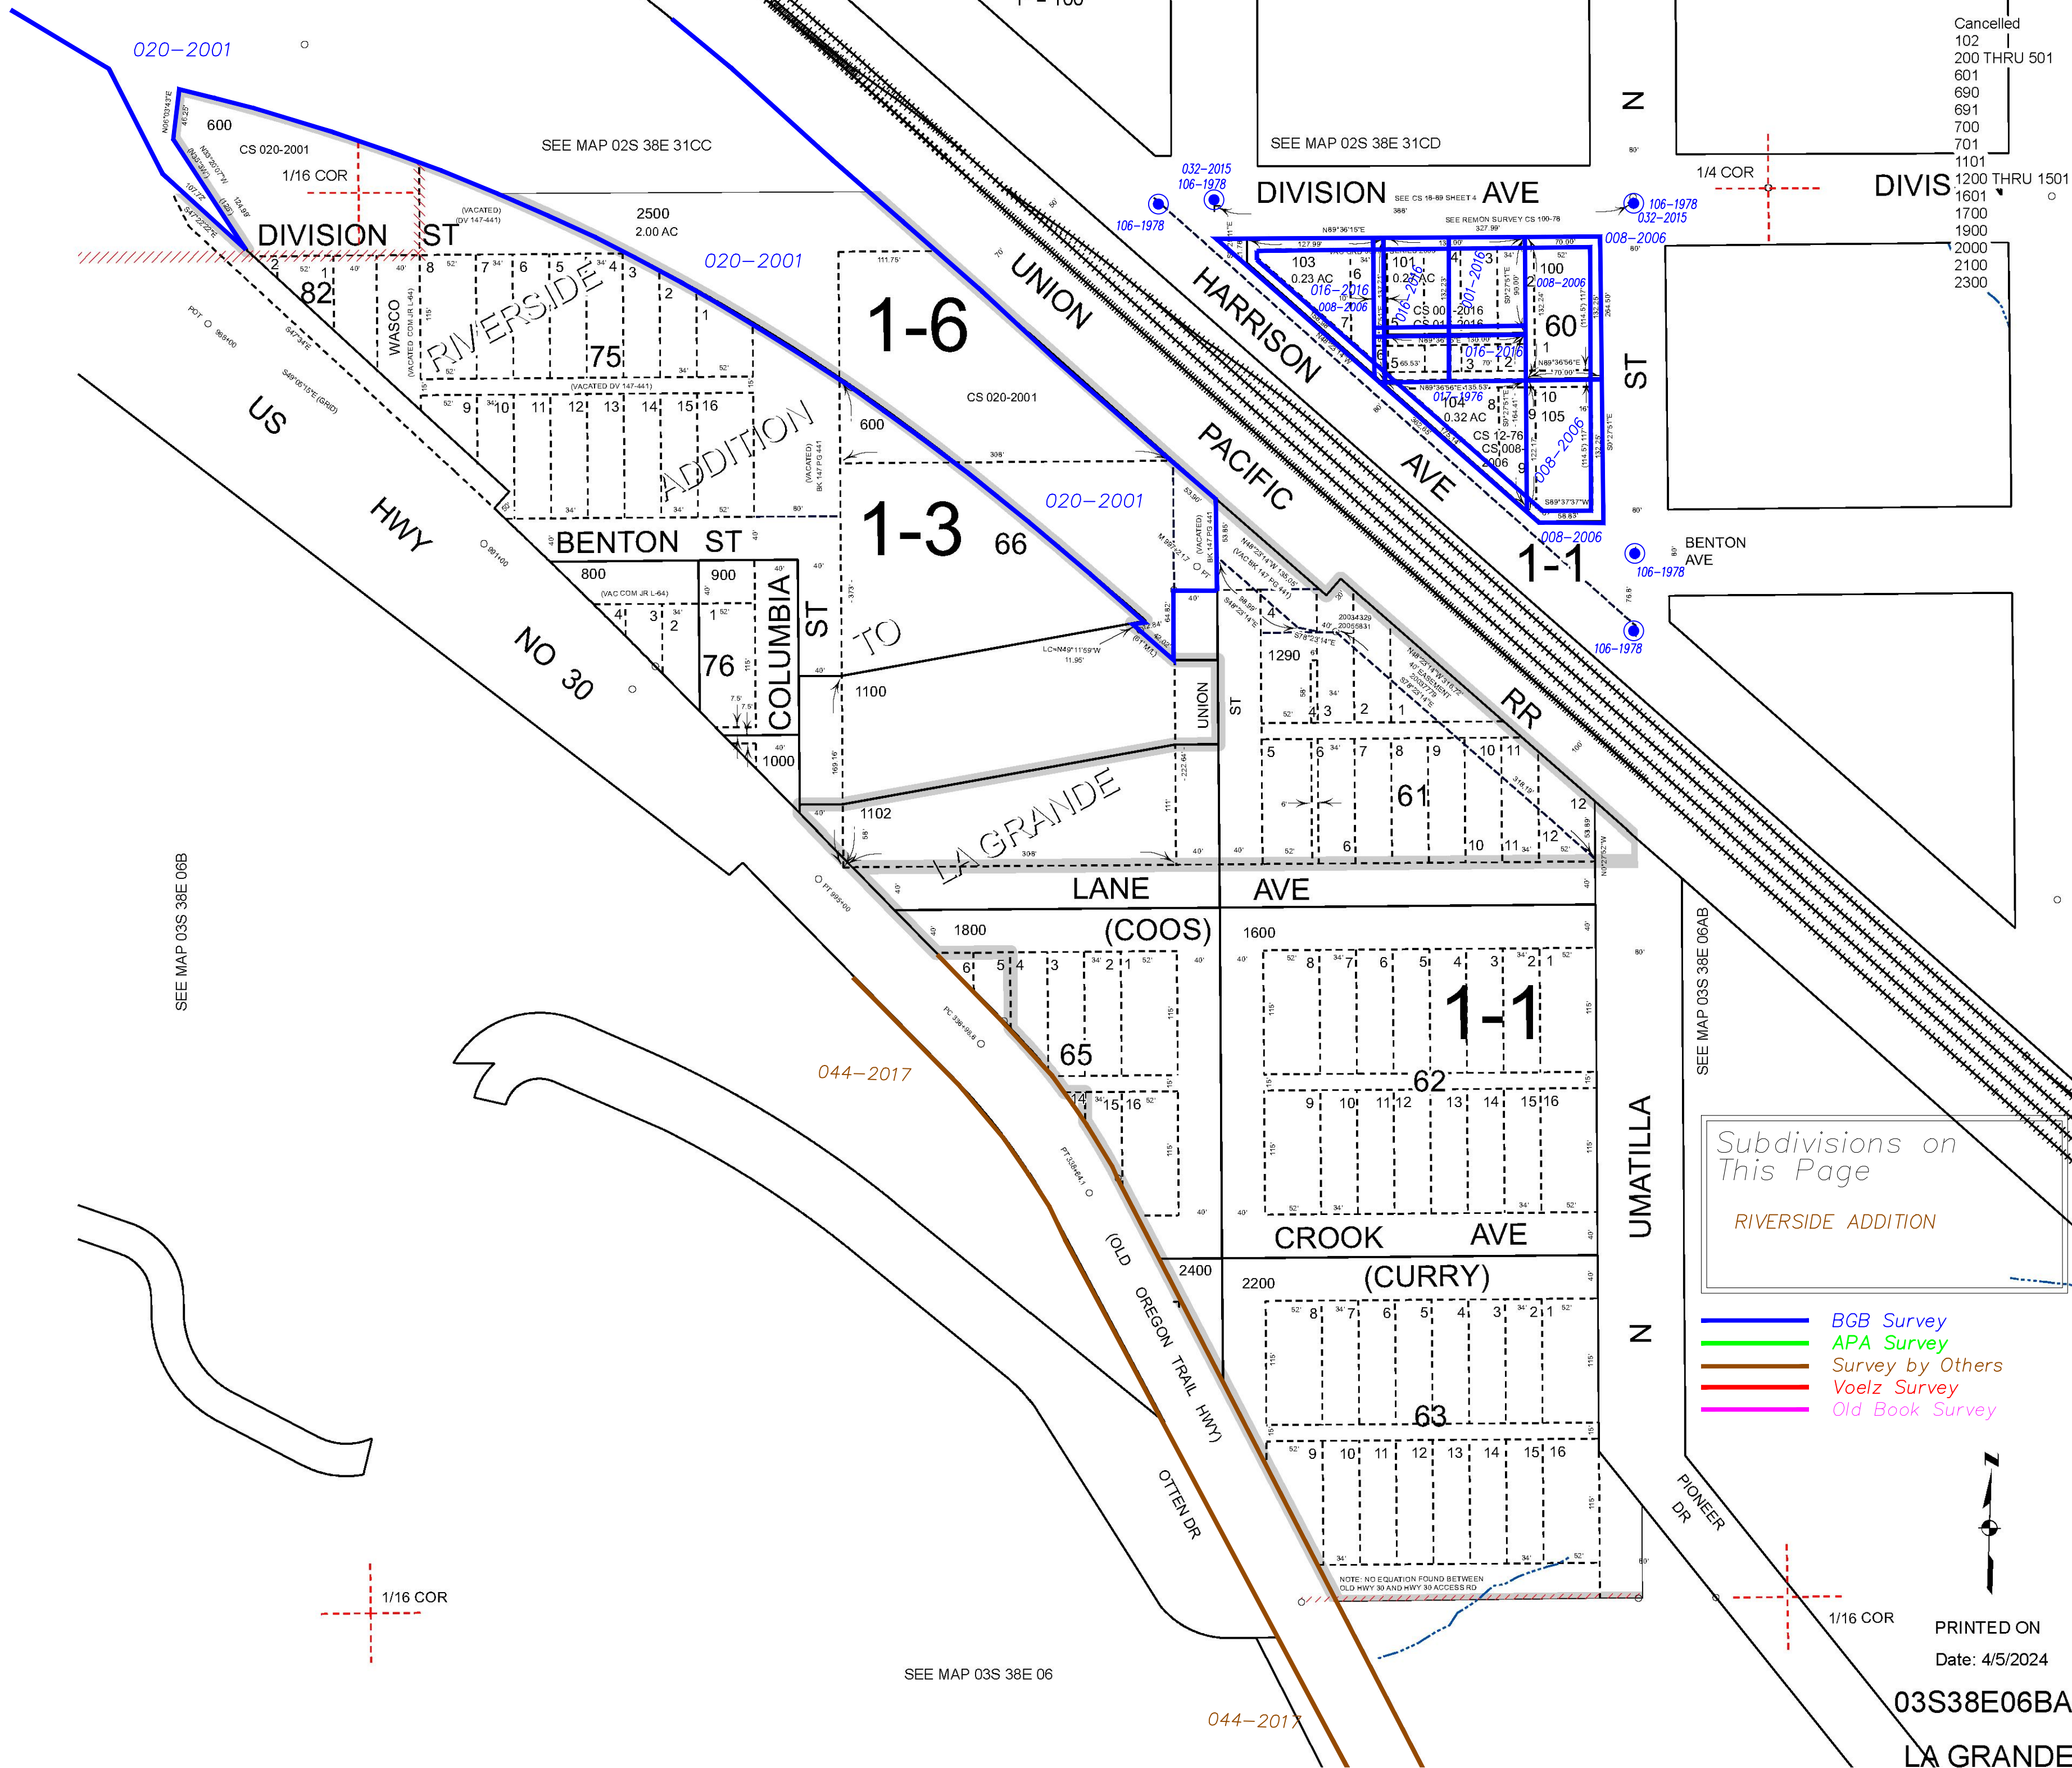

SEE MAP 03S 38E 06B

Subdivisions on This Page  
RIVERSIDE ADDITION

- BGB Survey
- APA Survey
- Survey by Others
- Voelz Survey
- Old Book Survey



PRINTED ON  
Date: 4/5/2024

03S38E06BA

LA GRANDE

SEE MAP 03S 38E 06

044-2017

NOTE: NO EQUATION FOUND BETWEEN OLD HWY 30 AND HWY 30 ACCESS RD