



THIS MAP WAS PREPARED FOR ASSESSMENT PURPOSE ONLY

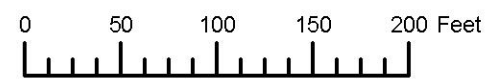

N.W. 1/4 S.E. 1/4 SEC. 6 T.3S. R.38E. W.M.
UNION COUNTY
1" = 100'

03S38E06DB
LA GRANDE

Cancelled
4201
100 THRU
900
1601
2001
2401
2402
2501
2603
2701
2702
2801
2802
2901
3301
3500
3900
4300
4601
4902
5101
5801
5901
6500
6800
7000 THRU
9600
11901
11902
11904
12000
12201

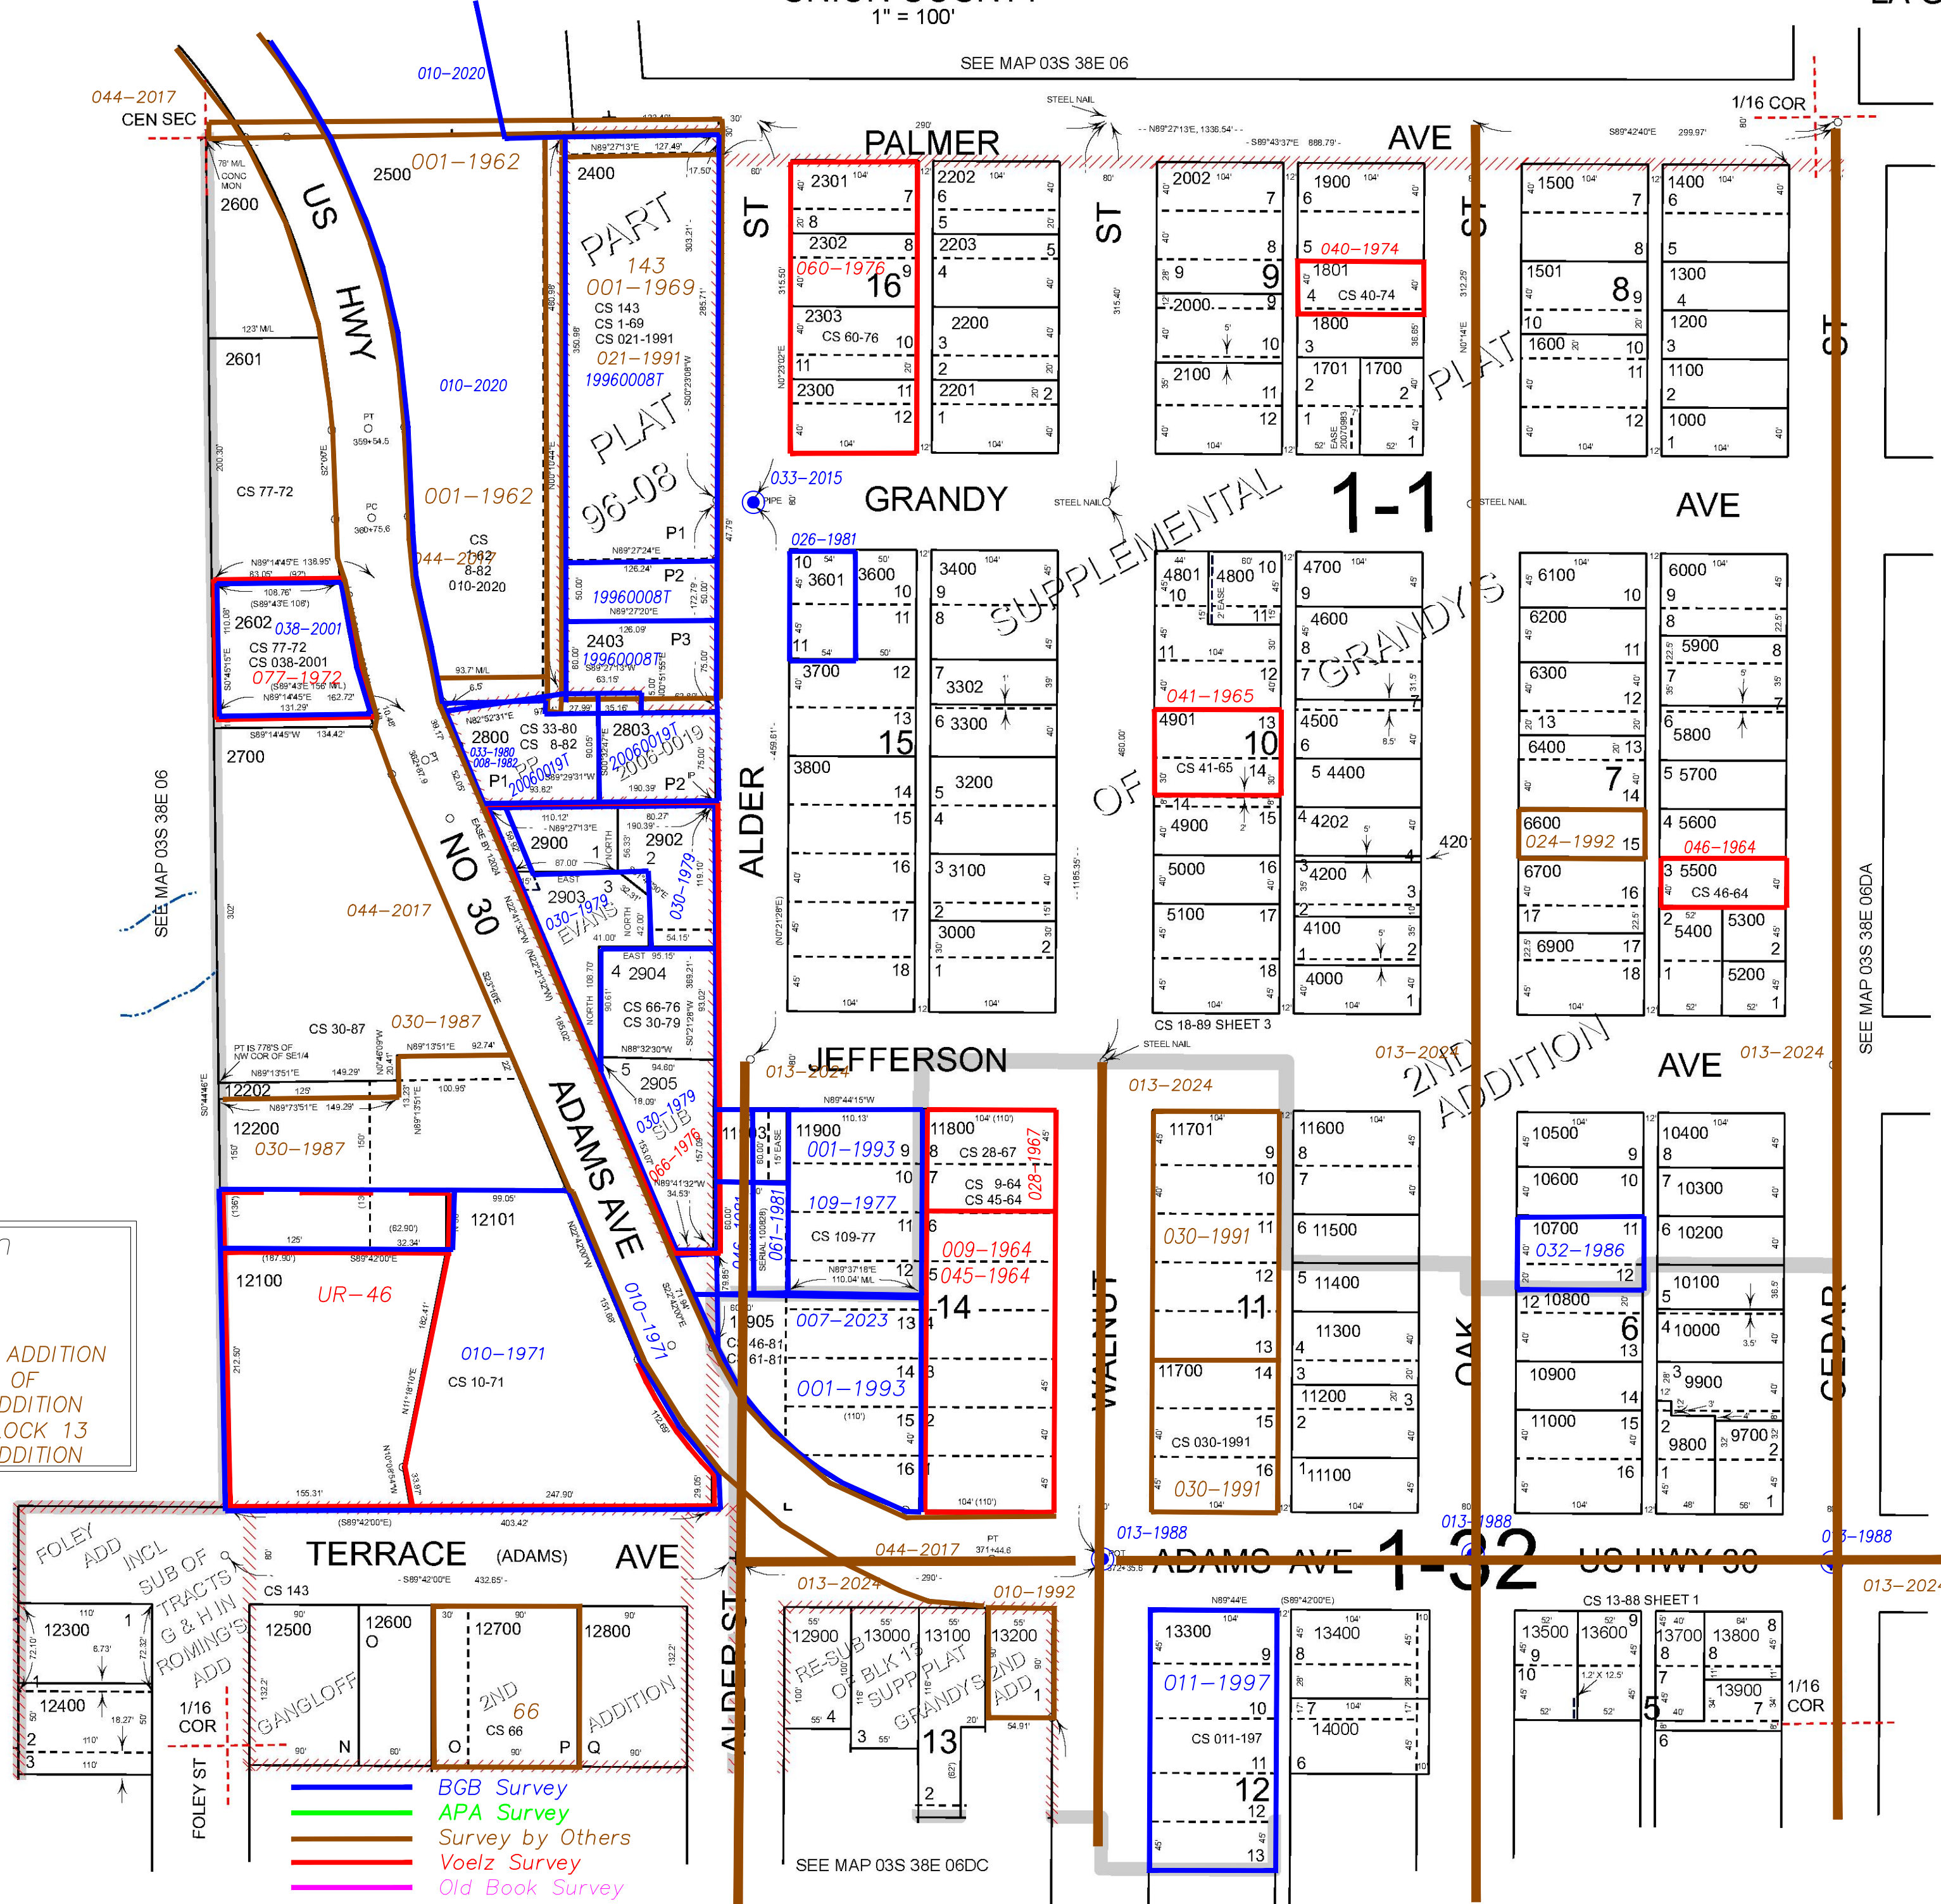

Subdivisions on This Page
EVAN'S SUBDIVISION
FOLEY'S ADDITION
GANGLOFF'S SECOND ADDITION
SUPPLEMENTAL PLAT OF GRANDY'S SECOND ADDITION
RESUBDIVISION OF BLOCK 13
GRANDY'S SECOND ADDITION

- BGB Survey
- APA Survey
- Survey by Others
- Voelz Survey
- Old Book Survey

Revised: MA
08/20/2021

LA GRANDE
03S38E06DB