



THIS MAP WAS PREPARED FOR ASSESSMENT PURPOSE ONLY

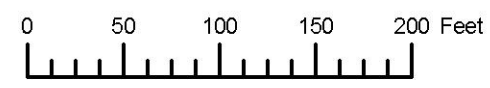

N.E. 1/4 N.W. 1/4 SEC. 7 T.3S. R.38E. W.M.  
UNION COUNTY  
1" = 100'

03S38E07BA  
LA GRANDE

Cancelled  
300  
1300 THRU 1500

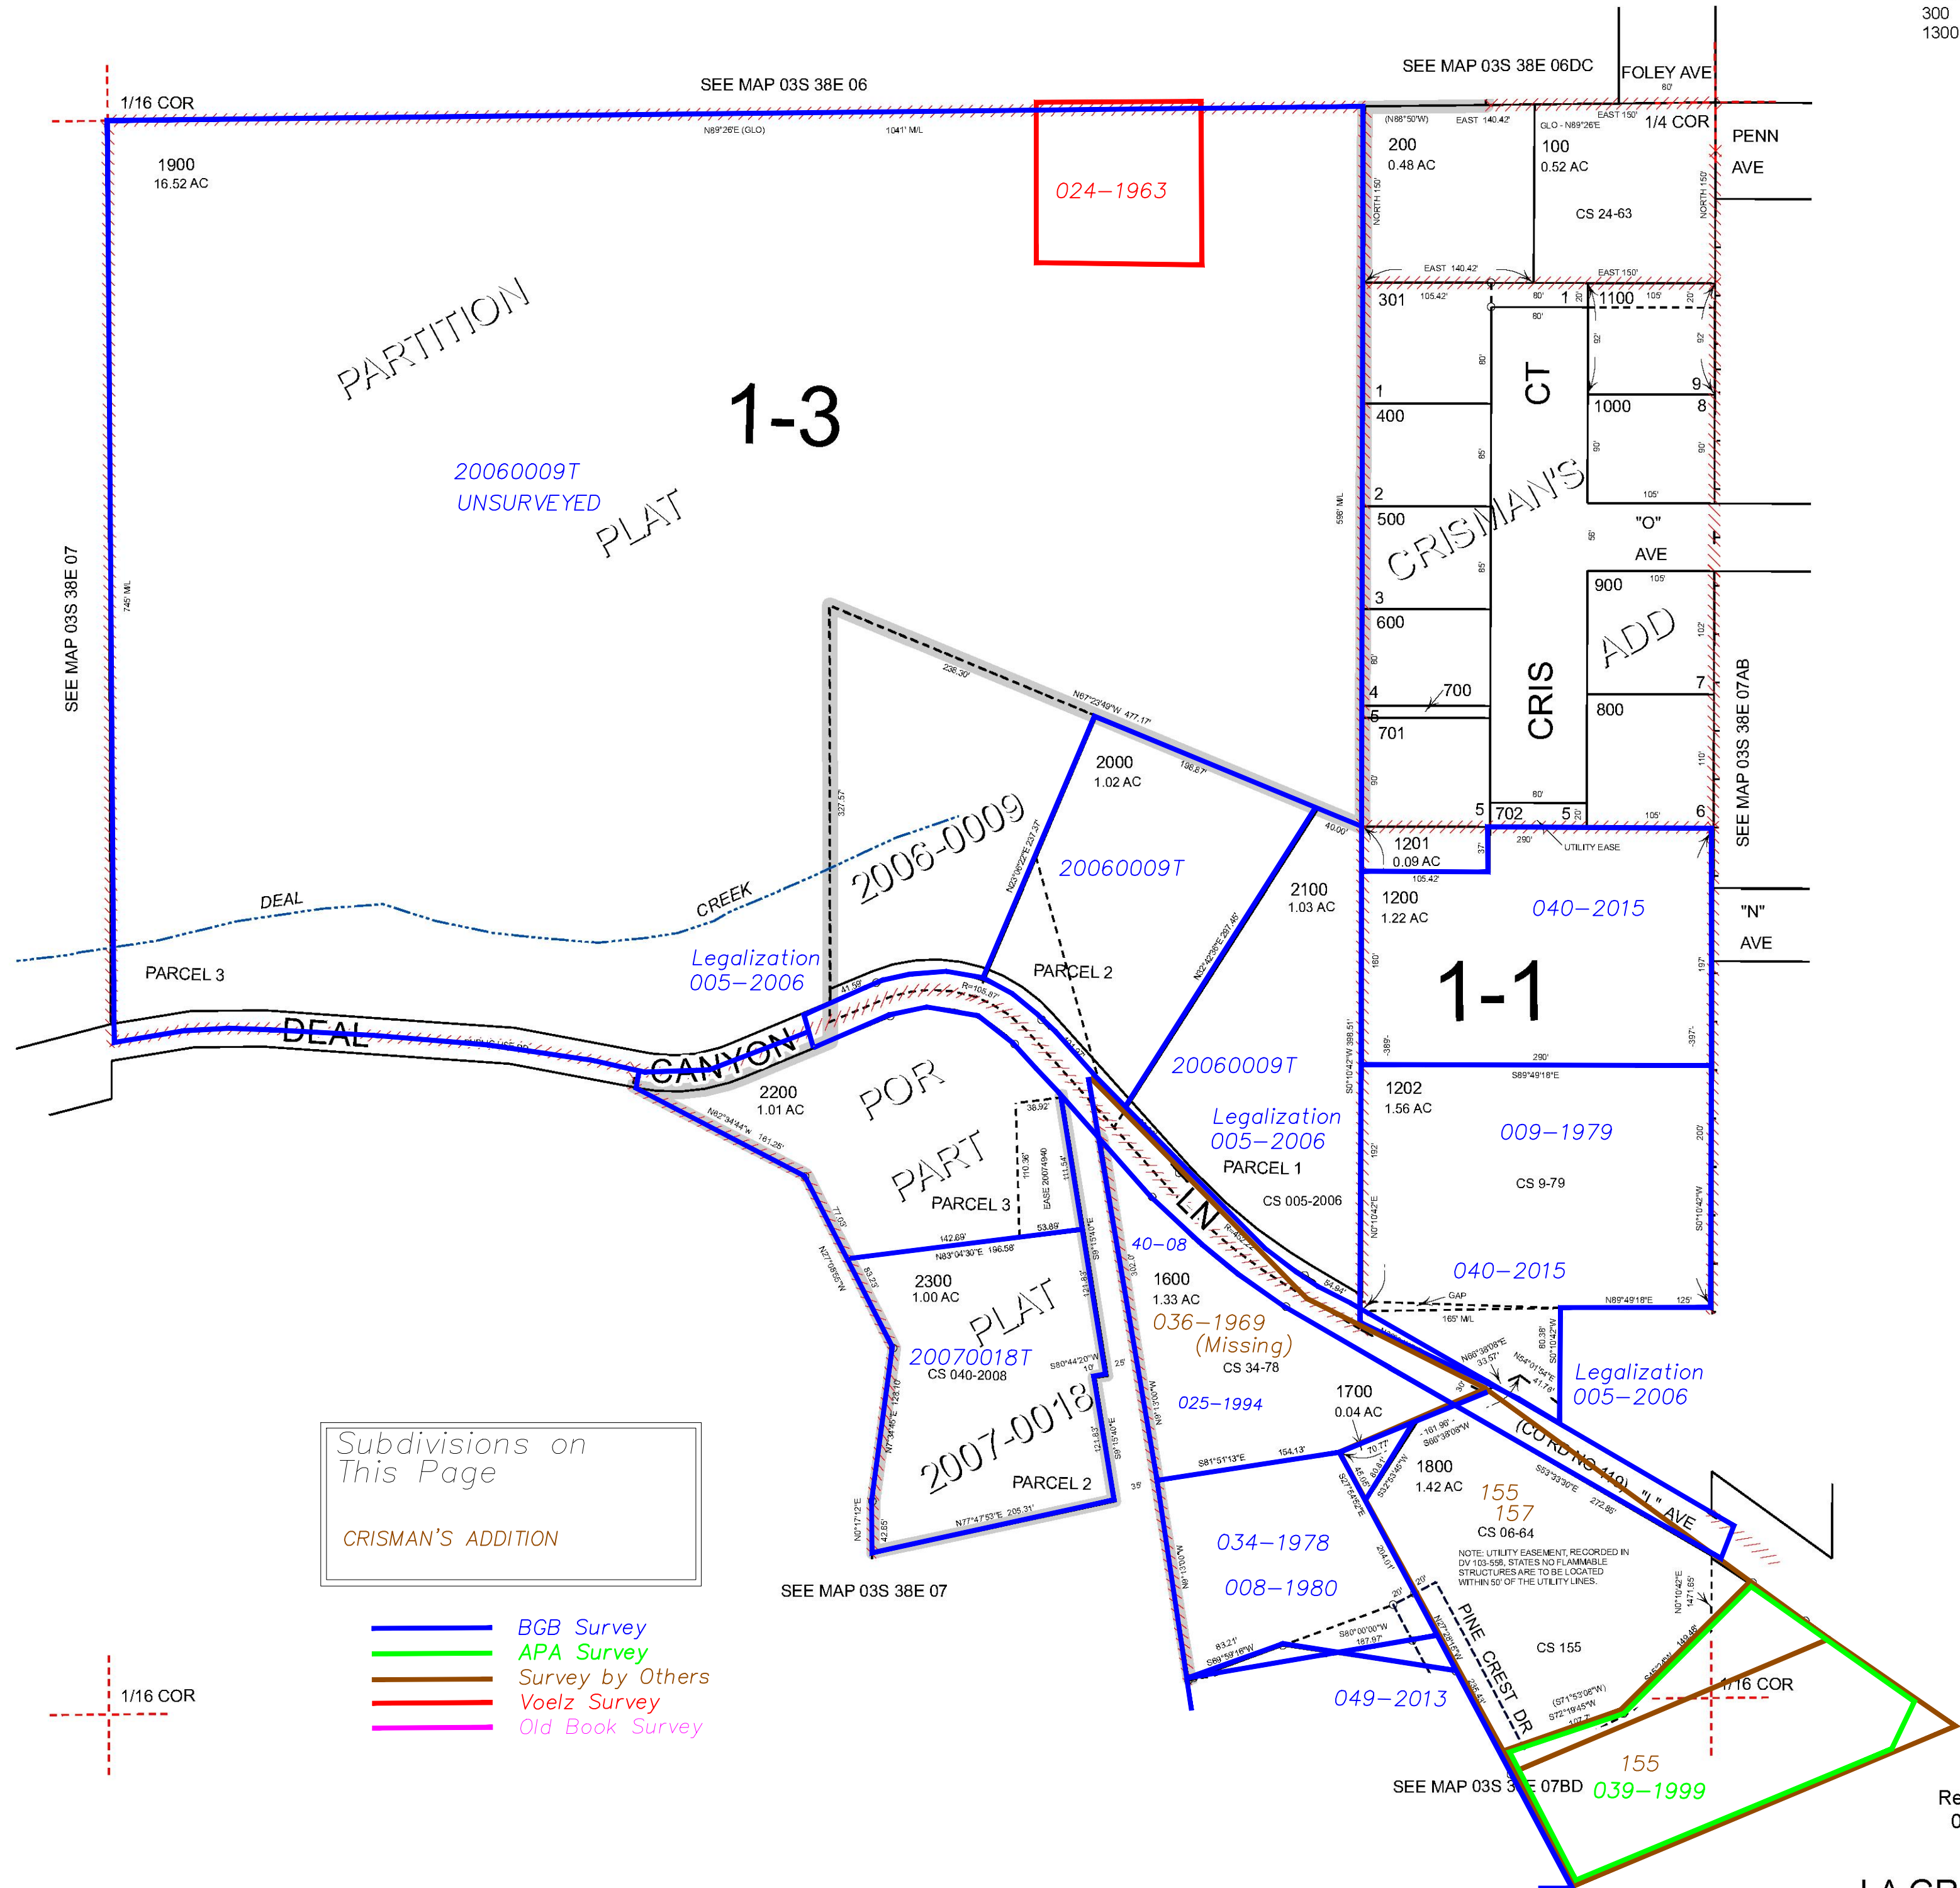

Subdivisions on This Page  
CRISMAN'S ADDITION

- BGB Survey
- APA Survey
- Survey by Others
- Voelz Survey
- Old Book Survey

NOTE: UTILITY EASEMENT, RECORDED IN DV 103-598, STATES NO FLAMMABLE STRUCTURES ARE TO BE LOCATED WITHIN 50' OF THE UTILITY LINES.

Revised: MA  
04/09/2020

LA GRANDE  
03S38E07BA