
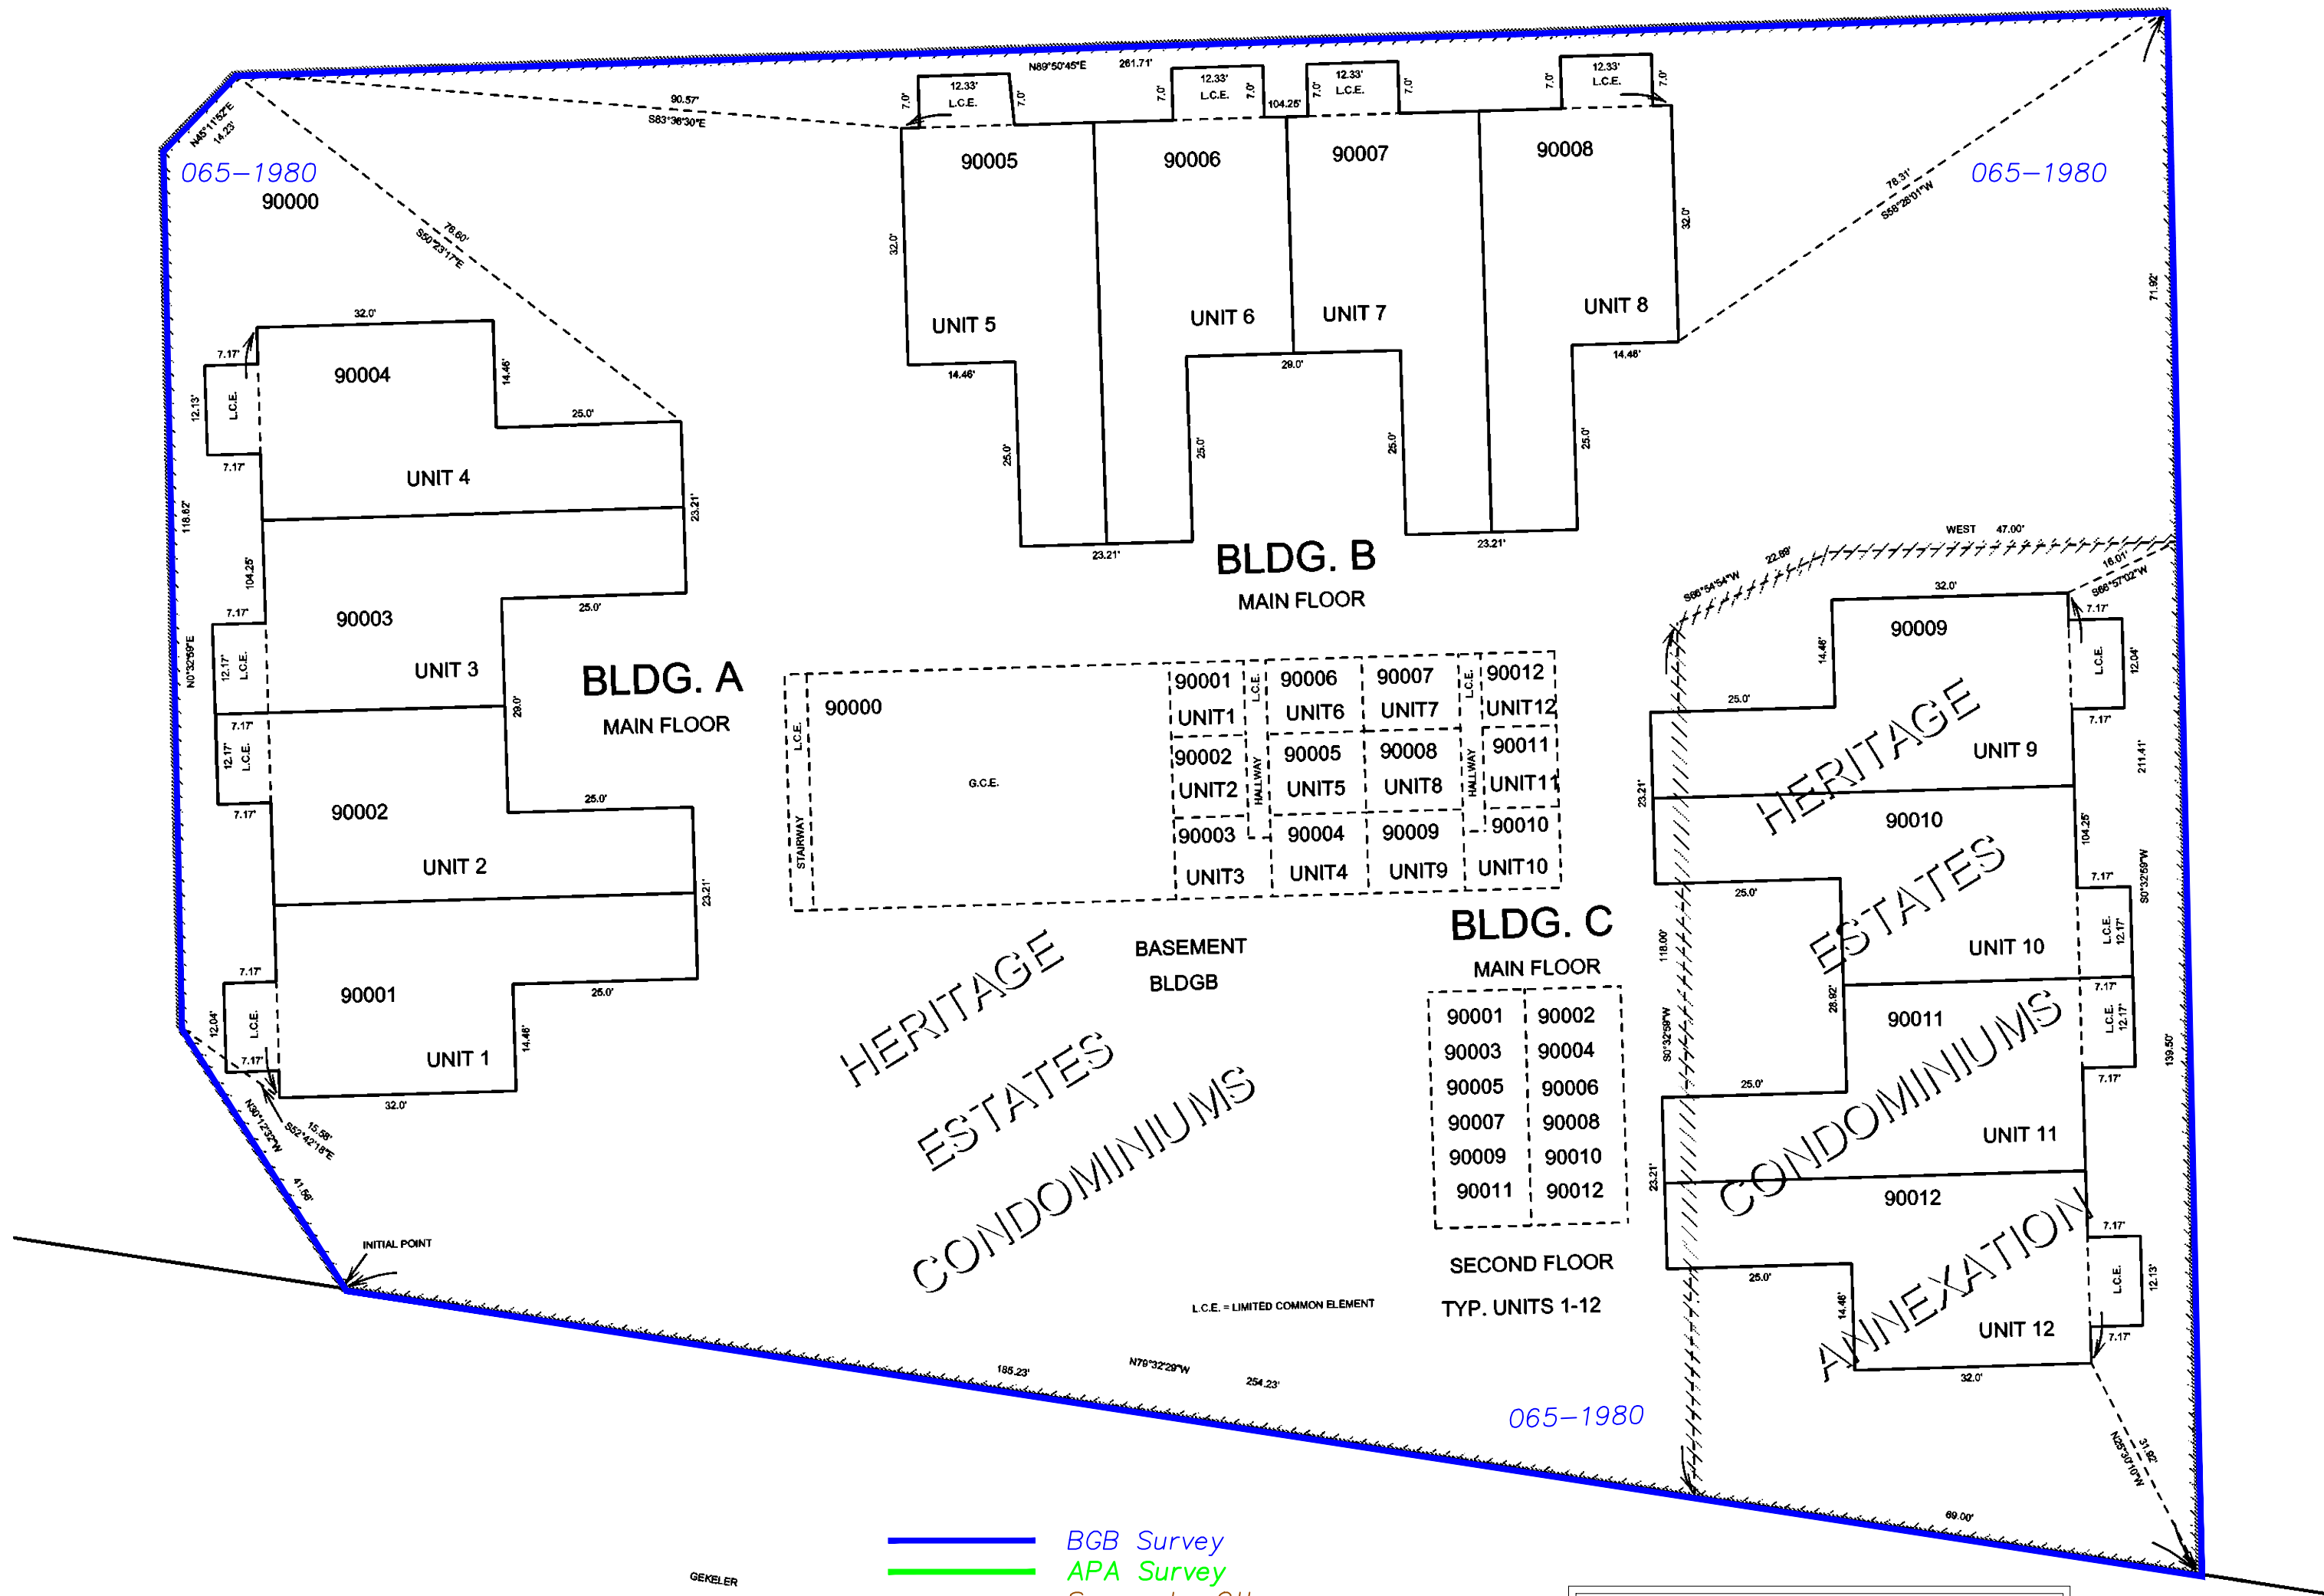


THIS MAP WAS PREPARED FOR ASSESSMENT PURPOSE ONLY

SW/14SE1/4 SEC. 08 T.03S. R.38E. W.M. SUPPLEMENTAL NO. 1
UNION COUNTY
1" = 20'

03S38E08DC
SUPPLEMENTAL NO. 1

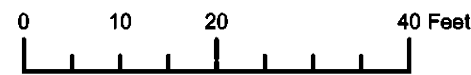

HERITAGE
ESTATES
CONDOMINIUMS

HERITAGE
ESTATES
CONDOMINIUMS
ANNEXATION

- BGB Survey
- APA Survey
- Survey by Others
- Voelz Survey
- Old Book Survey

Subdivisions on
This Page

HERITAGE ESTATES CONDOMINIUM
HERITAGE ESTATES CONDOMINIUM
ANNEXATION

Revised 9C
6/22/2006

SUPPLEMENTAL NO. 1
03S38E08DC