

SECTION 24 T.04S. R.39E. W.M.
UNION COUNTY

04S 39E 24


CANCELLED NO.
100
500
600

THIS MAP WAS PREPARED FOR
ASSESSMENT PURPOSE ONLY

1" = 400'

0 200 400 800 Feet

Exterior of Section
by Survey Number
032-1999

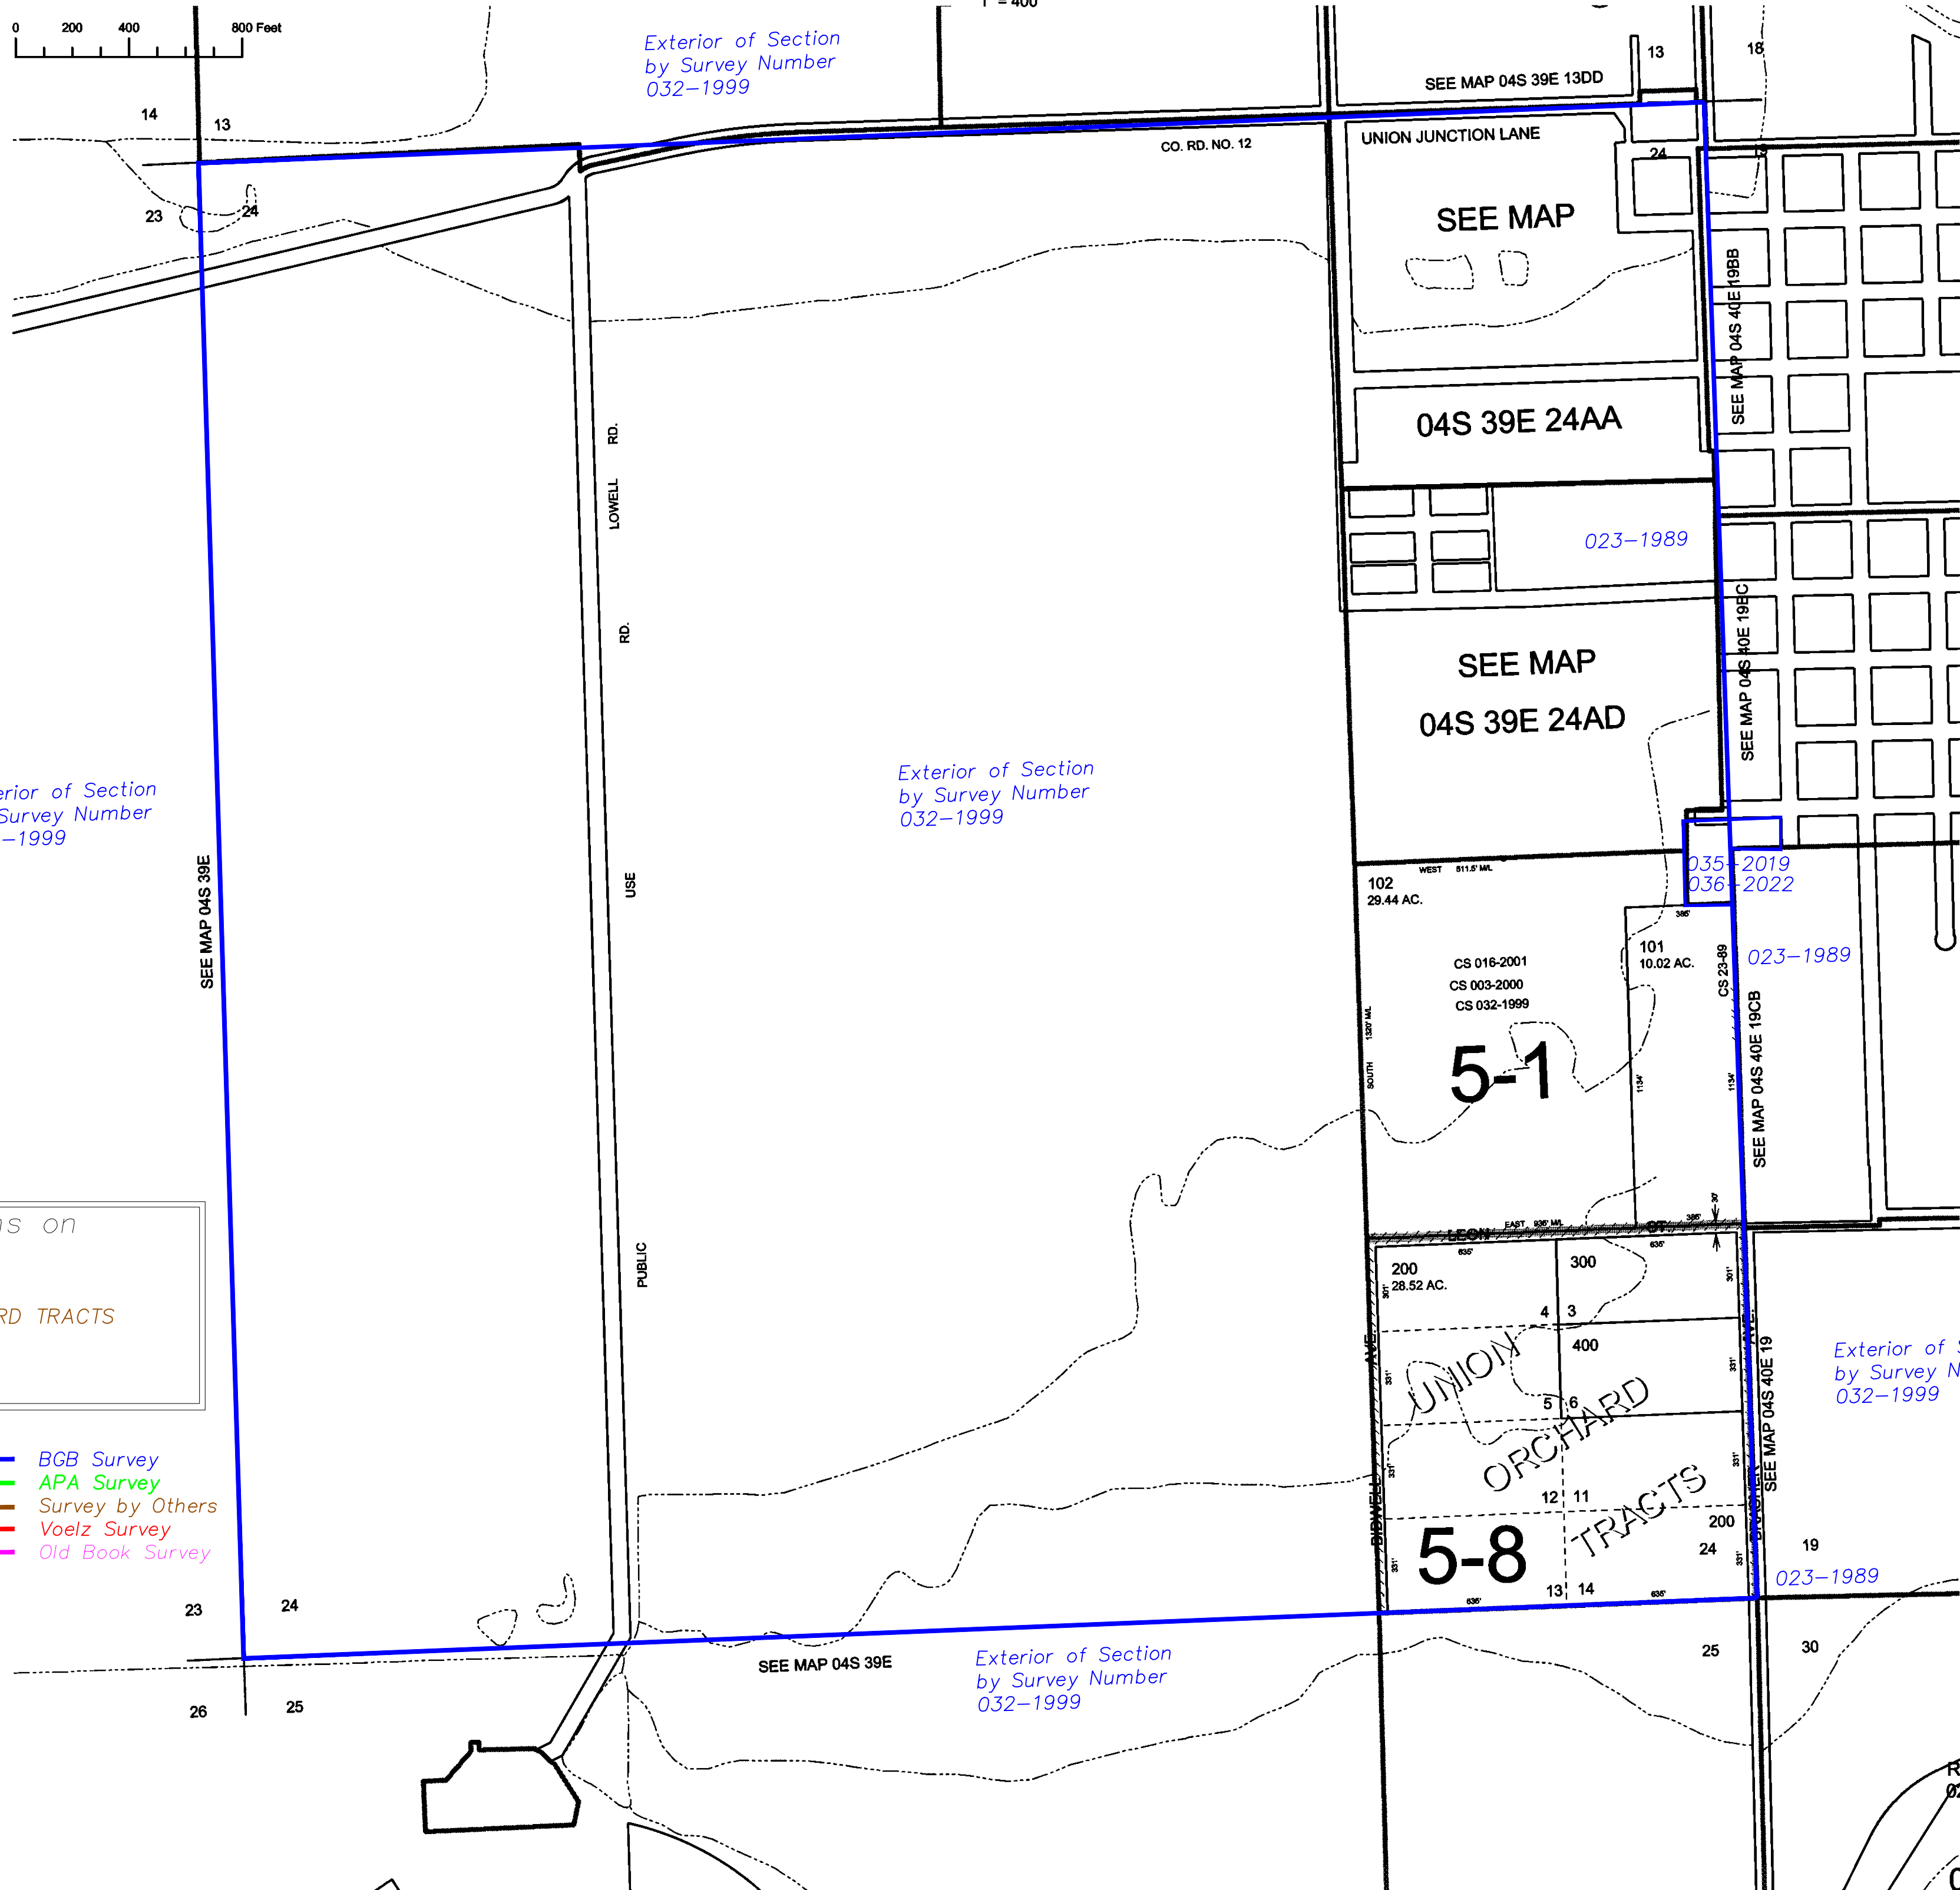

Exterior of Section
by Survey Number
032-1999

Exterior of Section
by Survey Number
032-1999

Subdivisions on
This Page

UNION ORCHARD TRACTS

- BGB Survey
- APA Survey
- Survey by Others
- Voelz Survey
- Old Book Survey

Exterior of Section
by Survey Number
032-1999

Exterior of Section
by Survey Number
032-1999

Revised 9C
02/08/2005

04S 39E 24