


ACME ADDITION.

to the City of
La Grande, Oregon.

Scale 200 feet to the Inch.

North and South Streets 80 feet wide. East and West Streets 60 feet wide.
Alleys 12 feet wide.

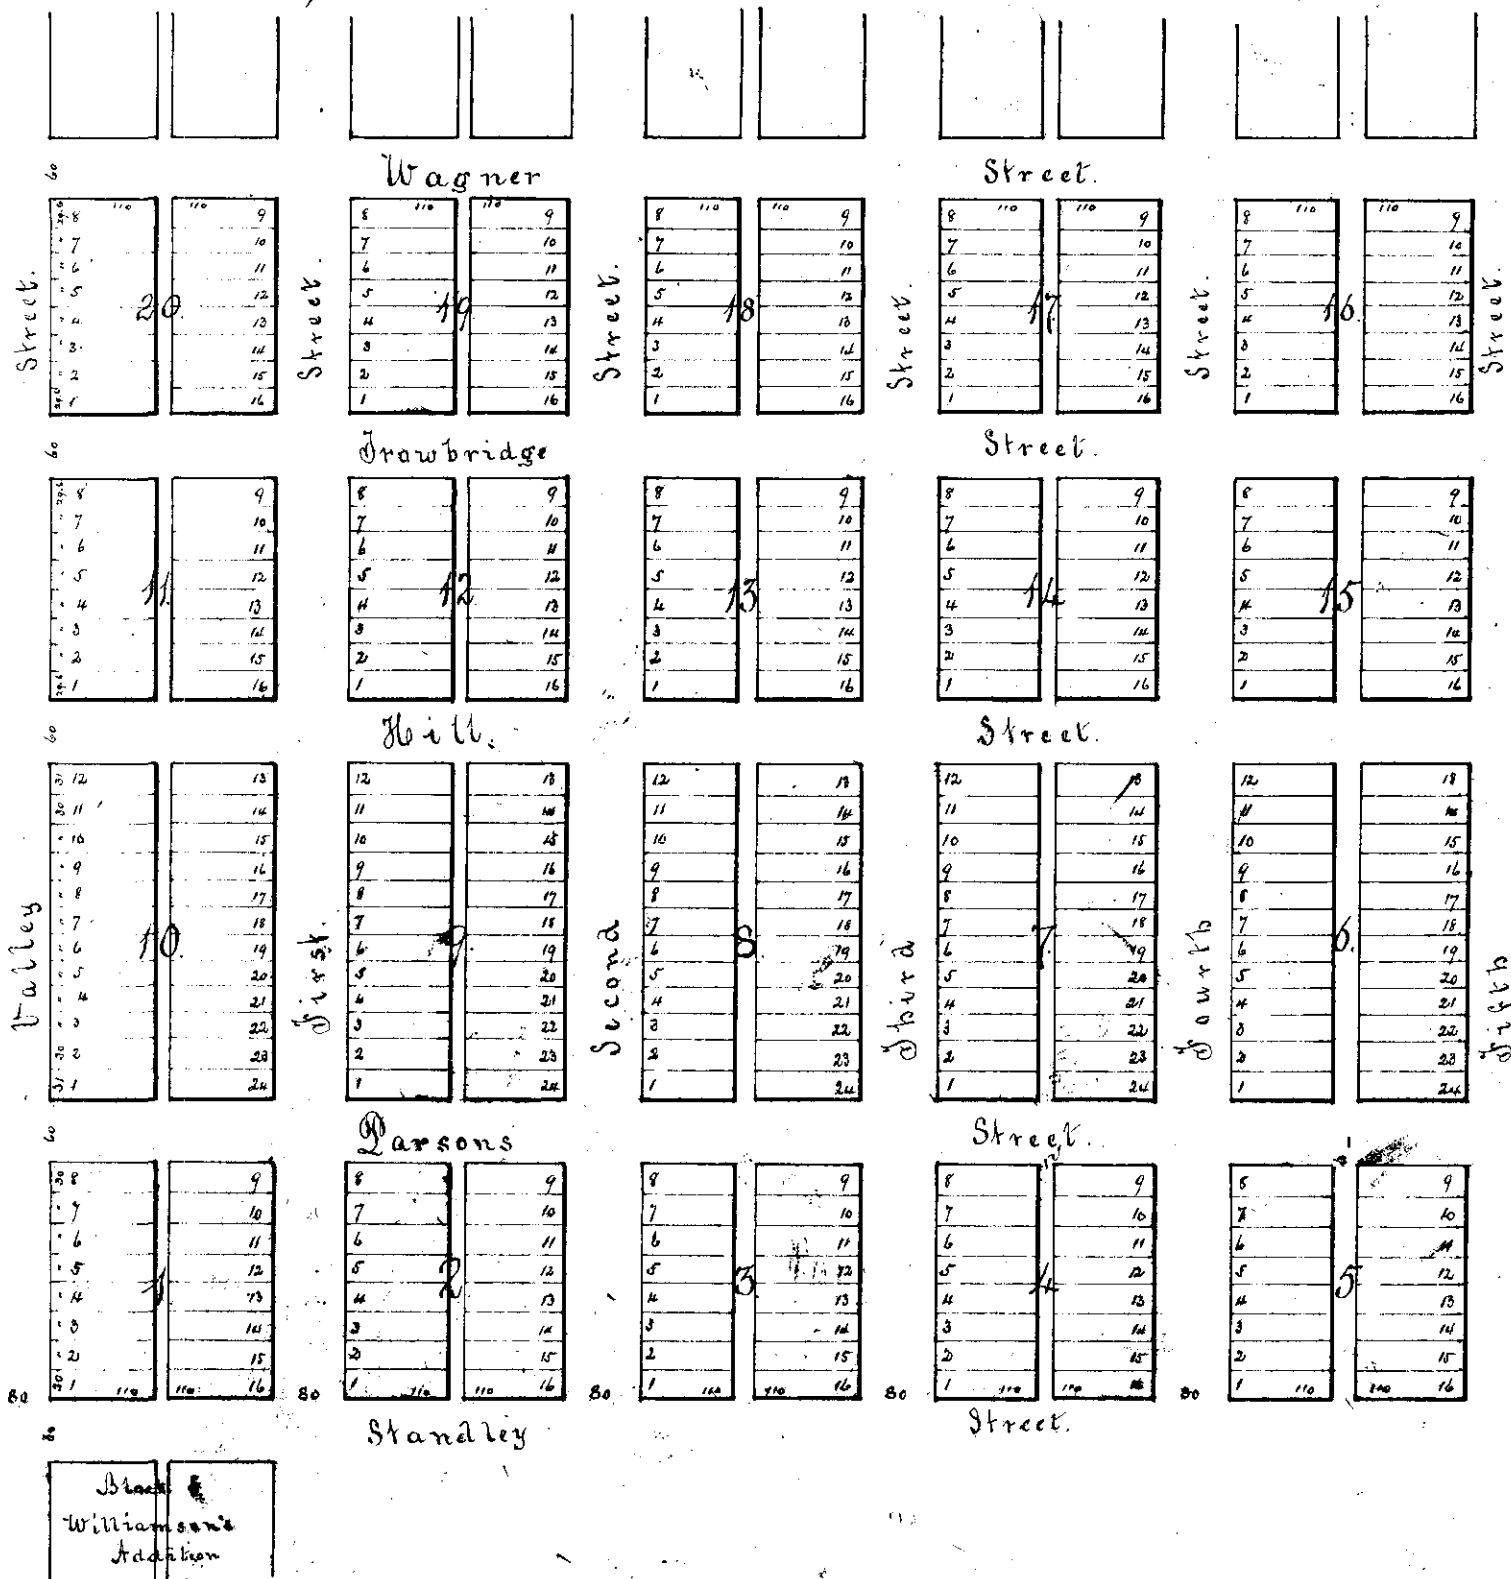

State of Oregon
County of Union
To all to whom these presents shall come, Greeting: Know ye that we A. P. Miller and Susan Williamson each unmarried are the owners of the following described real estate town: commencing at a point eighty feet due north of the north west corner of Block No Five in Williamson's Addition to the Town of La Grande Union County Oregon running thence ~~west~~ twenty feet thence North twelve hundred and fifty four feet thence east fifteen hundred feet thence South twelve hundred fifty four feet thence West fourteen hundred and eighty feet to the place of beginning. All situate in the East half of Section five in Township three South of Range thirty eight east of the Willamette Meridian in Union County Oregon, and that we have surveyed and platted the same for the purpose of sale named and to be known as Acme Addition to the City of La Grande Union County Oregon and do now declare and acknowledge the attached plat and map to be a true plat and survey thereof. That the streets alleys blocks and lots thereof are of the size and width therein named and shown and numbered and we do hereby dedicate to the public the streets and alleys therein shown as public easements as provided by law. That said plat is drawn to a scale of two hundred feet to the Inch.

In witness whereof we have hereunto set our hands and seals this fourth day of April A. D. 1891.
 In presence of
 Hannah Rogers — H. J. Williams
 A. P. Miller (Seal)
 Susan Williamson (Seal)

State of Oregon
County of Union
On this the fourth day of April A. D. 1891 personally came before me a Notary Public in and for said County of State the above named A. P. Miller and Susan Williamson to me known to be the identical persons described in and who executed the above instrument and plat and each acknowledged to me that they executed the same freely and voluntarily for the uses and purposes therein mentioned. Witness my hand and Notary Seal this fourth day of April A. D. 1891.

(Seal)
 H. J. Williams
 Notary Public in & for Oregon

Recorded April 4, 1891 @ 1:08 P.M.
 John S. Elliott Recorder
 By O. G. Allen Deputy