

FEHRENBACH ADDITION,


to
La Grande,

Union County, Oregon.

March 1891.

All of that portion of N. E. 1/4 Sec 7, T. 3. S. R. 38. E. W. M.
lying West of Alder St. and North of Deal Canyon Road
in the City of La Grande, Oregon.

Scale 100 ft = 1 in.

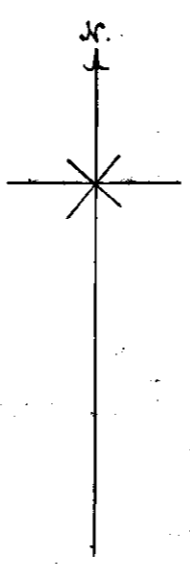

Know all Men by these presents that J. H. Romig, Trustee have caused to be surveyed and platted Fehrenbach's Addition to LaGrande, Union County, Oregon as shown on the attached plat. The said Addition being a part of the West half of the North East Quarter of Section seven (7) Township Three (3) South, Range thirty eight (38) East of Willamette Meridian. The lots and blocks are of the size shown on this plat, and the Streets as shown thereon are dedicated to public use forever.

In witness whereof I have hereunto set my hand and seal this 19th day of March 1891.
Signed and sealed in presence of:
J. H. Romig, Trustee


E. H. Van Slyck - O. C. Kincaid.
State of Oregon
County of Union: On this 19th day of March 1891 personally appeared before me a Notary Public in and for said County and State the above J. H. Romig, Trustee known to me to be the identical person who signed the dedication of the plat to Fehrenbach's Addition to LaGrande Union County, Oregon, and acknowledged to me that he dedicated the same for the purposes therein set forth.

In witness whereof I have hereunto set my hand and Notarial seal this 19th day of March 1891.

R. E. Bryan
Notary Public for Oregon



Recorded March 21st 1891 @ 1:30 of P.M.
John S. Elliott, Recorder
By A. F. Mill Deputy

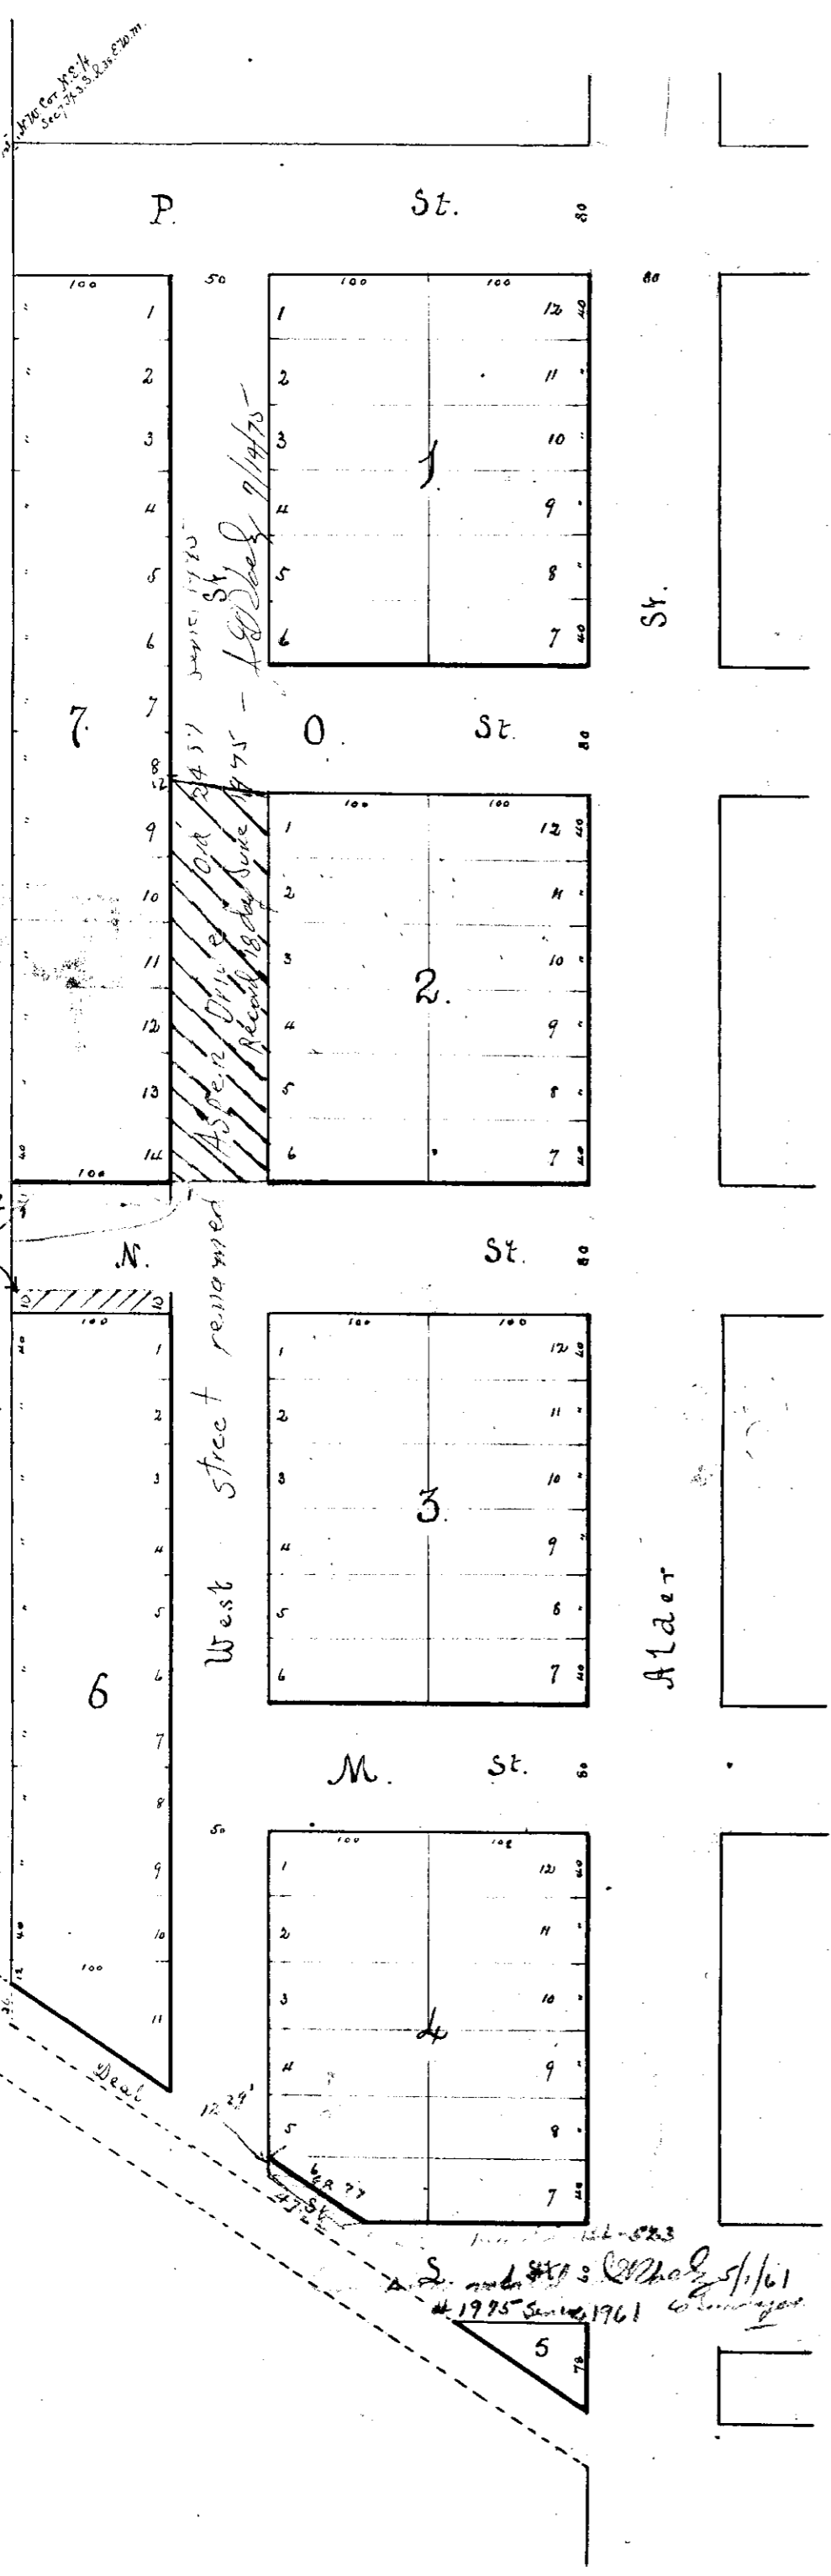

VACATION
ORDINANCE # 2782
SERIES 1989
MF# V-13217B
REC. 1-9-90
POSTED 1-19-90
R. ROBINSON
DEPUTY CO. SURVEYOR

Vertical text: West Street renamed
June 17, 1975
Oak St
Report 10/14/75
188-2451

Handwritten notes: S. under 1891 3
1975 Series 1961