


Twp. 1. S.

R. 39. E.

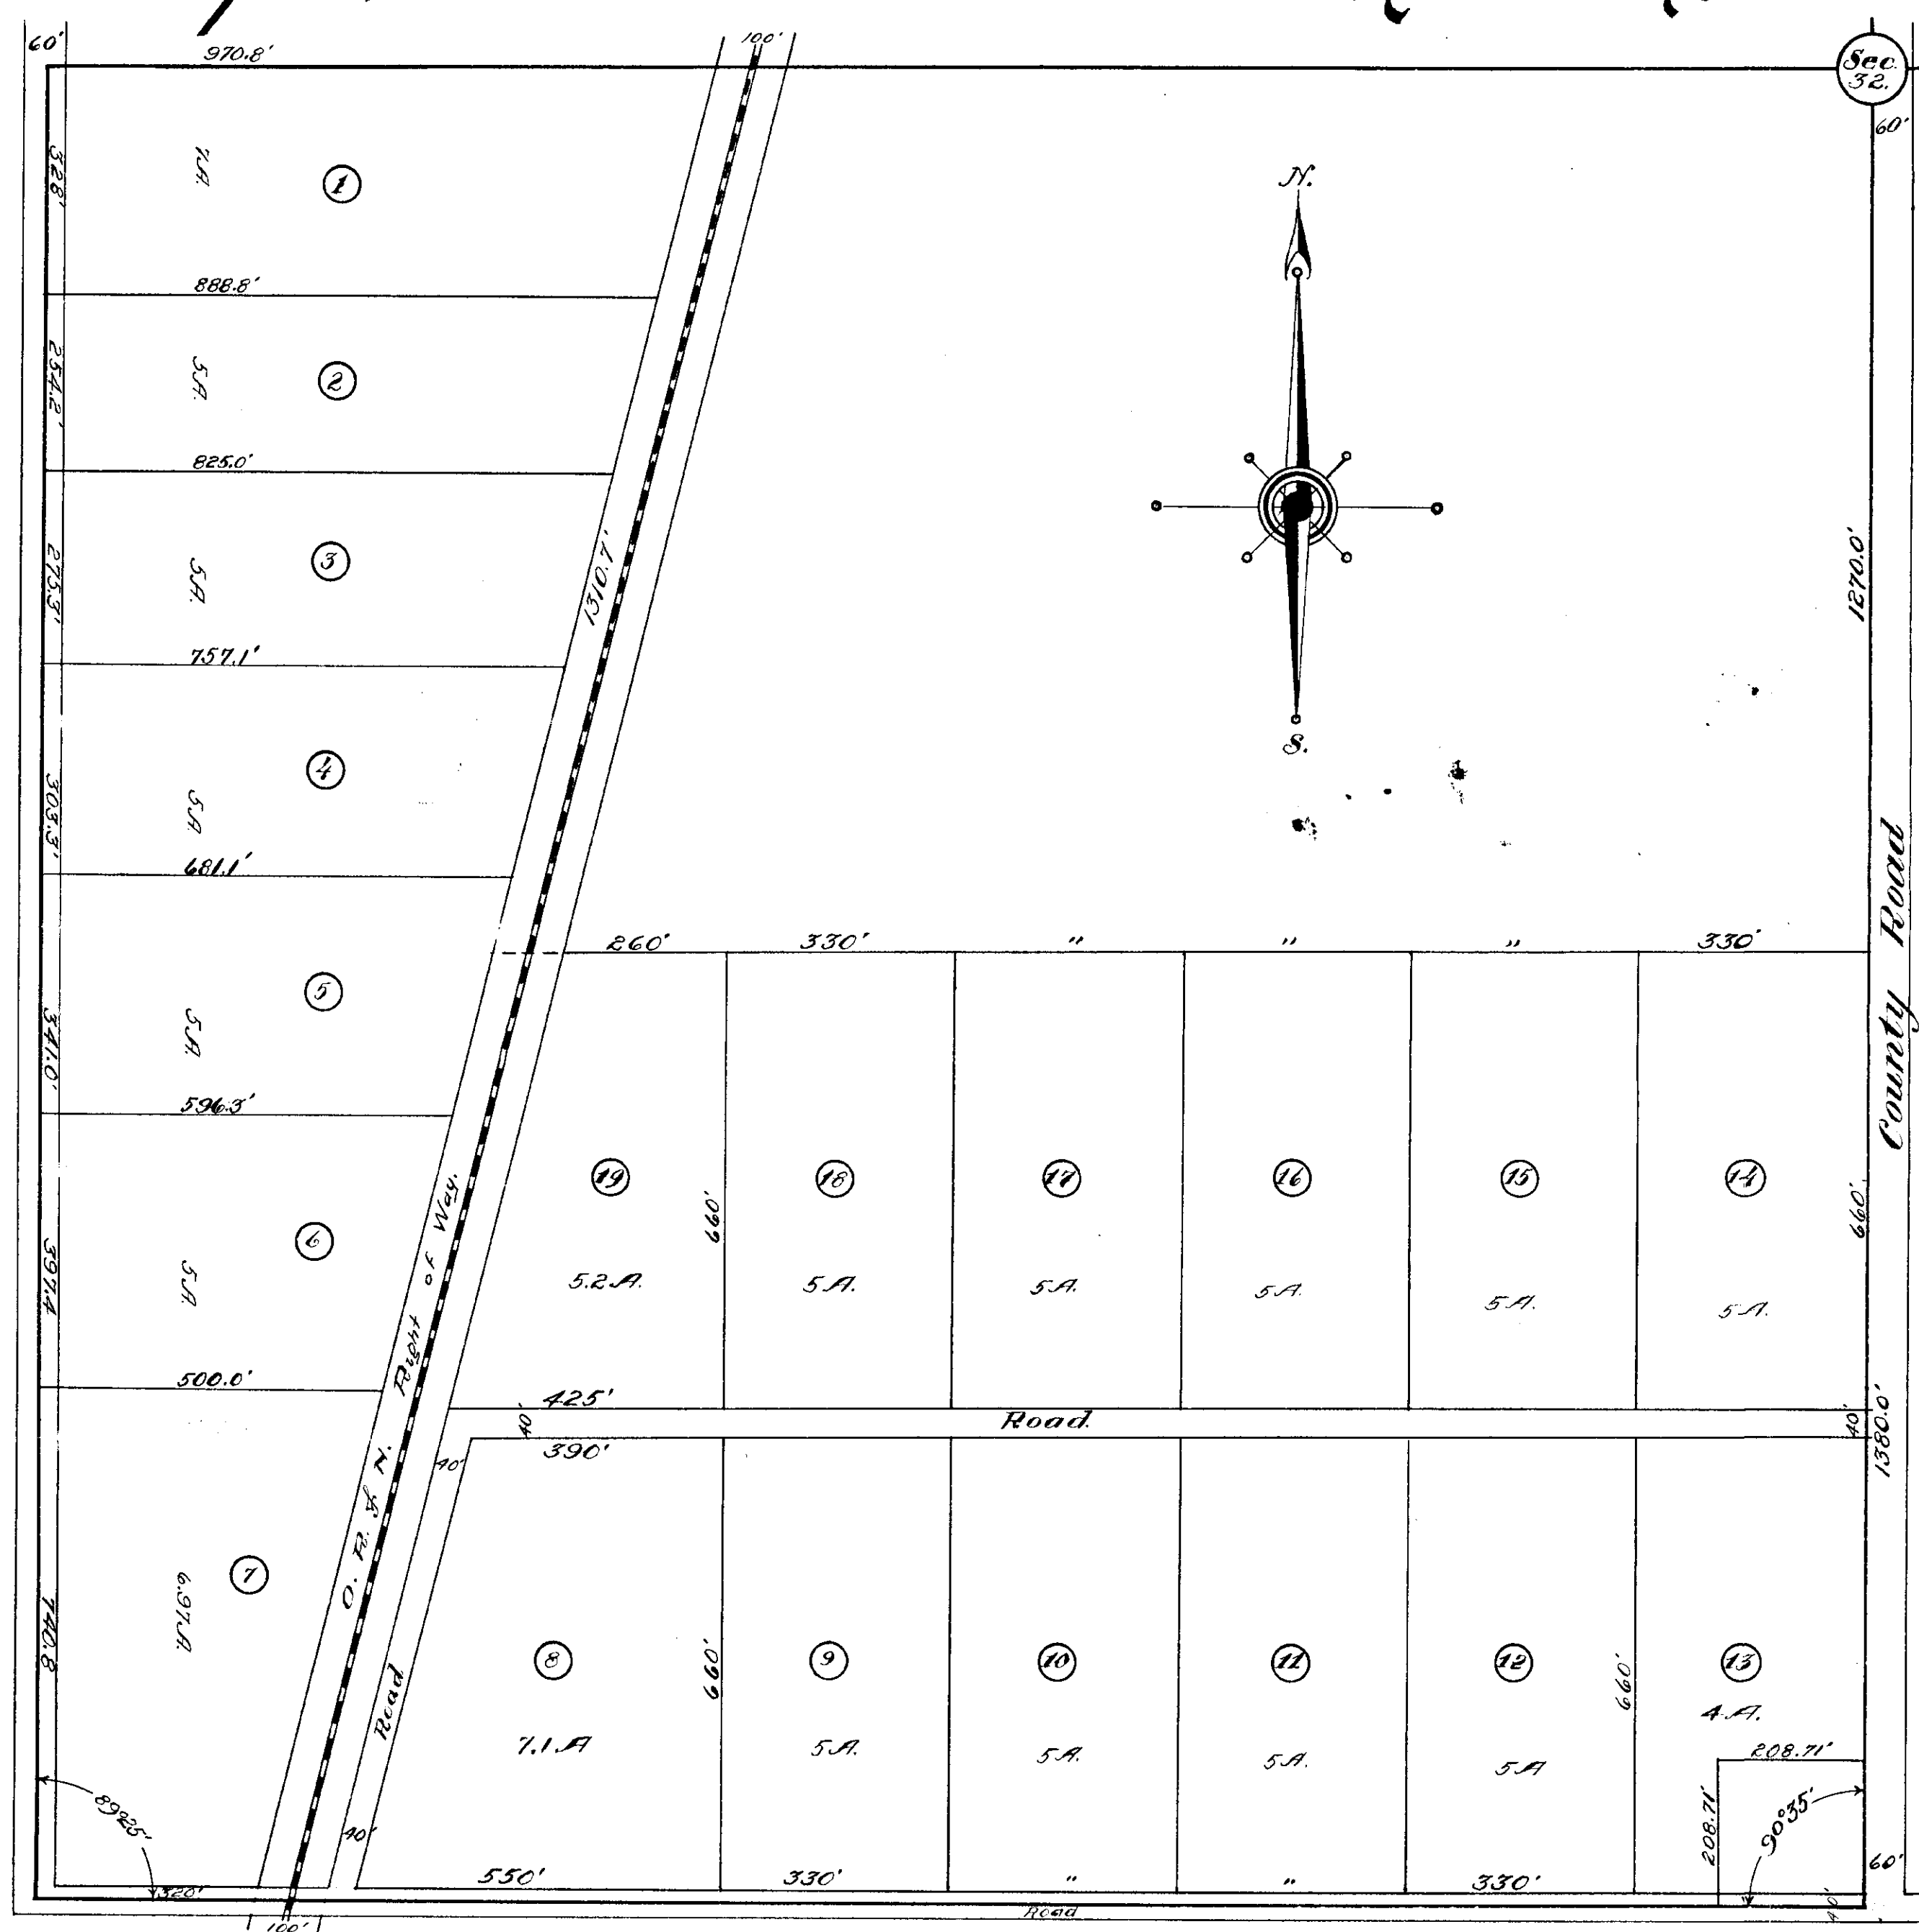

State of Oregon,
 County of Union.
 I T. A. Rinehart do hereby certify
 that I have examined the county records
 and find this tract is free from
 taxes and conforms to the law.
 T. A. Rinehart
 County Assessor.

State of Oregon,
 County of Union.
 I Arthur Curtis do hereby certify
 that I surveyed this tract and that
 this plat shows the actual distances
 as measured by me upon the
 ground and conforms to the legal
 subdivision of the section.
 Arthur Curtis
 County Surveyor.

Approved on this 13 day of Aug. 1910.
 J. L. Hensley
 County Judge.

Filed August 20th 1910
 J. R. Sisson
 Recorder

See Dub 62 Page 596

IMBLER FRUIT COLONY.