


Know all Men by these Presents: That whereas the undersigned did, as owners and proprietors of May Park Addition to the town of LaGrande, Union County Oregon, which is on and includes, all of the N.E. 1/4 of N.W. 1/4, and all that portion of the S.E. 1/4 of N.W. 1/4 of Section 4 in Tp. 3 S of R. 38 E. 10 M., lying and being North of the Elgin Branch of the U.P. R.R. duly make and file for record, a correct map and plat of said May Park Addition, designating therein, the lots, streets and alleys thereof, on the 25th day of November 1892. and Whereas, by the inadvertance and mistake of the conveyancer who drew up and prepared the dedication and grant of the said streets and alleys in said Addition to the public, the names of the grantors therein were erroneously written McAlister instead of McWhirter; now therefore in order to correct said grant and dedication, we Joseph A McWhirter and Kate E. McWhirter his wife, as owners and proprietors of said May Park Addition to the town of LaGrande, Oregon, hereby file for record the map and plat of said Addition, with the lots, streets and alleys marked and designated thereon, and we hereby grant and dedicate all the streets and alleys in said Addition to the use and benefit of the public forever and we hereby ratify and confirm said former grant and dedication, in all things.

In Witness whereof, we the grantors above named, hereto set our hands and seals, this 22nd day of October 1902.
 Signed, Sealed in presence of us as witnesses,
 J. F. Baker,
 Mrs. A. W. Andrews,
 Joseph A McWhirter *Created*
 Kate E. McWhirter *Created*

State of Oregon,)
 County of Union) ss
 Be it Remembered, That on this 22nd day of October 1902, personally came before me a Notary Public in and for said County and State, the above named Joseph A McWhirter and Kate E. McWhirter his wife who are personally known to me to be the identical persons who signed the foregoing instrument, and who acknowledged to me that they executed the same for the uses and purposes therein mentioned.

Witness my hand and Notarial seal this 22nd day of October 1902.
 J. F. Baker
 Notary Public for Oregon.

Recorded, Oct 23rd 1902
 at 12 Noon
 D. H. Crocker
 Recorder.
 J. A. [unclear]
 Deputy

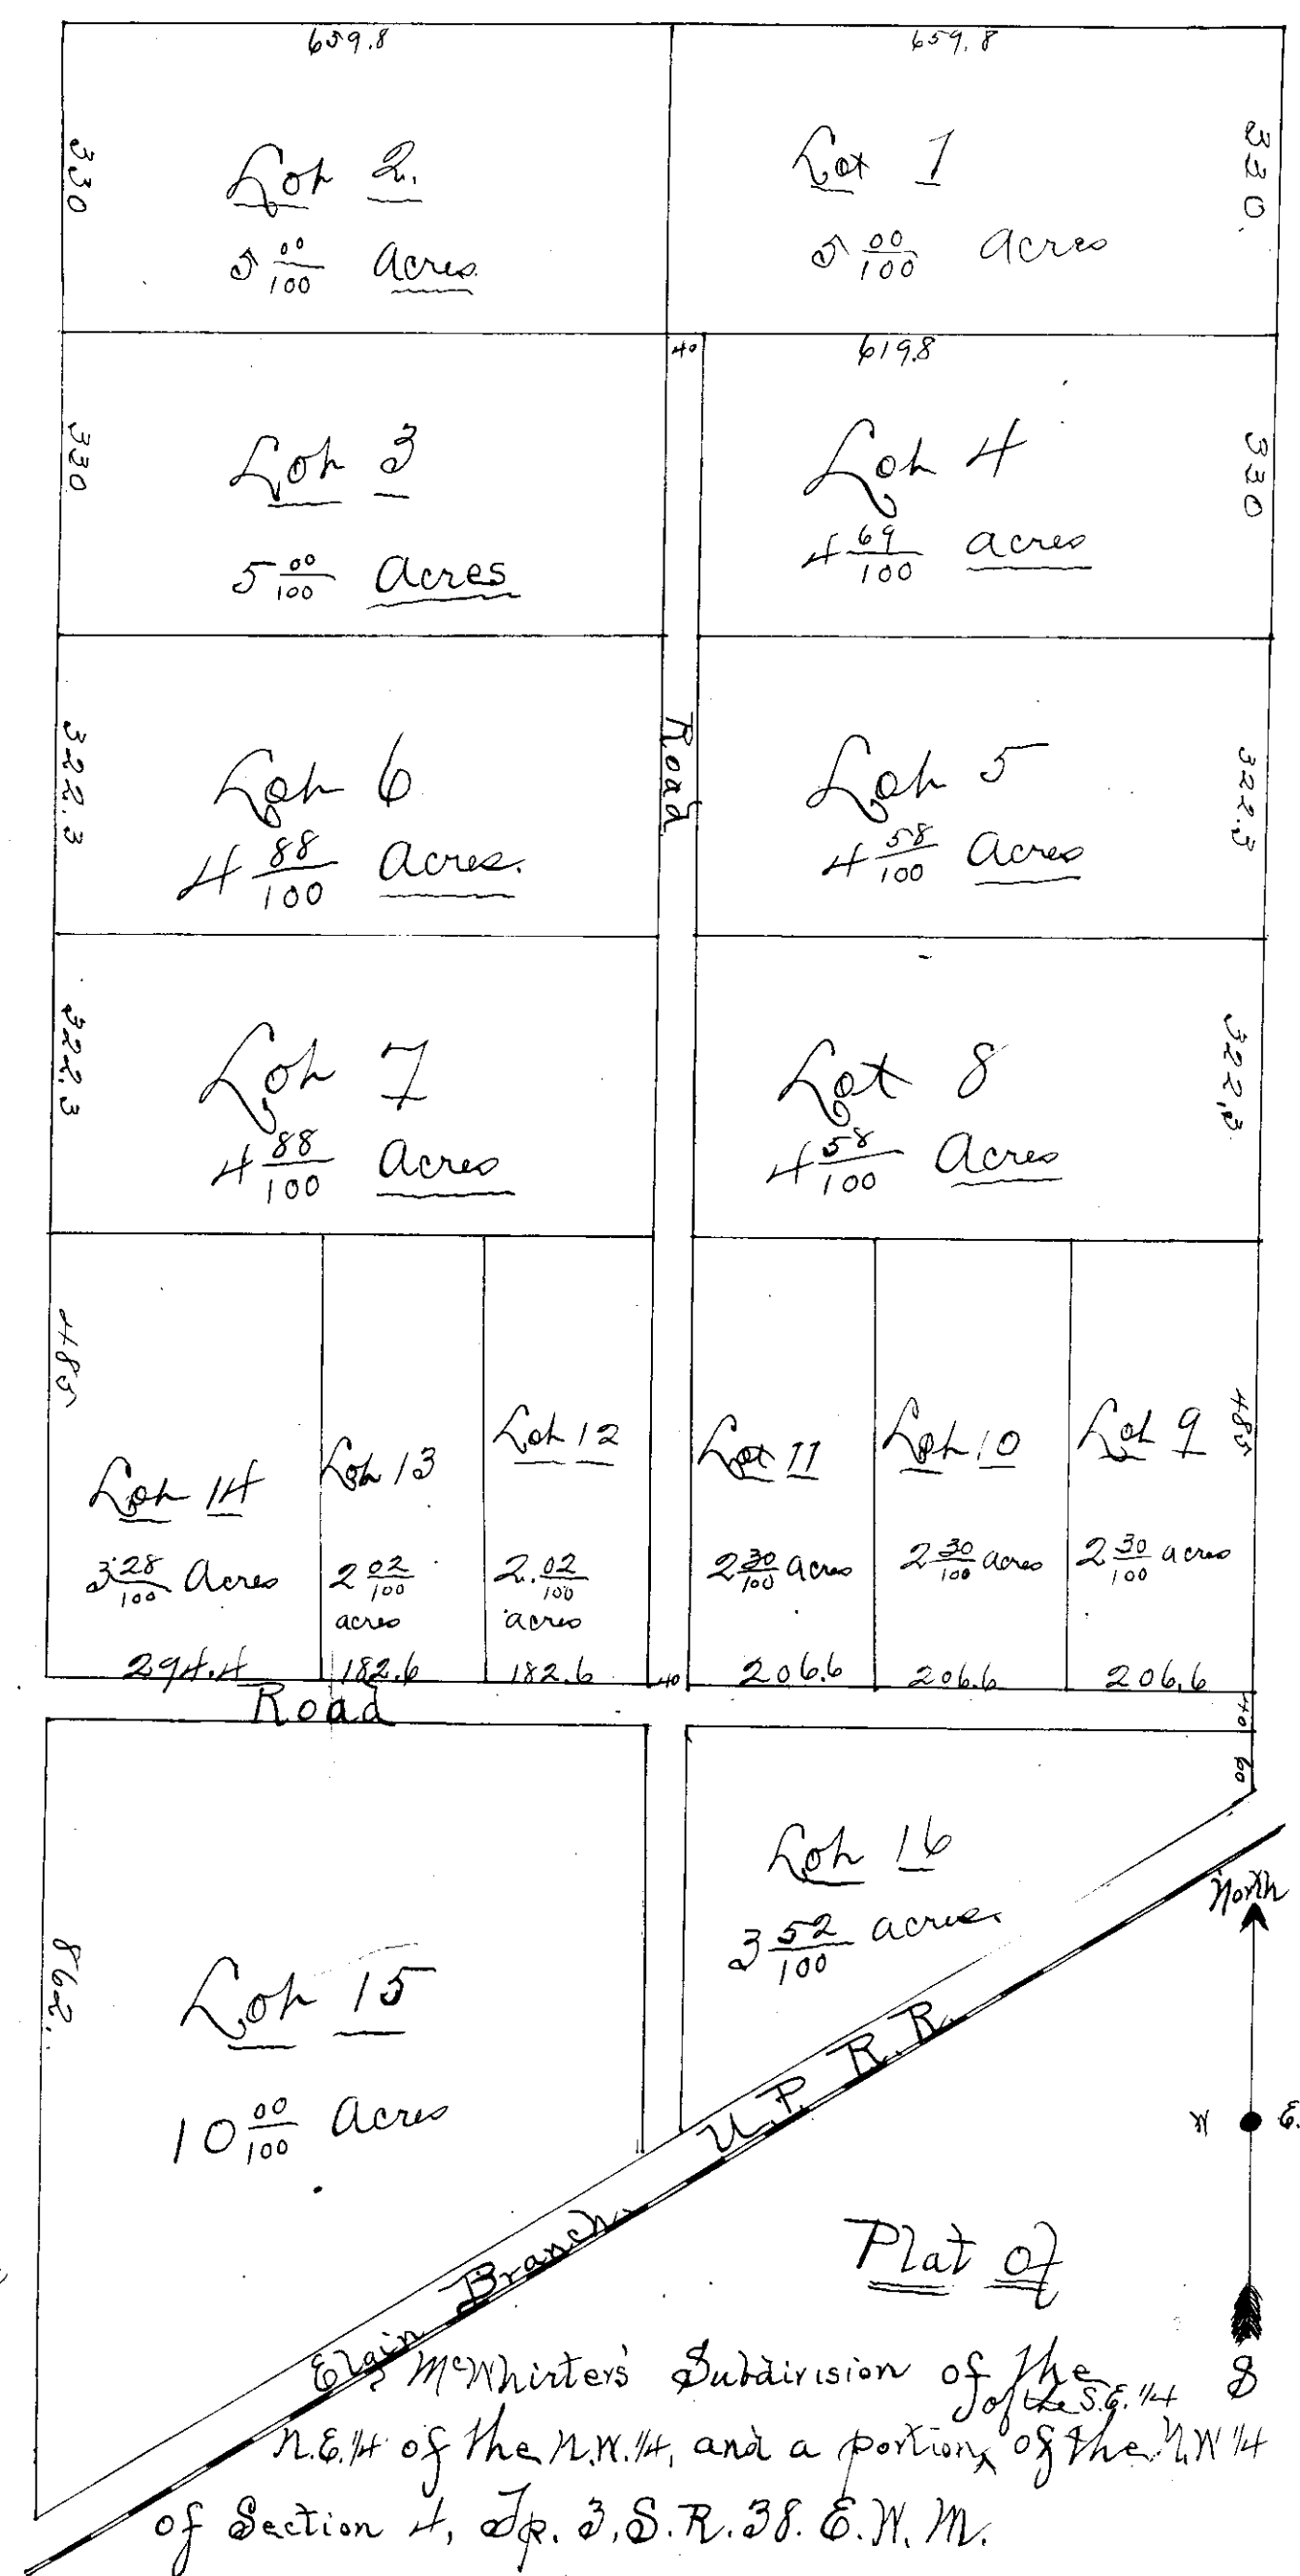

Plat of
 John McWhirter's Subdivision of the
 N.E. 1/4 of the N.W. 1/4 and a portion of the N.W. 1/4
 of Section 4, Tp. 3 S. R. 38 E. 10 M.
 Arthur Philbrick C.E.
 LaGrande Oregon.

Surveyed September 26th 1892
 Scale 200 feet = 1 inch