


M. ANISH SUBDIVISION

of
LOTS 3-4-5 and 6 BLOCK 4 PLEASANT HOME ADD.
to
La Grande, Oregon.

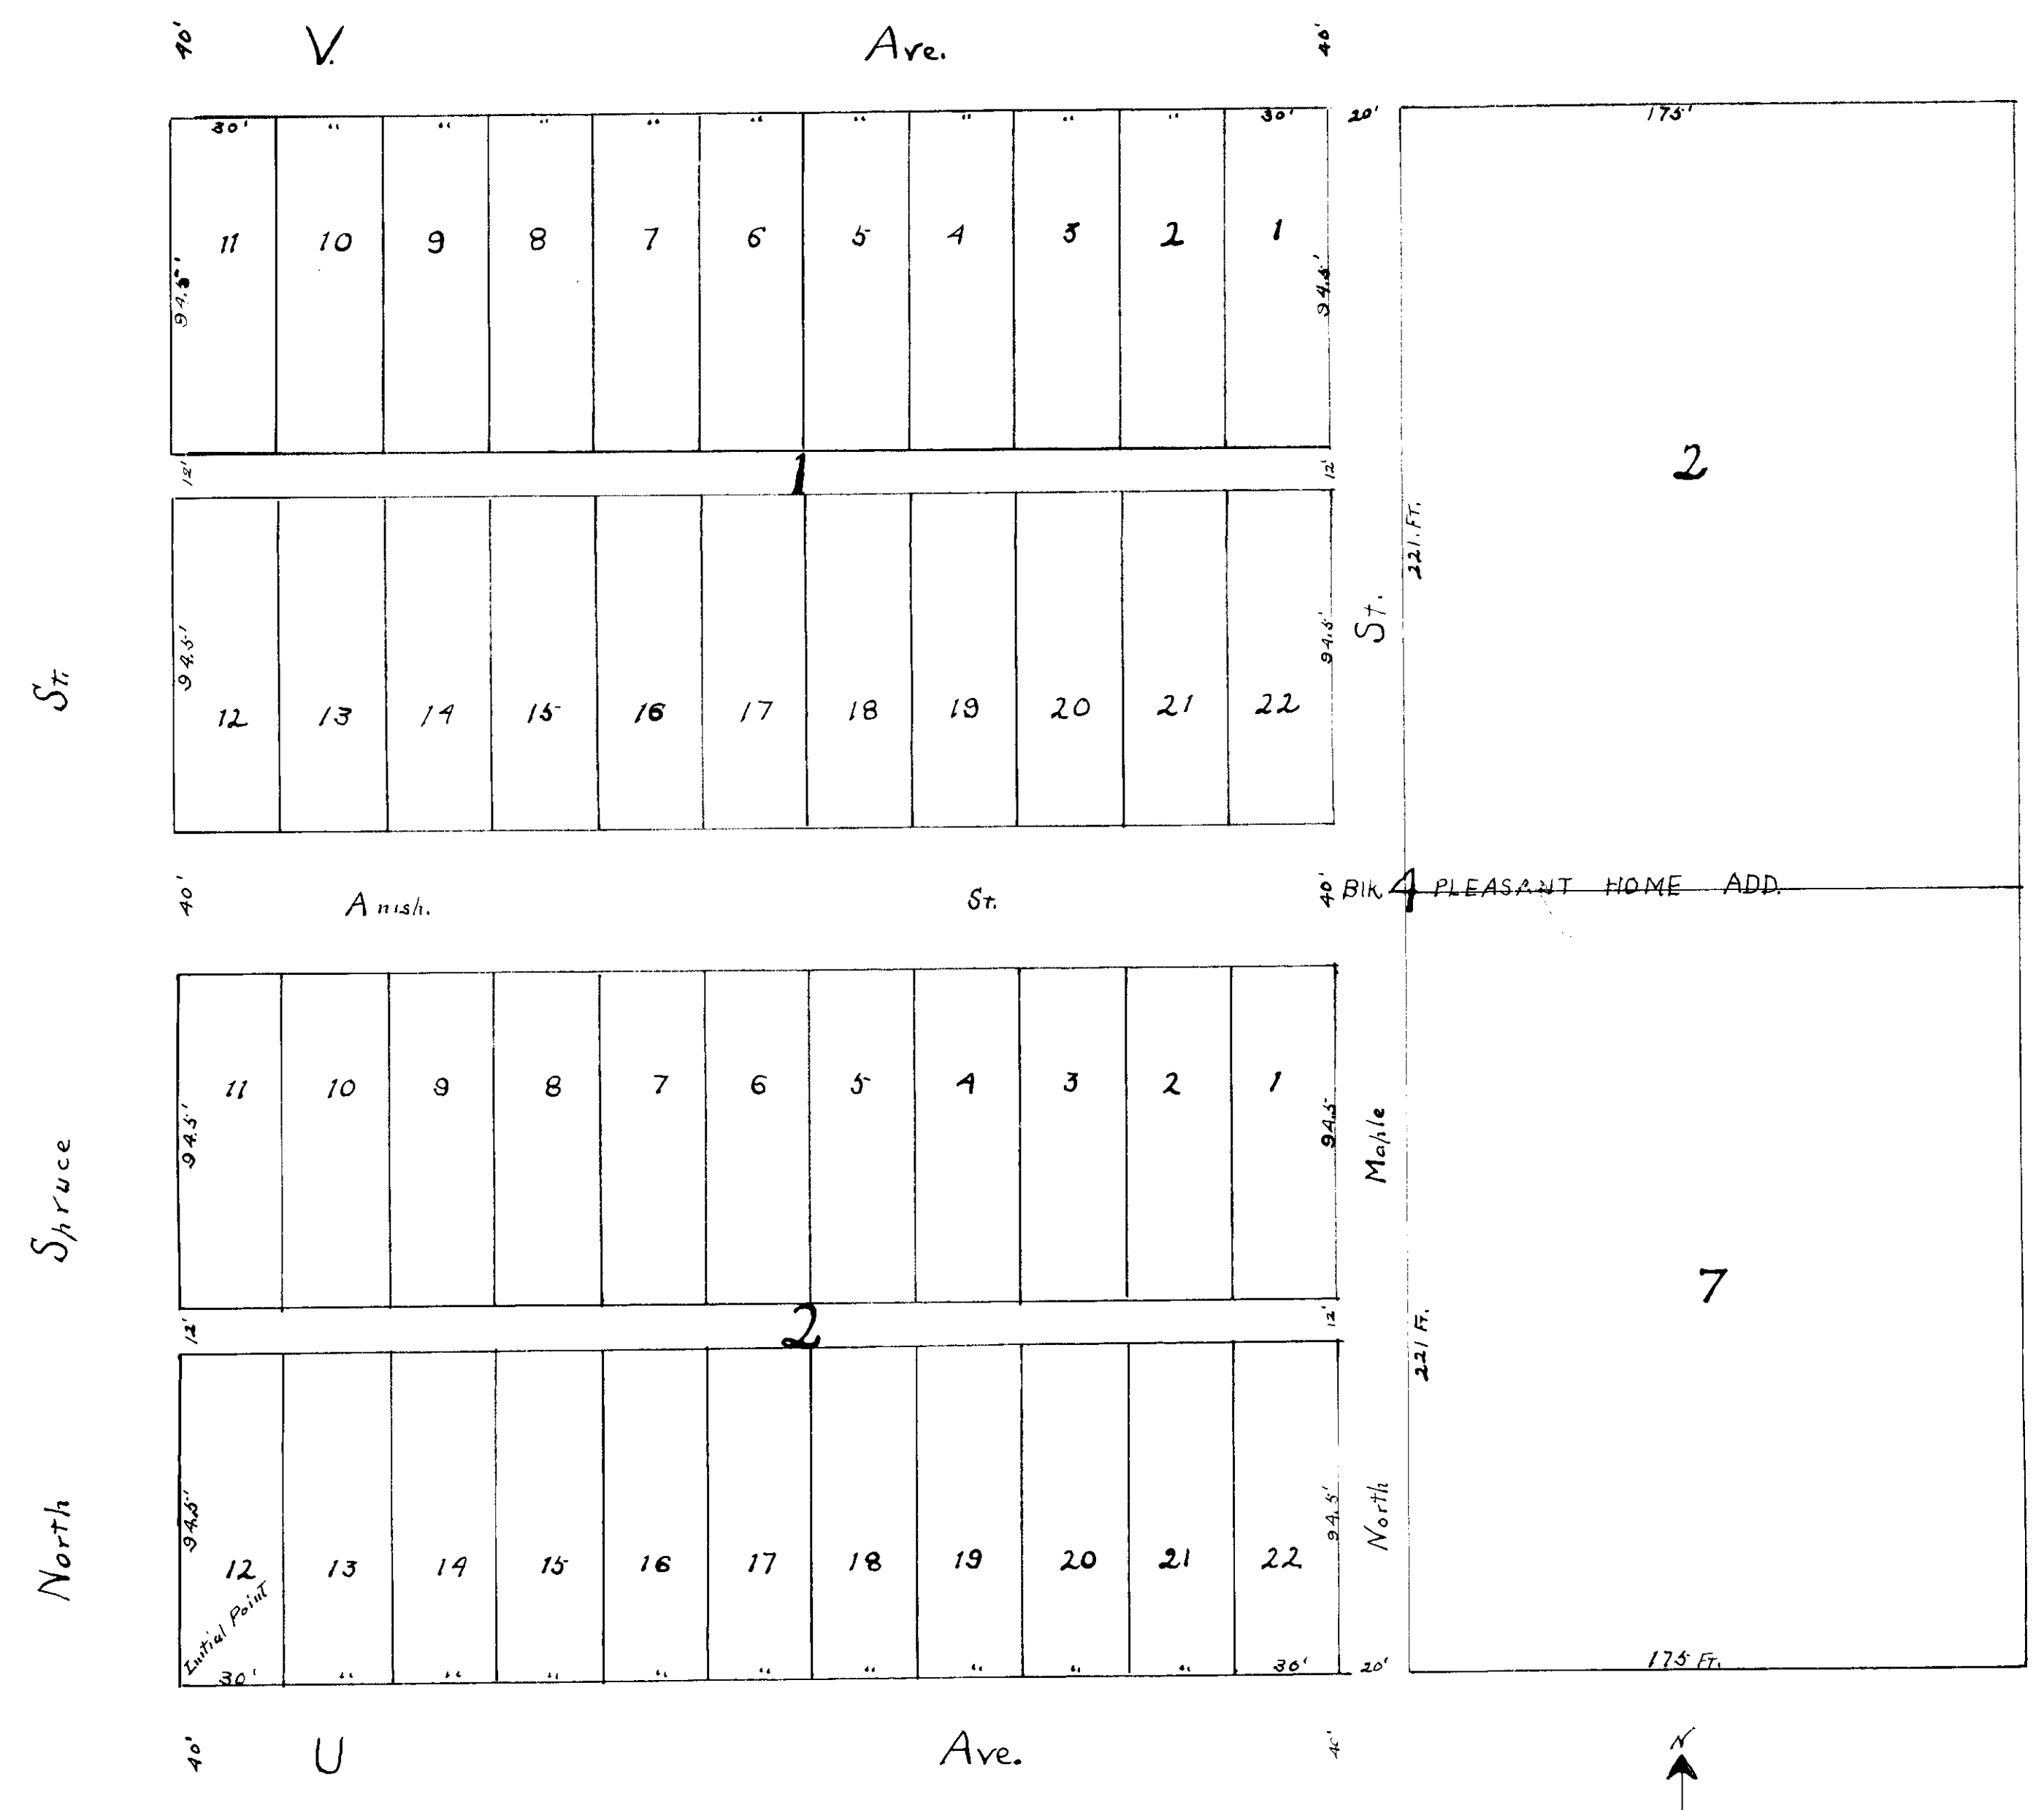

Know all Men by these presents That Stewart McAnish and Victoria McAnish his wife in consideration of the benefits to accrue and for the recording and approval of this Plat have plotted and approved the land described in the accompanying Plat into Blk. 4 Pleasant Home Add. as shown thereon and we have dedicated to public use and enjoyment forever the streets and alleys as shown thereon, and that the Lots, Blocks, Street and alleys are of the dimension and location as indicated, Said Lots shall be known and designated as McAnish Subdivision of Lots 3-4-5 and 6, Blk. 4, Pleasant Home Add. to the City of La Grande Oregon.

In Witness whereof we have hereunto set our hands and seal on this 3 day of February 1914

Executed in the presents of
 G. J. Sawyer
 Notary Public
 Stewart McAnish Seal
 Victoria McAnish Seal

State of Oregon } ss.
 County of Union }
 Be it remembered that on this 3 day of February 1914 before me appeared the undersigned a Notary Public, personally appeared Stewart McAnish and Victoria McAnish his wife personally known to me to be the identical persons described herein and executed the foregoing instrument and that they acknowledge to me that they executed the above freely and voluntarily.

In Witness Whereof I have hereunto set my hand and seal this the day and year last written above

G. J. Sawyer
 Notary Public for Oregon

State of Oregon } ss.
 County of Union }
 I Arthur Curtis deputy County Surveyor of Union Co. Or. That on the 3rd day of Feb. 1914 that I surveyed the accompanying plat and that it correctly represents the land and distances as measured upon the ground and that the initial point is the South West Corner Blk. 2 as shown upon the Plat

Arthur Curtis
 Deputy County Surveyor

State of Oregon } ss.
 County of Union }
 I U. G. Couch County Assessor of Union Co. Or. that the attached plat of McAnish Subdivision of Lots 3-4-5 and 6 Blk. 4 Pleasant Home Add. to La Grande, Or. is free from taxes and conforms to all requirements of the law

U. G. Couch
 County Assessor.

Approved this 4 day of February 1914
 Geo. Sawyer County Judge
 G. J. Sawyer Cam.
 J. H. Sawyer Com.

Recorded this 4 day of Feb. 1914
 J. H. Sawyer
 County Recorder

