



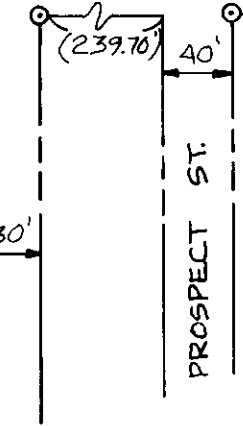

LEGEND

- ⊙ FOUND MONUMENT OF RECORD
- SET 5/8" X 30" STEEL PIN WITH PLASTIC CAP MARKED "APA"
- () RECORD DATA
- ▬▬▬▬▬▬▬ SUBDIVISION BOUNDARY
- - - - - LOT LINE
- ▬▬▬▬▬▬▬ PROPERTY LINE

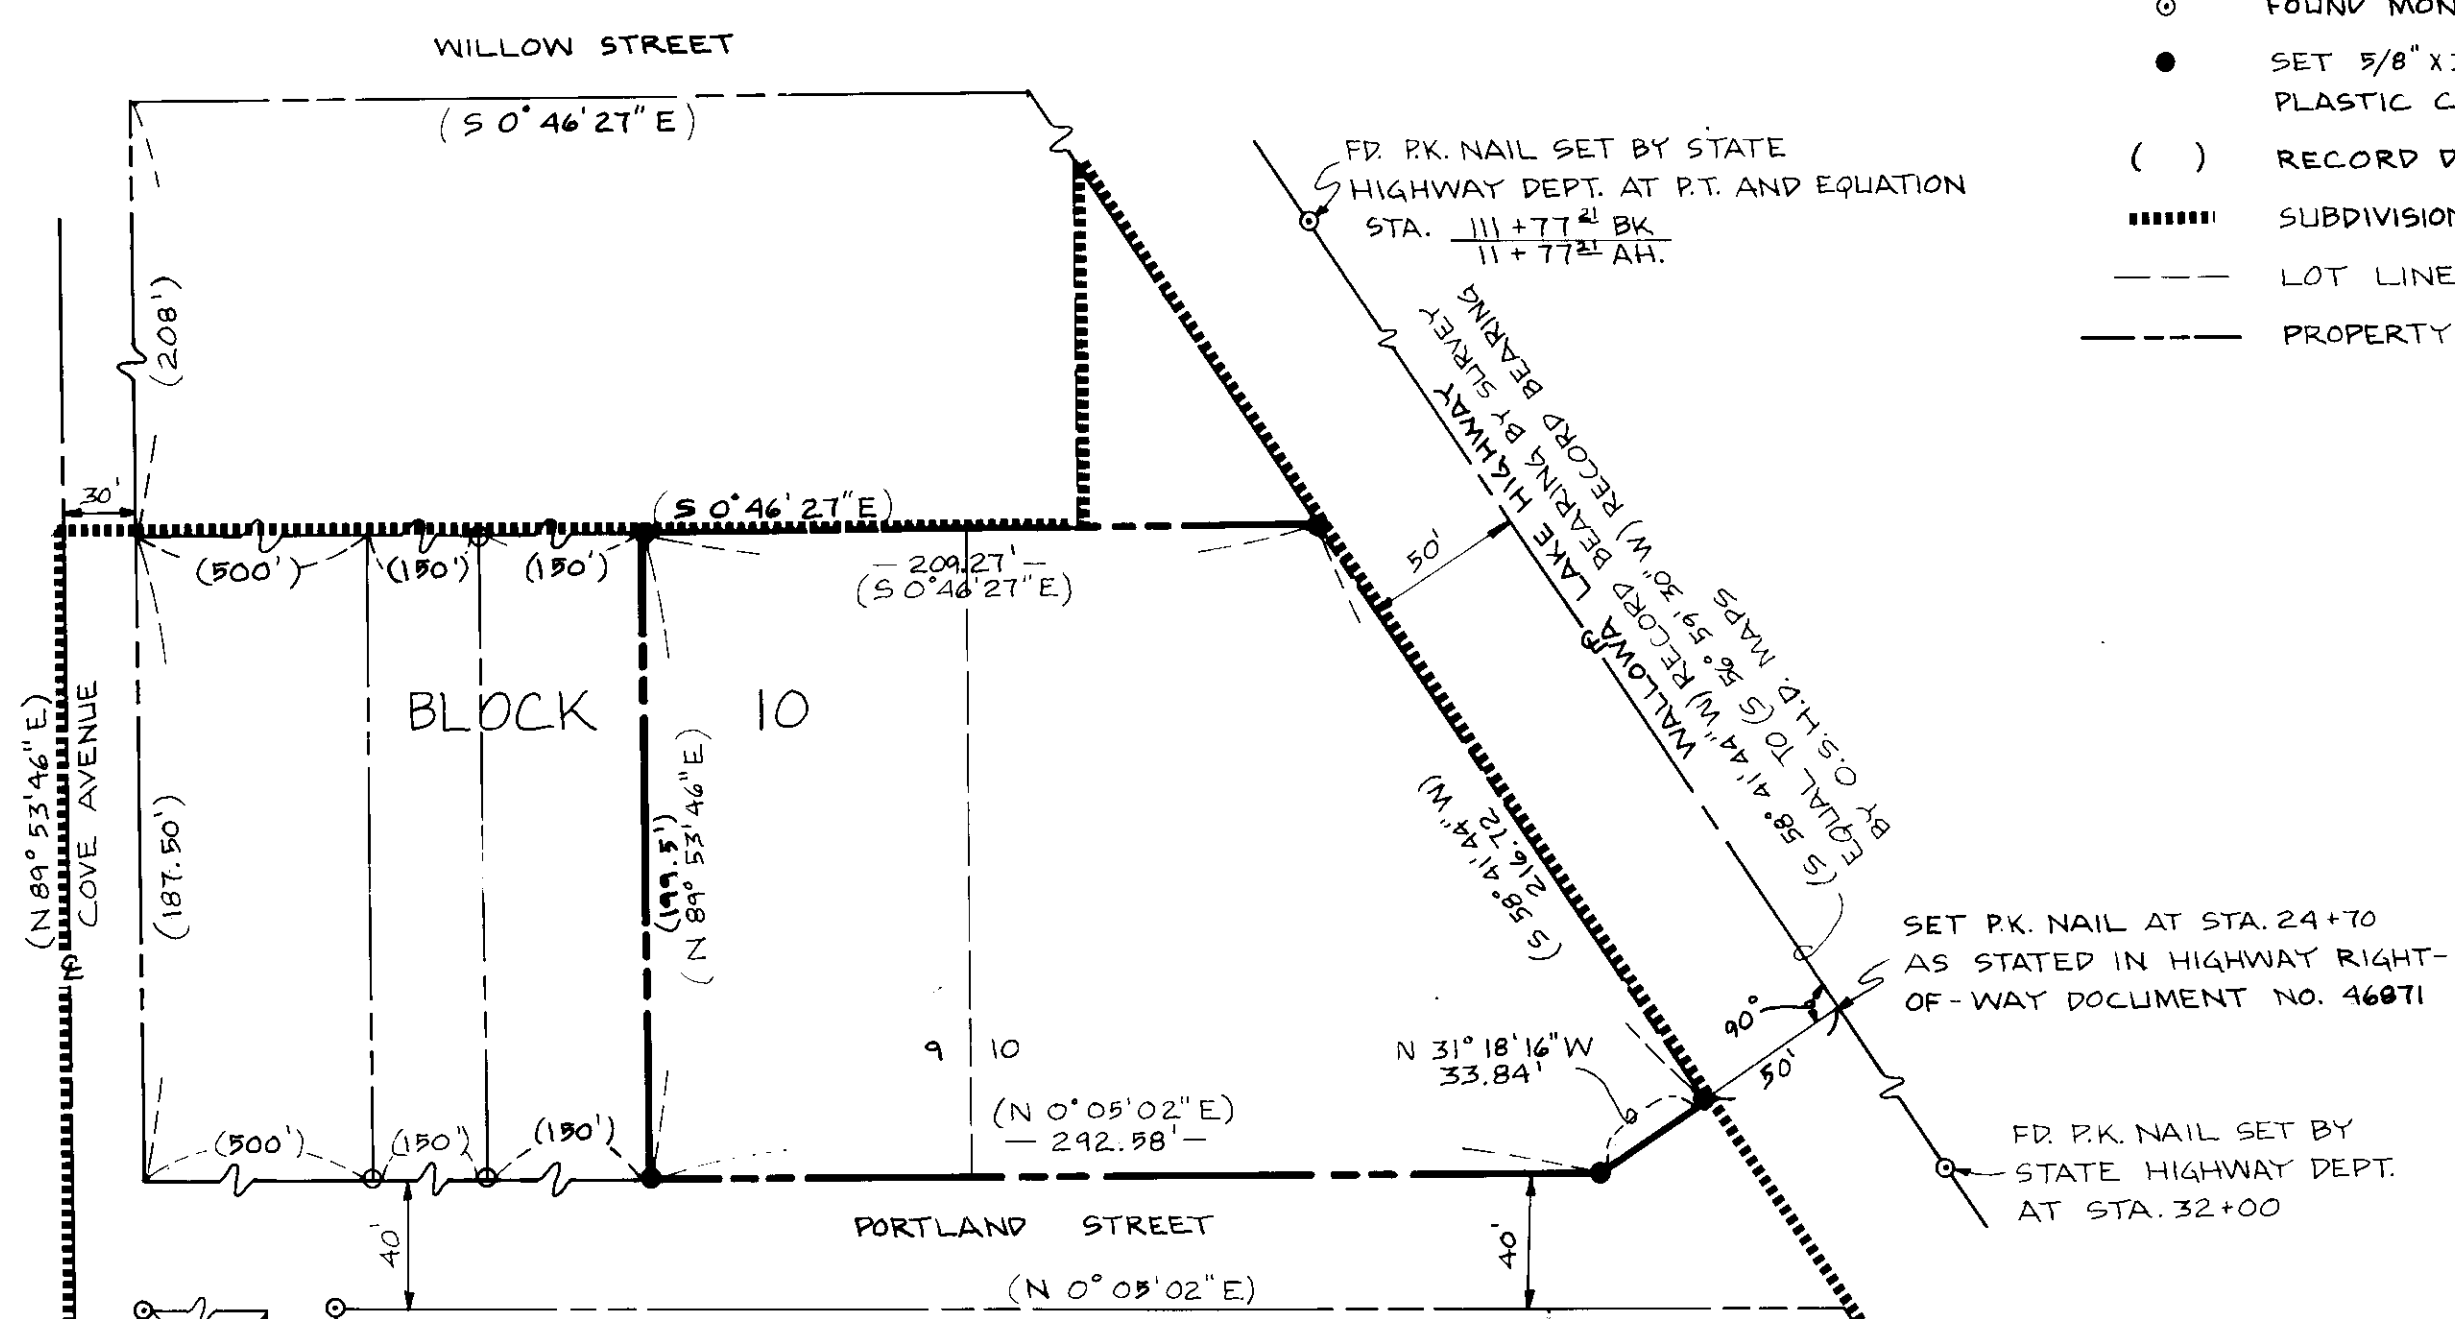

REFERENCE MATERIAL
 SURVEY NO. 108-72
 SURVEY NO. 60-75
 SURVEY NO. 60-70
 SURVEY NO. 14-63
 SURVEY NO. 75
 O.S.H.D. MAPS

BASIS OF BEARING
 COUNTY SURVEY
 NO. 108-72



PROPERTY SURVEY		
LOT 9, AND PART OF LOT 10, BLOCK 10 - HOME INVESTMENT ADDITION TO LA GRANDE		
FOR:	DON WALDROP	
SCALE	1" = 60'	SHEET NO.
DATE		
1976	ANDERSON · PERRY & ASSOCIATES, INC. ENGINEERING SURVEYING AND MATERIALS TESTING LA GRANDE & ENTERPRISE, OREGON	

1-77