


FOUND CONCRETE MONUMENT
FOUND 3/4 PIPE

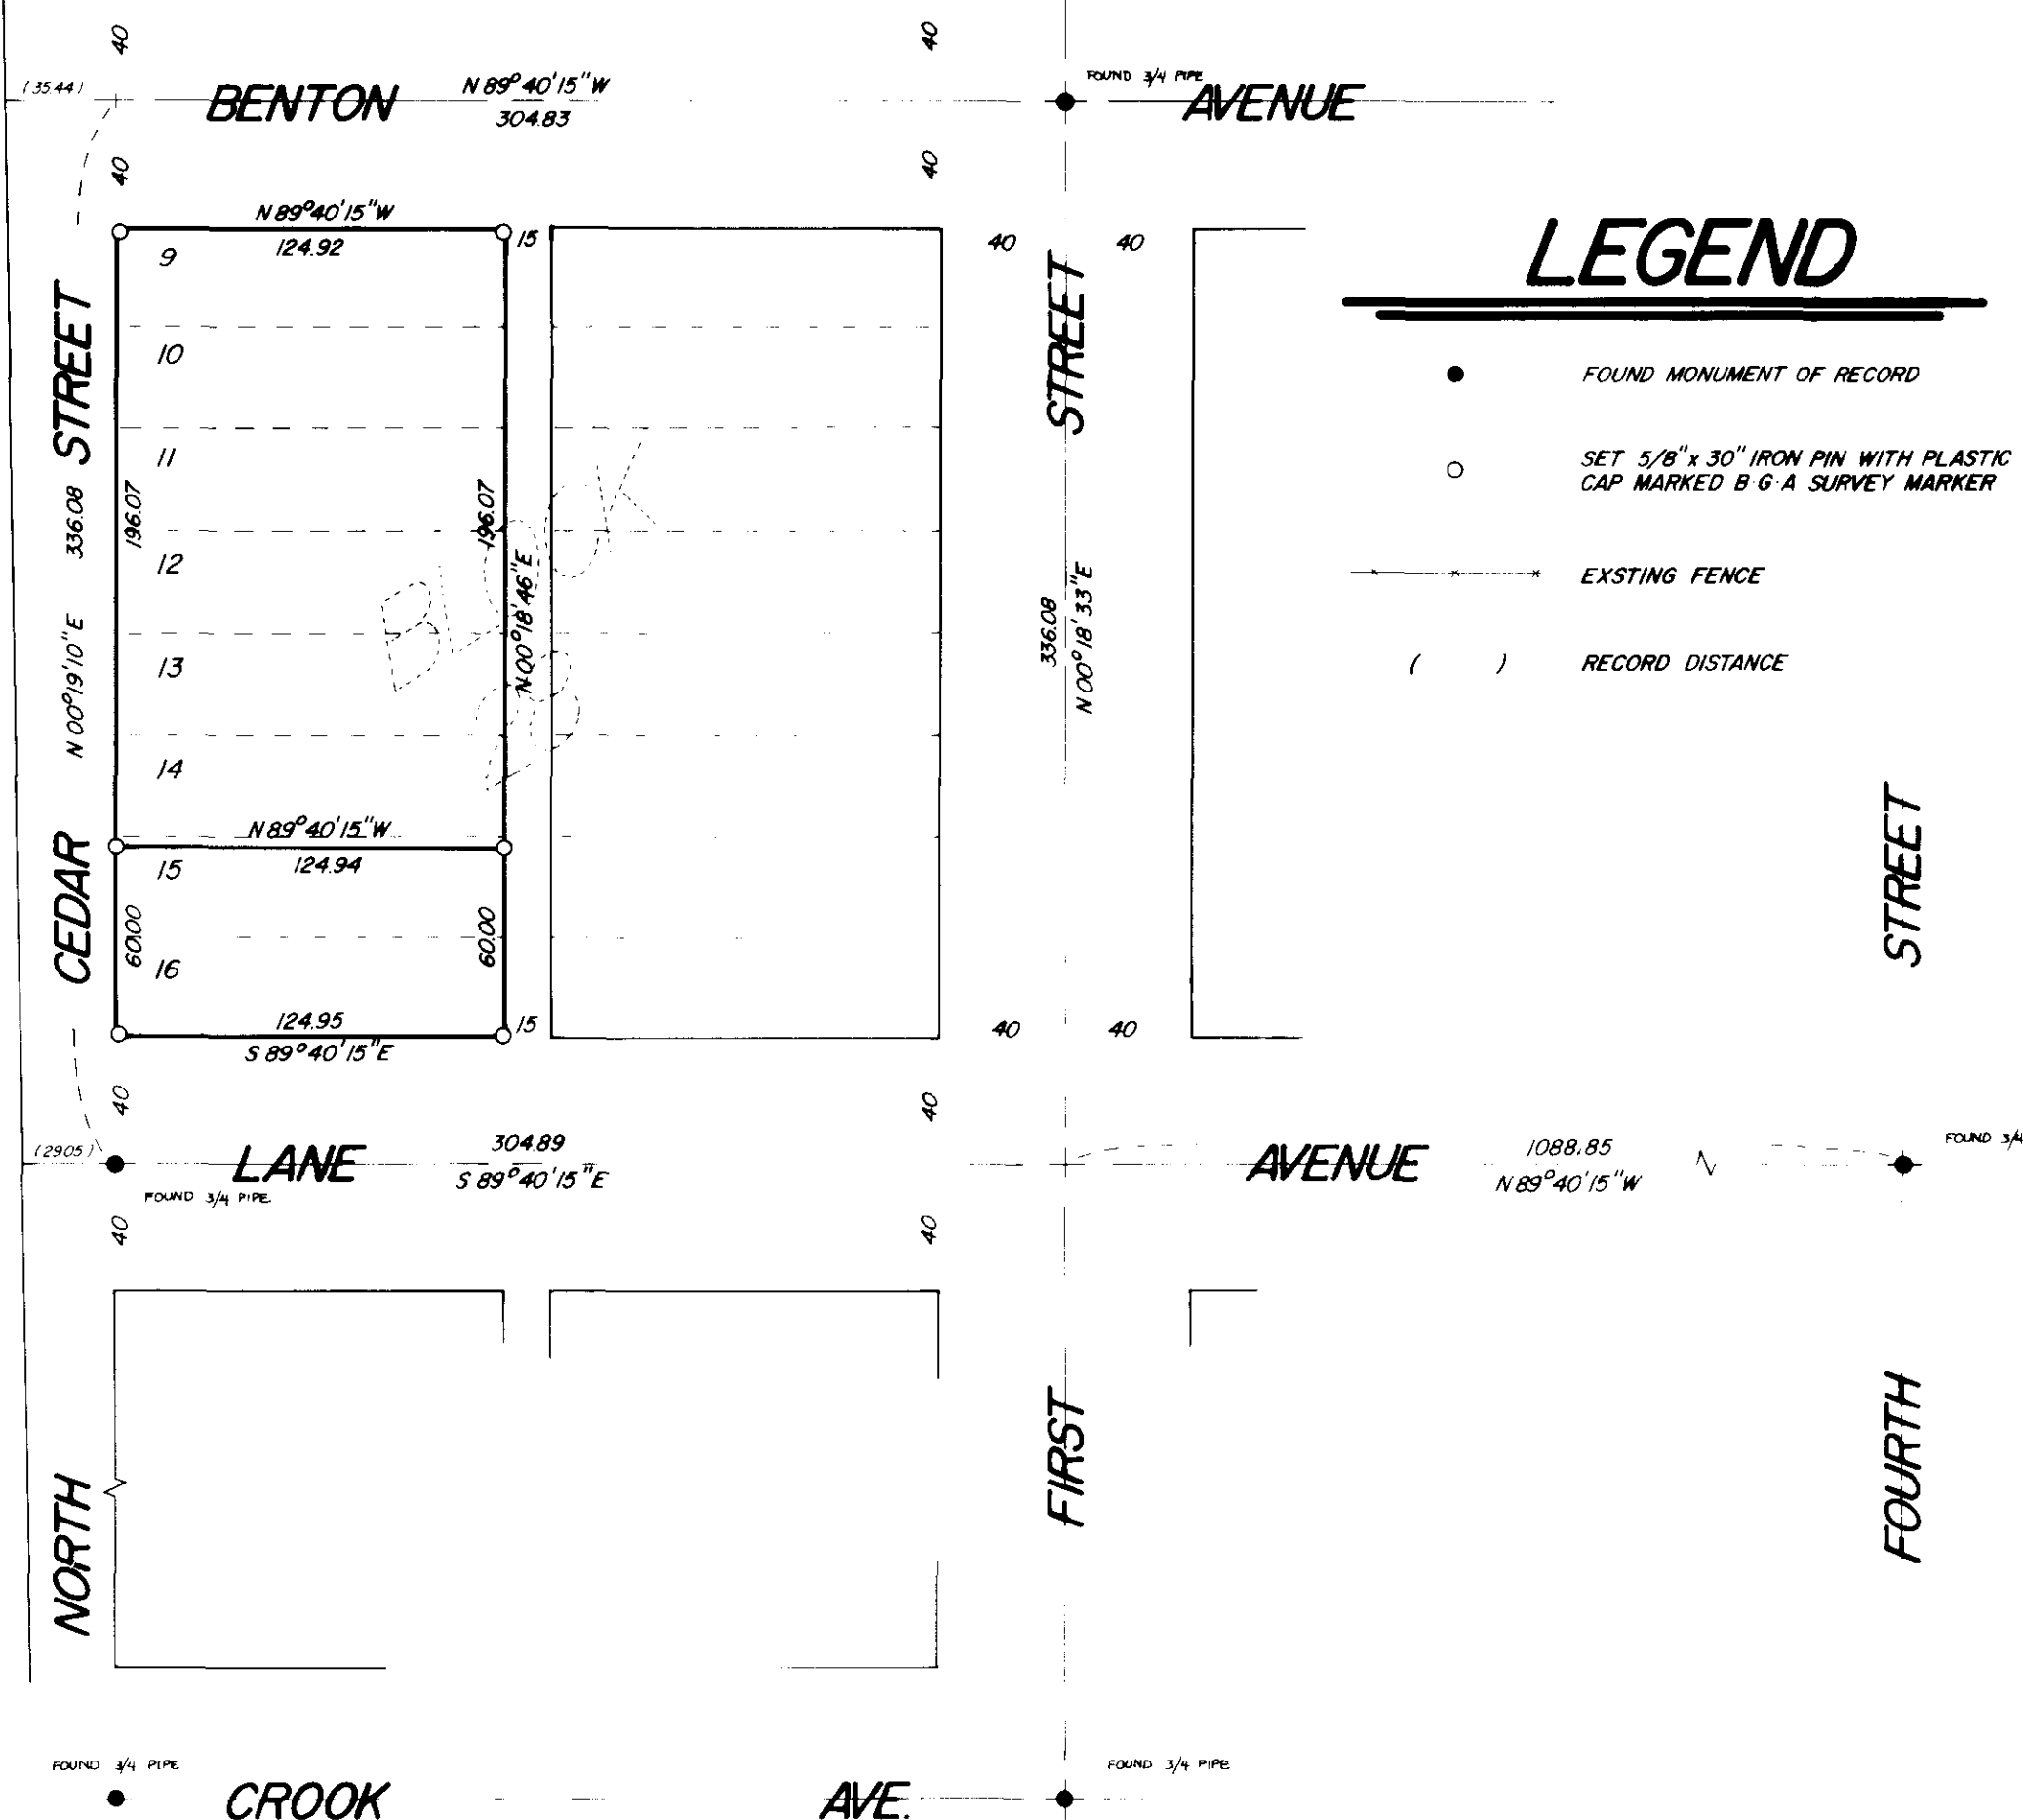

LEGEND

- FOUND MONUMENT OF RECORD
- SET 5/8" x 30" IRON PIN WITH PLASTIC CAP MARKED B G A SURVEY MARKER
- *—*—*— EXISTING FENCE
- () RECORD DISTANCE

BASIS OF BEARING

FORWARD BEARING AS PUBLISHED BY THE U.S.C. & G.S. FROM Δ COLLEGE TO Δ VALLEY.

REFERENCE MATERIAL

1922 CITY OF LA GRANDE REMONUMENTATION MAP
PLAT OF LANGFORD'S SUBDIVISION
SURVEY NUMBERS
56-76
26-77

REGISTERED
PROFESSIONAL
LAND SURVEYOR

Gregory T. Blackman

OREGON
JULY 18, 1978
GREGORY T. BLACKMAN
991

BAGETT, GRIFFITH & ASSOCIATES

La Grande, Oregon	
Map of Survey	
LOTS 9, 10, 11, 12, 13, 14, 15, 16 OF BLOCK 28 RIVERSIDE ADDITION LA GRANDE UNION COUNTY, OREGON	
SURVEYED FOR	THON F. HAM
SURVEYED BY	G T B 11 / 77
Scale: 1" = 60'	Drawn by: S S Z 11 / 77