
PORTLAND PRECISION INSTRUMENT

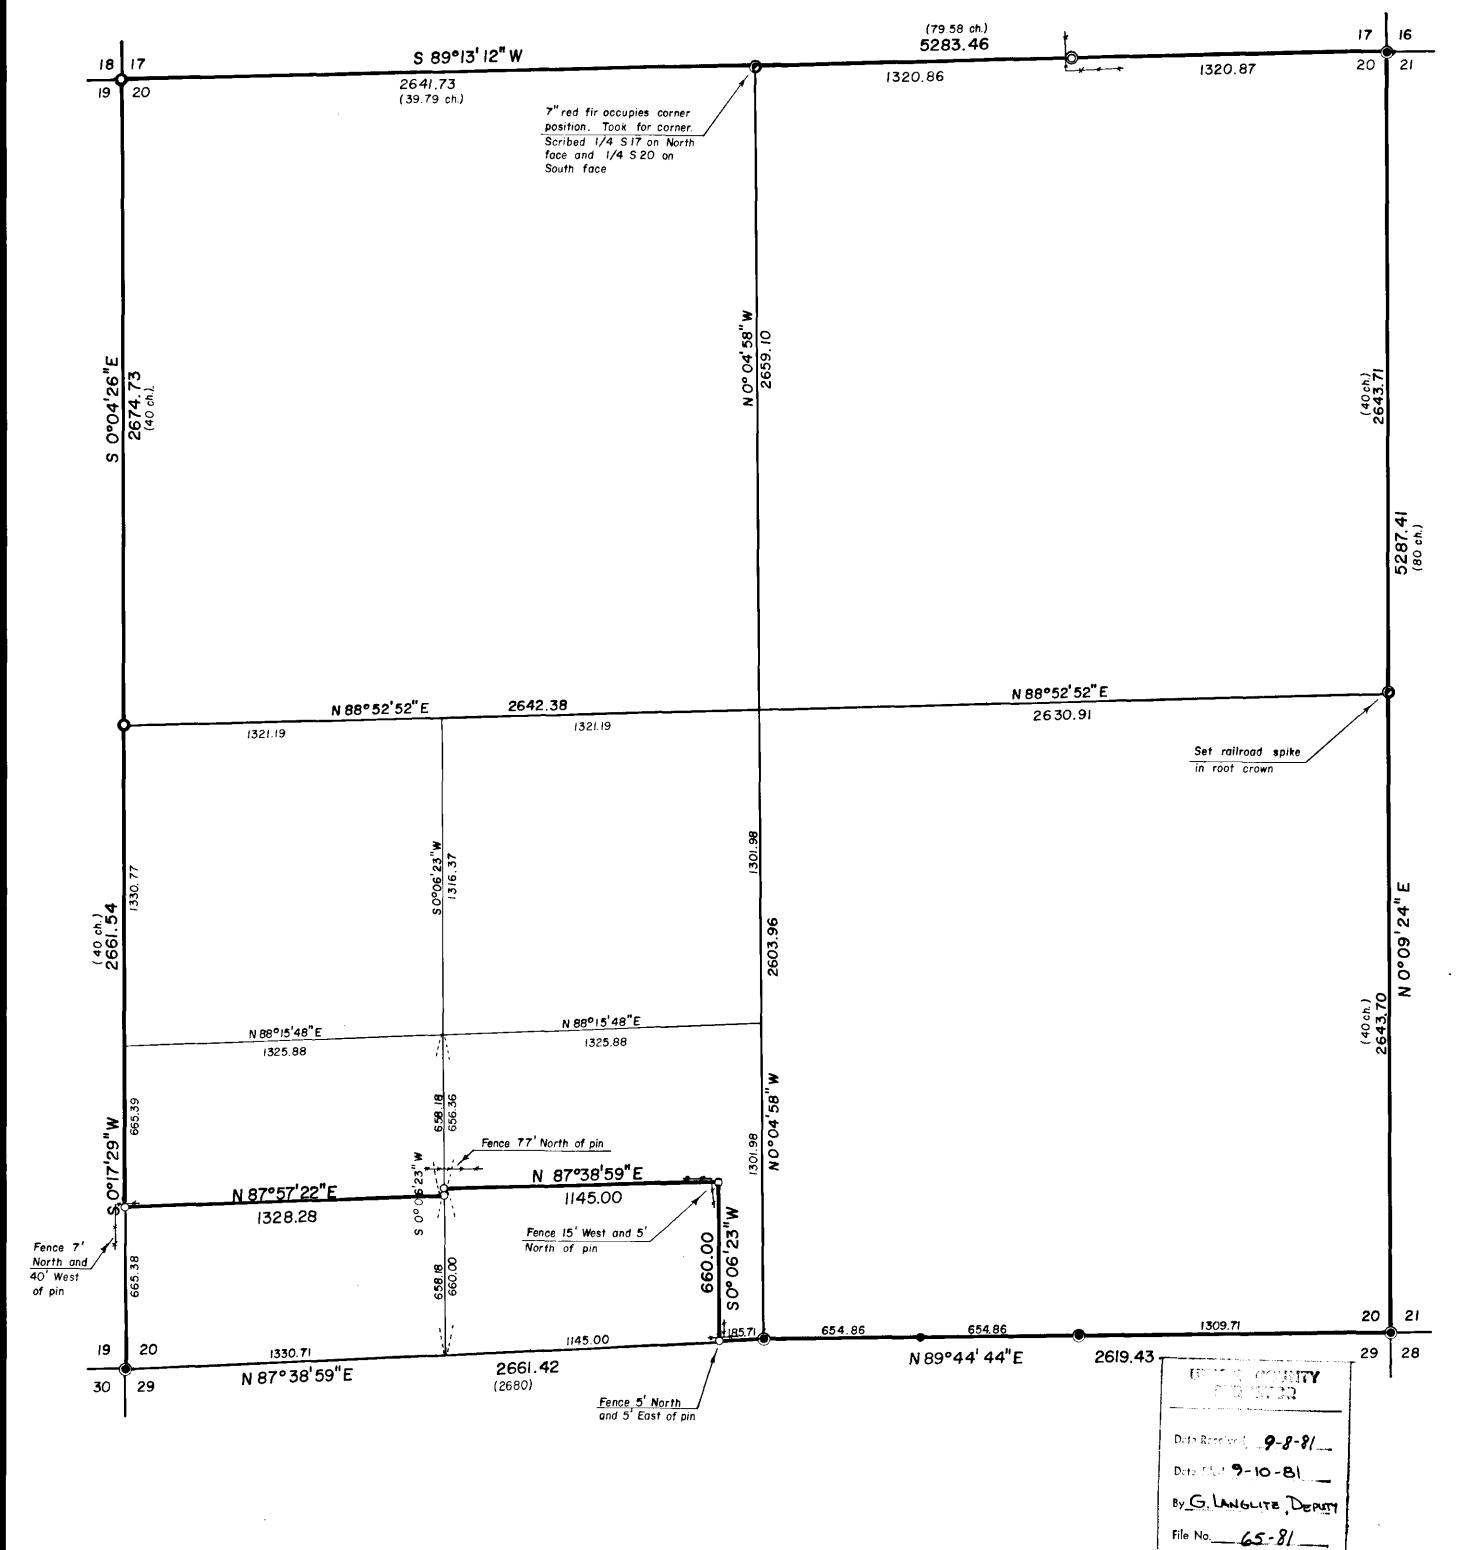

## BASIS OF BEARING

Survey Number 1-81

### REFERENCE MATERIAL

Survey Number 62-72 Survey Number 68-80 Survey Number 71-80 Survey Number 1-81 Original G.L.O. Notes

# LEGEND

Found brass cap

Found 5/8" pin

0

Found GLO Survey evidence – set

11/2"x30" pipe with brass cap

Set 11/2"x 30" pipe with brass cap

at proportionate distance

O Set 5/8"x 30" iron pin with plastic cap marked BGA SURVEY MARKER

( ) Record bearing and distance

Set monument as indicated

NOTE: See remonumentation sheets filed separately

### NARRATIVE

This survey was ordered by Bob Weinberger for Boise Cascade Corporation. Boise Cascade owns all of Section 20 with the exception of 2 parcels in the South half of the Southwest quarter. Mr. Weinberger wanted to pin the lines of these parcels in common with Boise Cascade. The westerly of these parcels is an aliquot part of Section 20, while the easterly parcel is described by metes and bounds. This is the reason for the double corner as shown on the map.

Mr. Weinberger also wanted to set monuments along the exterior of Section 20 as shown, with the exception of the East quarter corner. He did not want to set this corner, but I have based my section breakdown on this corner position. To ensure more accurate retracement of this survey, I set this corner in its proportionate position.

I find the fences along the parcels in the South half of the Southwest quarter to be somewhat random and wandering. They do not occupy the title lines as shown on the map. I find no unusual conditions during the course of this survey.

PROFESSIONAL LAND SURVEYOR

OREGON
JULY 13, 1973
GREGORY T. BLACKMAN

### BAGETT - GRIFFITH & ASSOCIATES

La Grande, Oregon

Map of Survey

Parcels in the South half of the Southwest quarter of Section 20, Township 2 North Range 39 East of the Willamette Meridian Gordon Creek

Gordon Creek
UNION COUNTY, OREGON

Boise Cascade Corporation

SURVEYED FOR Boise Cascade Corporation

SURVEYED BY GTB 9/81

Scale: I"= 400' Drawn by: RGR 9/81

18-59