


LEGEND:  
GALV. 1" X 18" PIPE - O

LEGAL Description:  
A PARCEL OF REAL PROPERTY DESCRIBED AS ALL OF BLKS 546, AND WEST 360' OF BLKS 13 & 14, INCLUDING ALL VACATED STREETS THERE IN, IN EAST ADDITION TO LA GRANDE, UNION CO., ORE.

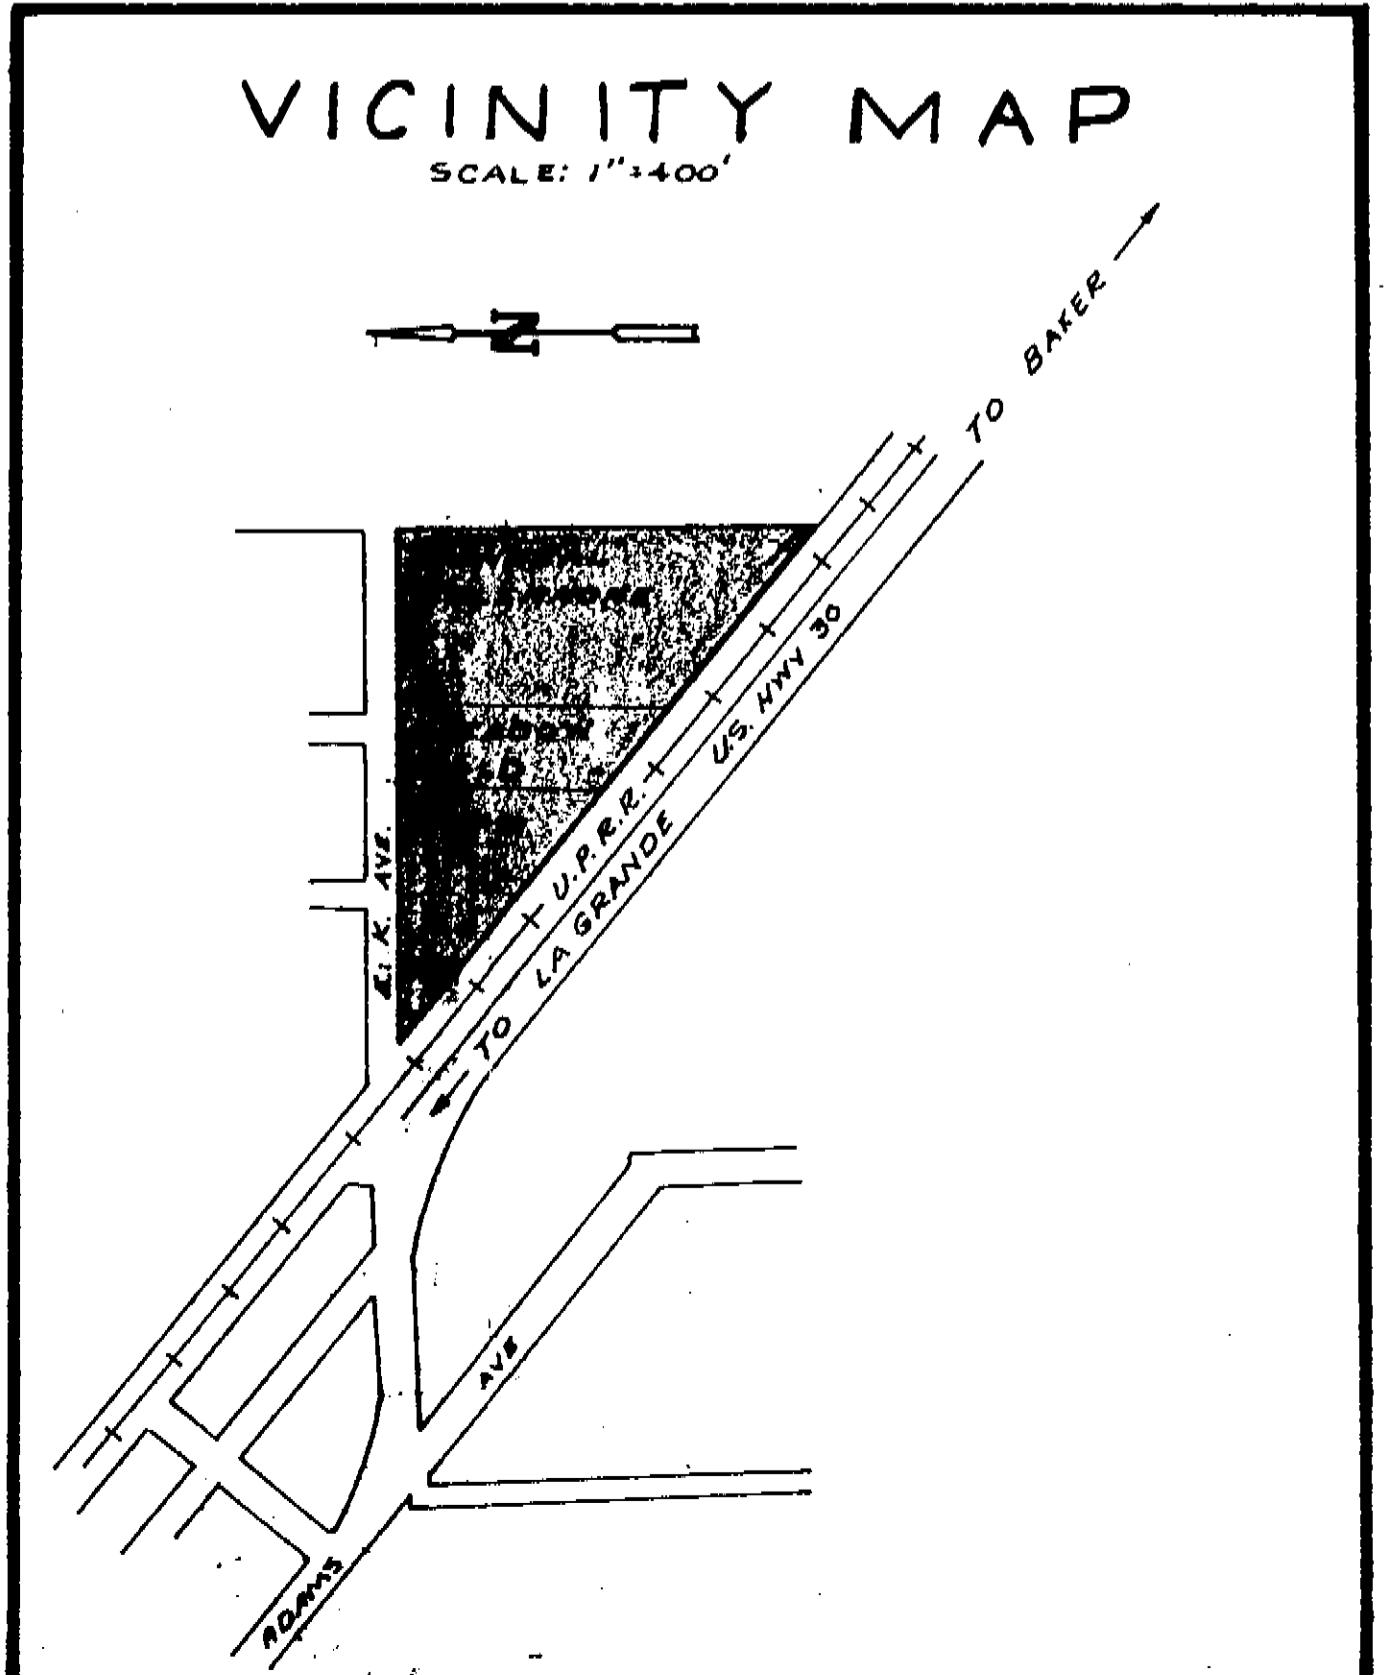

REGISTERED  
OREGON  
LAND SURVEYOR  
Robert S. Orr  
JULY 9, 1953  
ROBERT S. ORR  
703

UNION COUNTY  
SURVEYOR  
Date Received 1-22-71  
Date Filed 3-21-71  
By H. J. Blackman  
File No. 001-1291

UR-12  
CITY OF LA GRANDE  
INDUSTRIAL SITE SURV.  
SCALE: 1" = 50'  
DATE: 10-18-67  
APPROVED BY: [Signature]  
DRAWN BY: [Signature]

SURVEY NO. 001-1991