

UR-41

MAP


SHOWING LOCATION OF RESIDENCE ON & BOUNDARIES OF

Lots 1, 2, 3, & 4 of Block "N" McDaniel's 2nd. Add to Cove, Union County, Oregon, and the West 30 Ft. of vacated Stevenson Street adjacent to Lots 2 & 3 of said Block. Surveyed Nov. 23-26, 1956. Scale 1 inch - 100 feet.

I hereby certify that I surveyed the herein described property and that I find the improvements situate thereon to be on the premises in question and that they do not overlay or encroach on the property adjacent thereto.

H. L. Melton

H. L. Melton
Reg. Prof. Civil Engr.
Oregon, No. 1337.

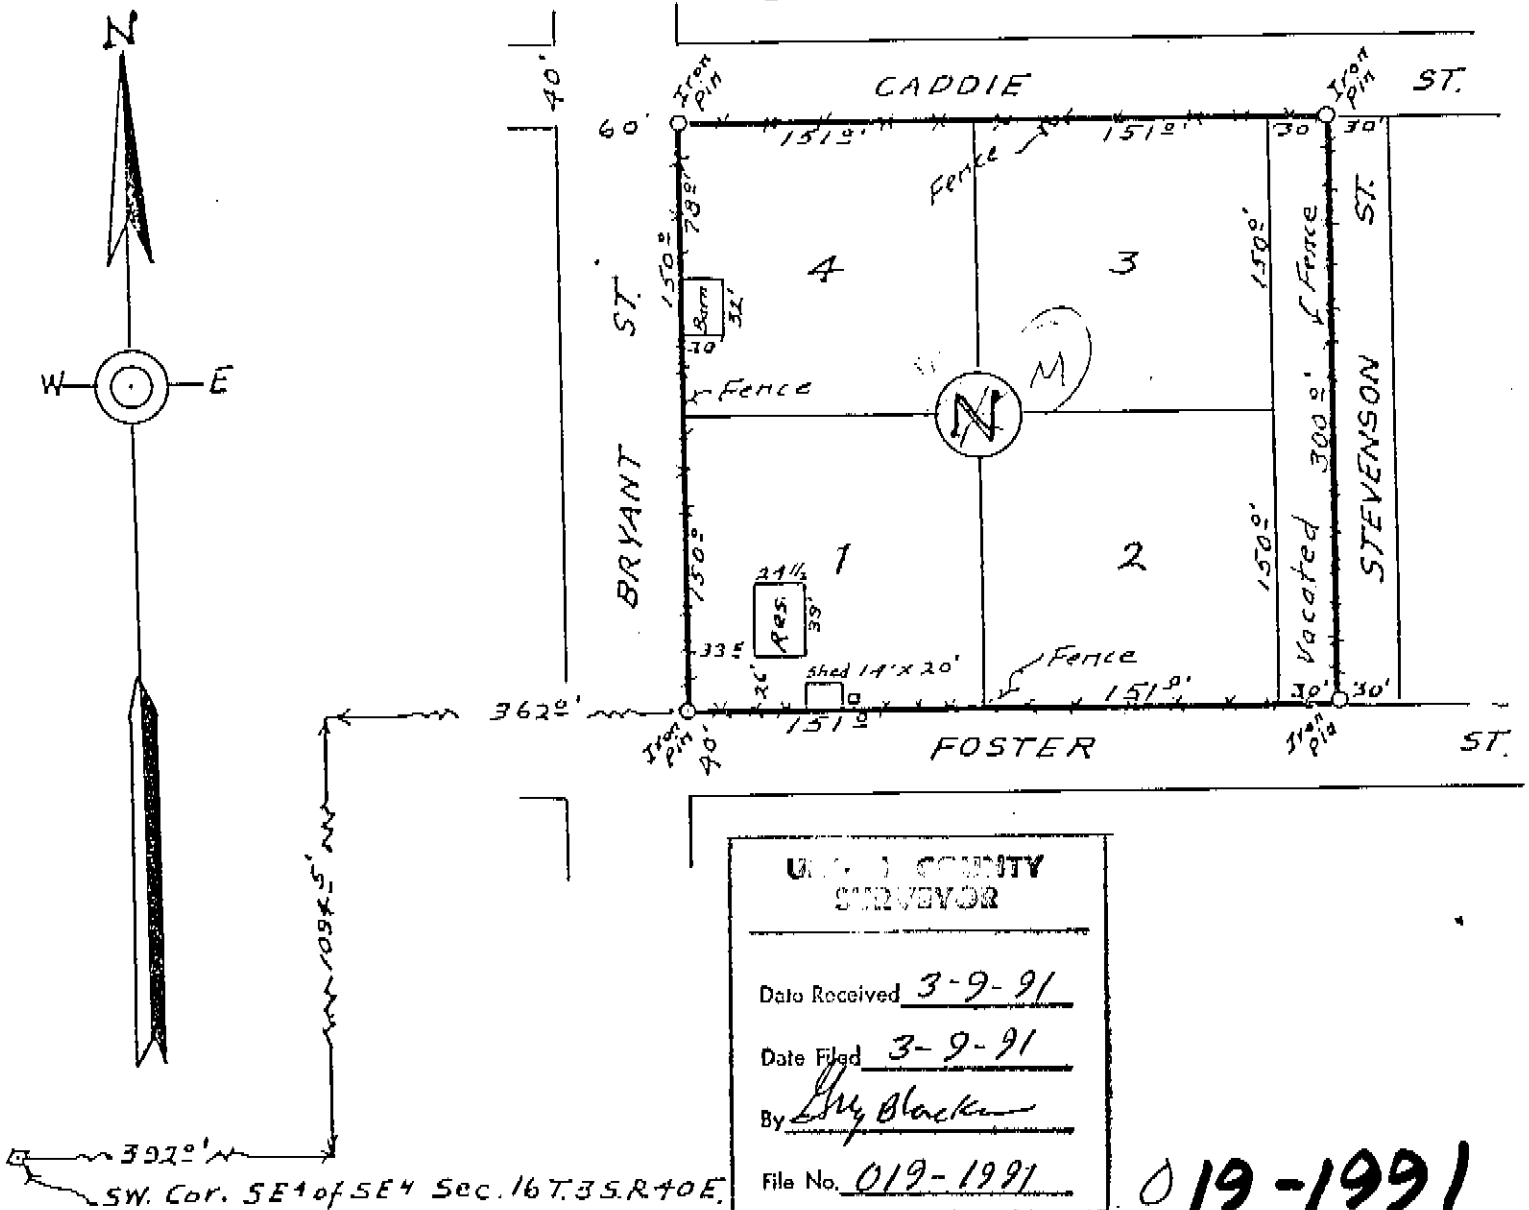

UNION COUNTY
SURVEYOR

Date Received 3-9-91

Date Filed 3-9-91

By My Blacker

File No. 019-1991

019-1991

SW. Cor. SE4 of SE4 Sec. 16 T. 35 R. 40 E.