

5 6 7 8 9 10 11 12 13

T. 6 S., R. 38 E., W.M.
UNION COUNTY, OREGON

SURVEY NARRATIVE

The purpose of this survey for The Oregon Department of Fish and Wildlife was to mark on the ground O.D.F.&W. lines as indicated on Union County tax map furnished by the O.D.F.&W. Controlling corner monumentation was recovered as shown. The survey proceeded according to standard practices. The posted lines were marked with 5 1/2 foot long steel fence posts driven into the ground along the property lines. Monumentation records on file with the Union County Surveyors Office describe the original corners recovered during this survey.

REFERENCE SURVEYS

45-78, 23-81, 44-81, 14-89, and 33-90

MAP OF SURVEY
FOR
OREGON DEPT. OF FISH AND WILDLIFE

Surveyed April - June, 1990

Scale: 1 Inch = 800 feet

REGISTERED
PROFESSIONAL
LAND SURVEYOR

James D. Hanley

OREGON
SEPTEMBER 23, 1971
JAMES D. HANLEY
1206

Hanley Engineering
2043 Main Street
Baker City, Oregon

UNION COUNTY
SURVEYOR

Date Received *8/27/91*

Date Filed *8/28/91*

By *August T. Blak*

File No. *50-1991*

LEGEND

- Fnd. Monument as Noted
 - ⊙ Fnd. Brass Cap Monument
 - ⊙ 1"x 30" Brass Cap Monument Set by Hanley Eng.
 - ////// Posted Line
 - () Record GLO Bearing/Distance
 - [] Record Bearing Survey No. 23-81, 44-81
- S.F.N.F. Searched For Not Found


Basis of Bearing
N Line NE 1/4 S 8
Bears N 79° 07' 09" E
Survey No. 33-90

Fnd. 1" Iron Pipe
Reference Mon. 25'
North of Corner Point
See Gov. Corner Rest-
oration form for Corner
J-7 Dated 5-20-83
Filed in Union County

Re-established an
Obliterated Monument
Previously Set for
Survey No. 33-90

Found B.T. Remains
See Gov. Corner Rest-
oration form for Corner
E-11 Dated Sept. 1990
Filed in Union County

Found Mkd. Stone
and B.T. Remains
See Gov. Corner Rest-
oration form for Corner
G-13 Dated Sept. 1990
Filed in Union County

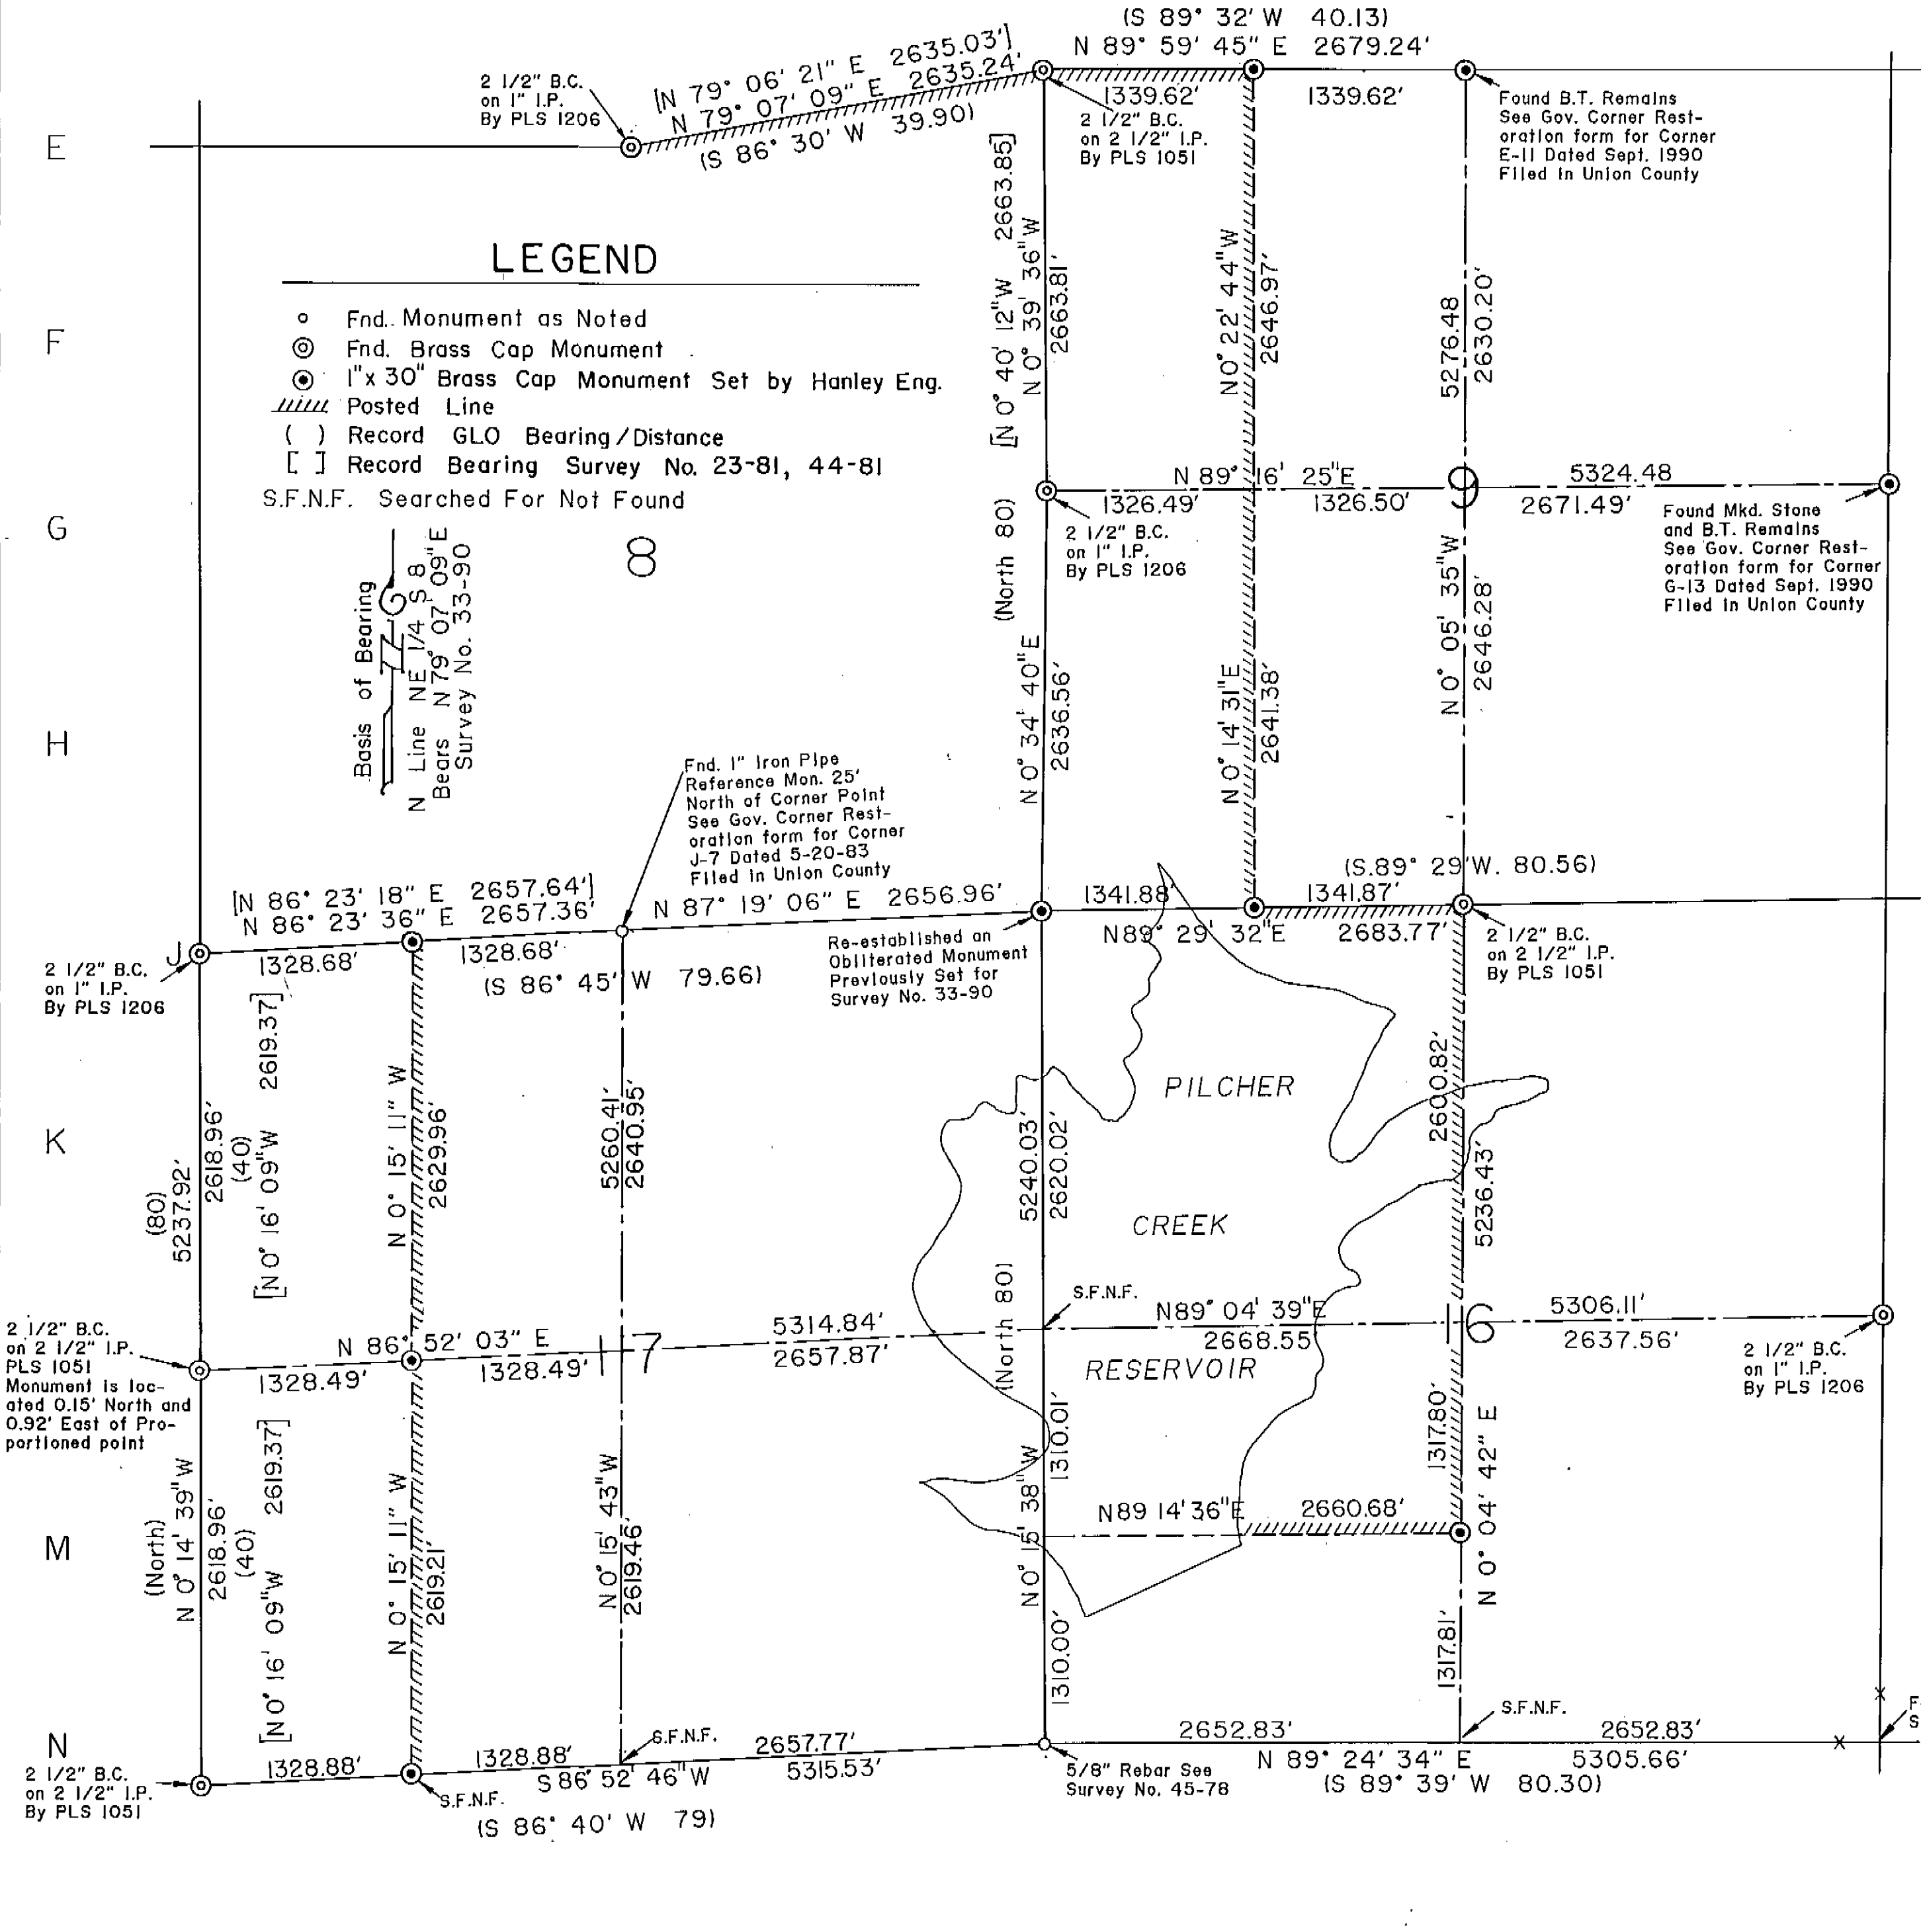

Survey Number 50 - 1991