



THIS MAP WAS PREPARED FOR ASSESSMENT PURPOSE ONLY

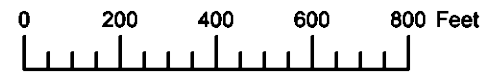

SECTION 17 T.2S. R.38E. W.M.
UNION COUNTY
1" = 400'

02S38E17

Cancelled
101
300A1
303A1
900

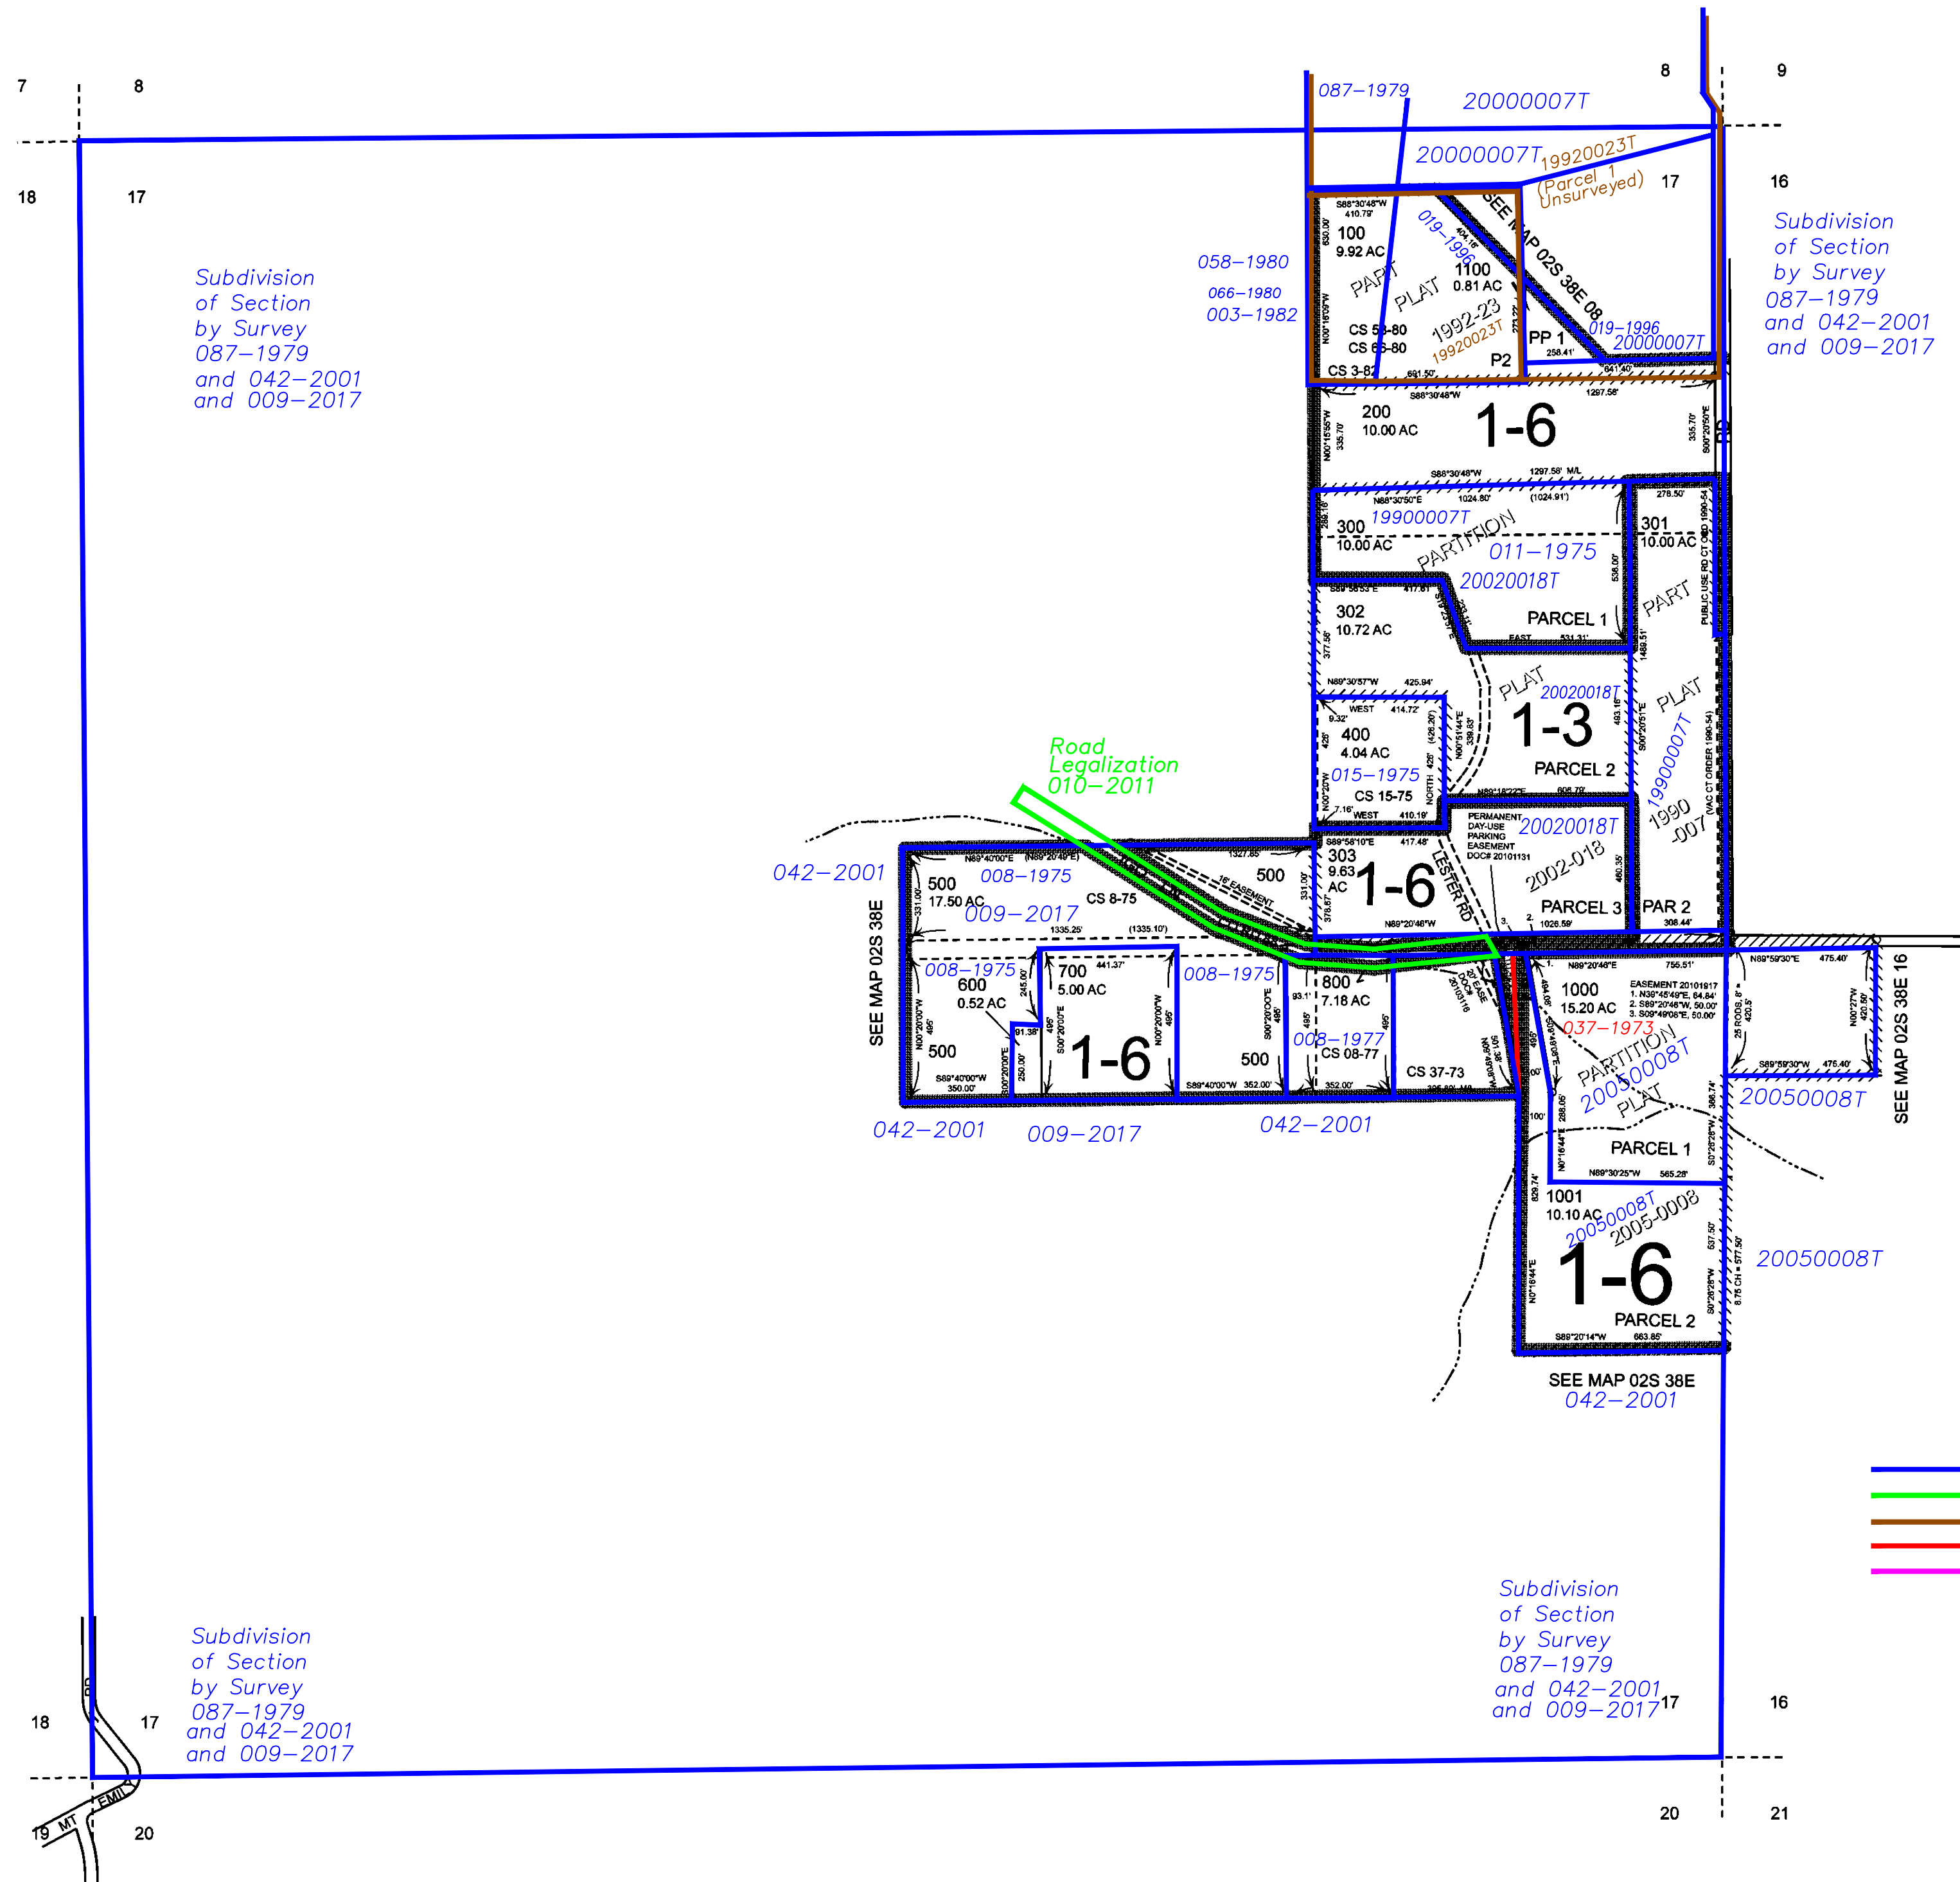

Subdivision
of Section
by Survey
087-1979
and 042-2001
and 009-2017

058-1980
066-1980
003-1982

Subdivision
of Section
by Survey
087-1979
and 042-2001
and 009-2017

Road
Legalization
010-2011

042-2001

SEE MAP 02S 38E

042-2001

009-2017

042-2001

SEE MAP 02S 38E 16

Subdivision
of Section
by Survey
087-1979
and 042-2001
and 009-2017

Subdivision
of Section
by Survey
087-1979
and 042-2001
and 009-2017

- BGB Survey
- APA Survey
- Survey by Others
- Voelz Survey
- Old Book Survey

Revised: MA
02/05/2019

02S38E17