



THIS MAP WAS PREPARED FOR ASSESSMENT PURPOSE ONLY

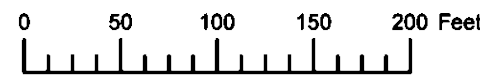

N.E. 1/4 N.W. 1/4 SEC. 5 T.3S. R.38E. W.M. UNION COUNTY 1" = 100'

03S38E05BA LA GRANDE

Cancelled
200
201
300
800
901
904
1001
1101
1109
1201
1901
2202
2501
2701
2702
2703
3601

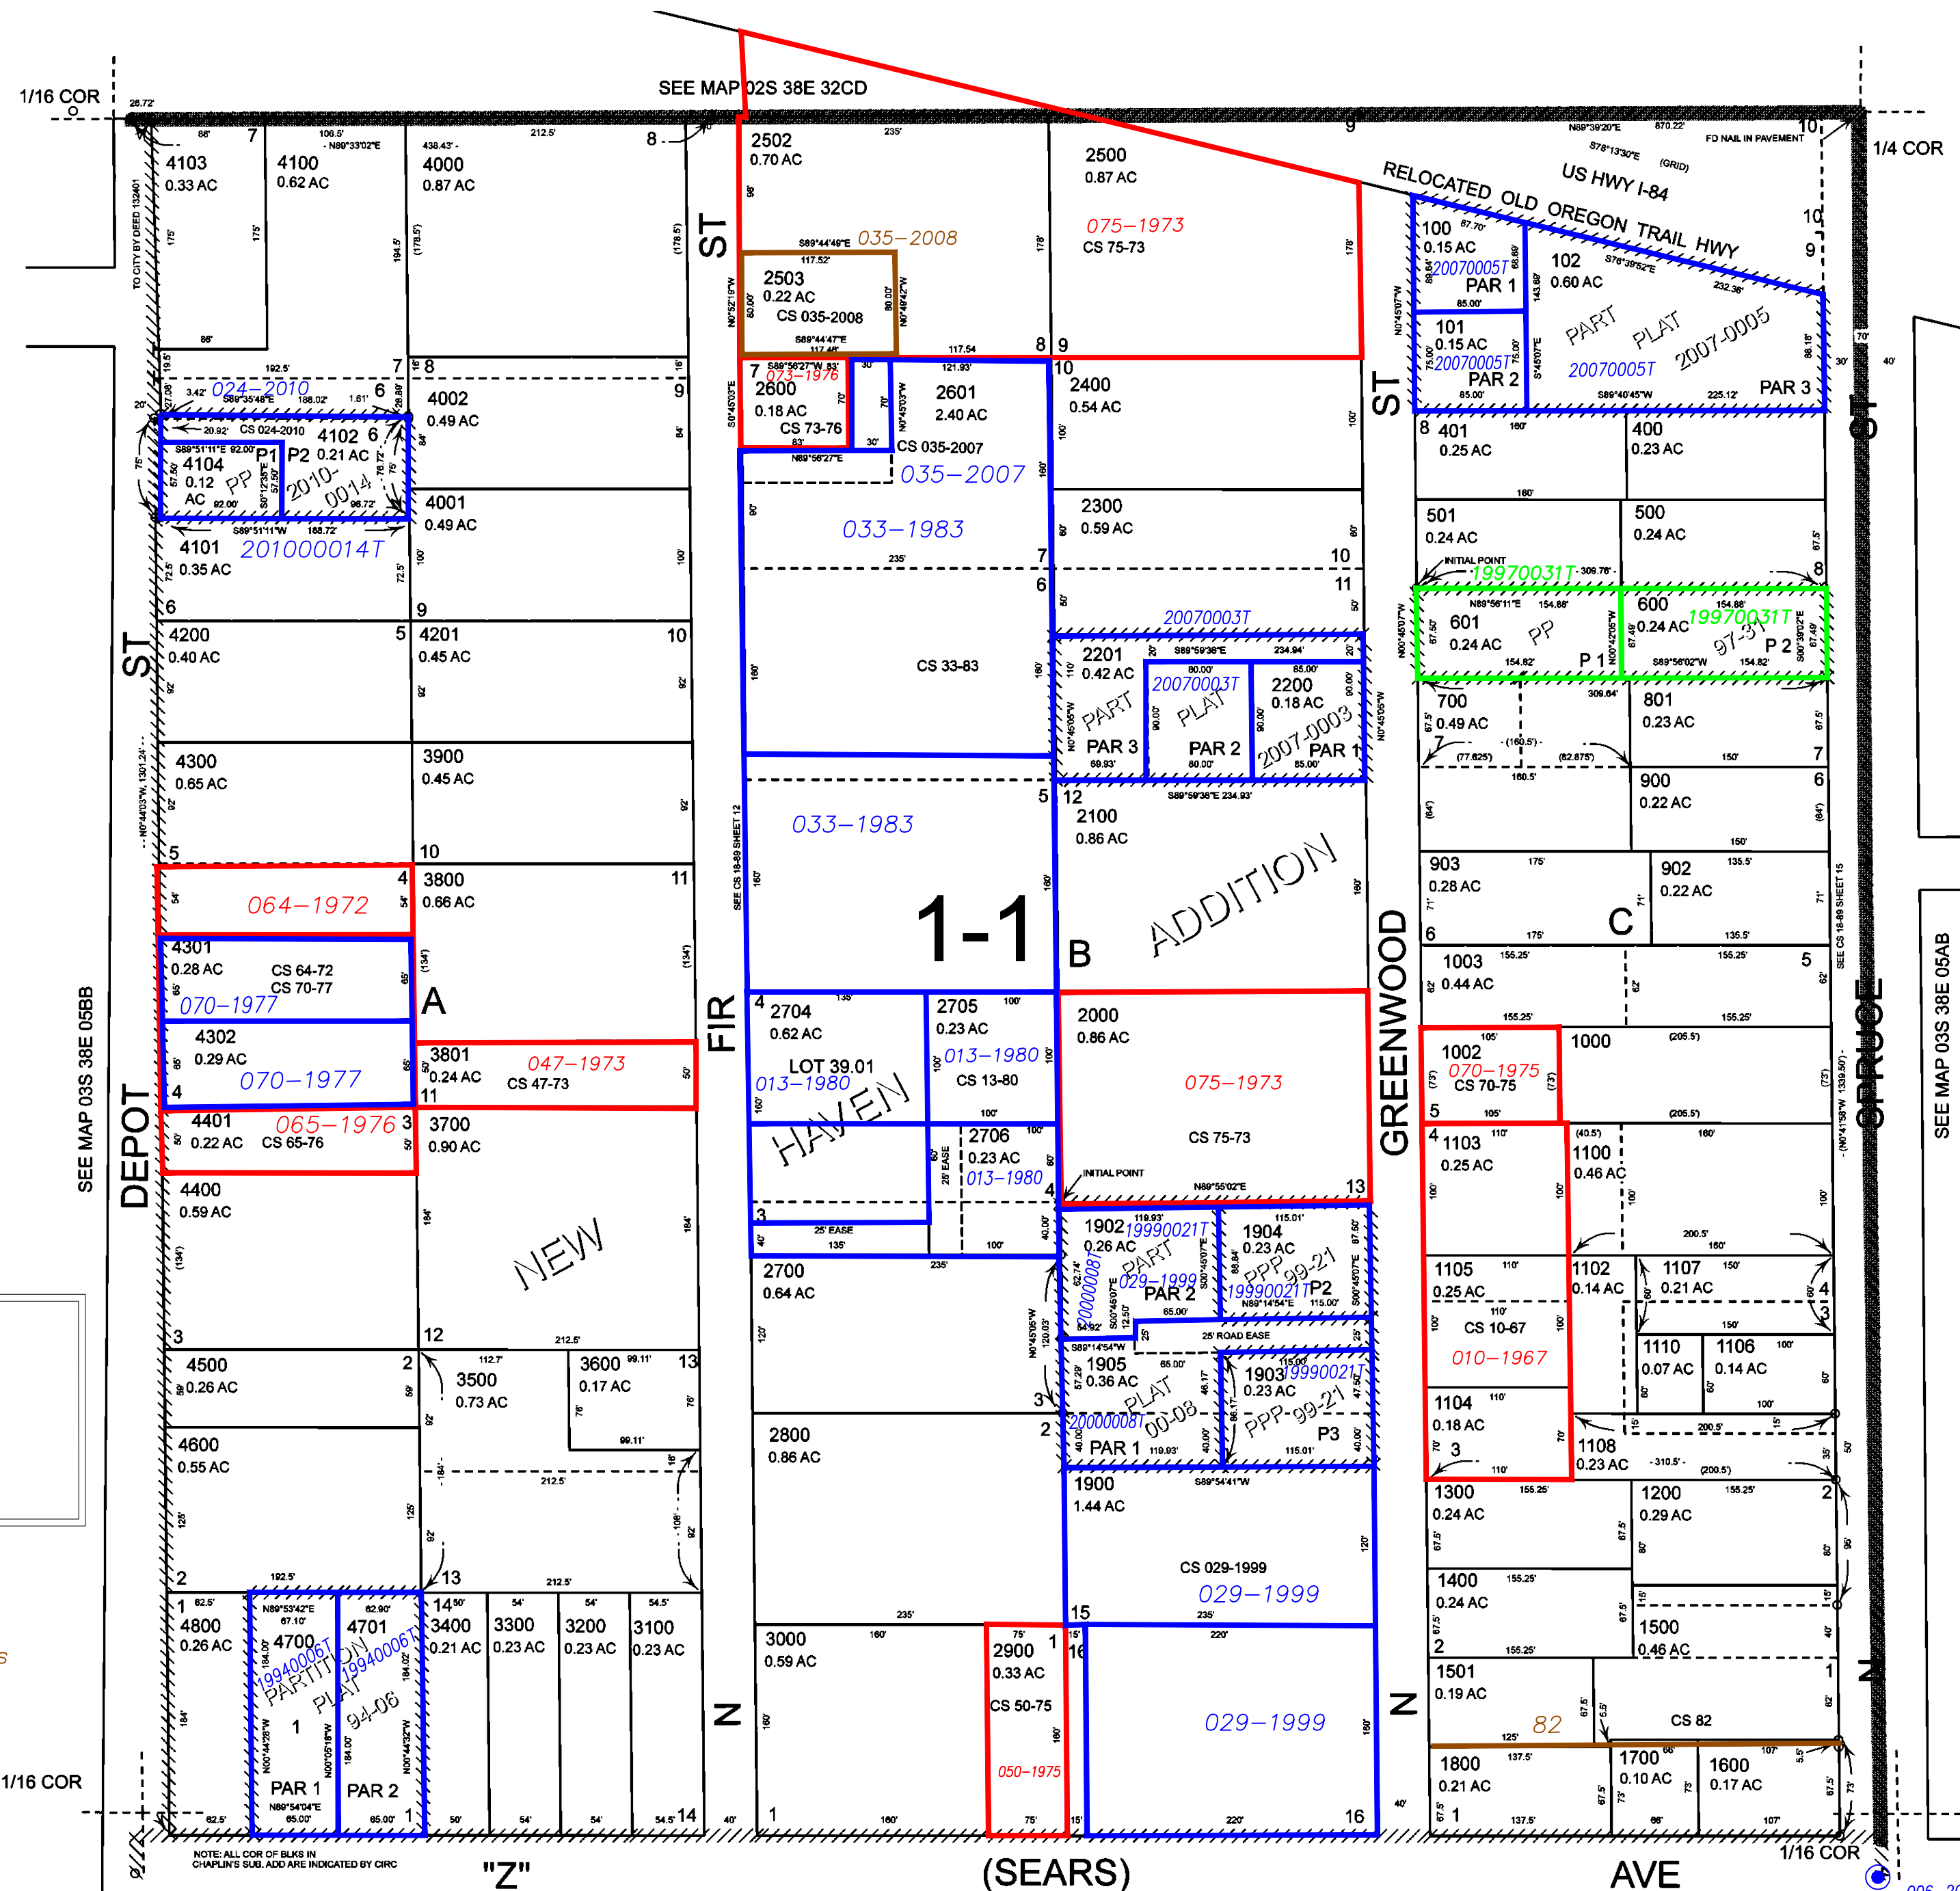

Subdivisions on this page
NEW HAVEN ADDITION

- BGB Survey
- APA Survey
- Survey by Others
- Voelz Survey
- Old Book Survey

NOTE: ALL COR OF BLKS IN CHAPLINS SUB. ADD ARE INDICATED BY CIRC

SEE MAP 03S 38E 05BB

SEE MAP 02S 38E 32CD

SEE MAP 03S 38E 05AB

SEE MAP 03S 38E 05BD

006-2011

Revised: SH 04/30/2018

LA GRANDE 03S38E05BA