



THIS MAP WAS PREPARED FOR ASSESSMENT PURPOSE ONLY

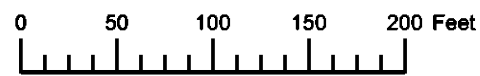

N.E. 1/4 N.E. 1/4 SEC. 6 T.3S. R.38E. W.M.  
UNION COUNTY  
1" = 100'

03S38E06AA  
LA GRANDE

Cancelled  
200 THRU  
400  
1201  
3000  
3301  
3700  
5700  
6701  
6803  
6902  
6905  
6906  
7000  
7100  
7902  
8800  
9503

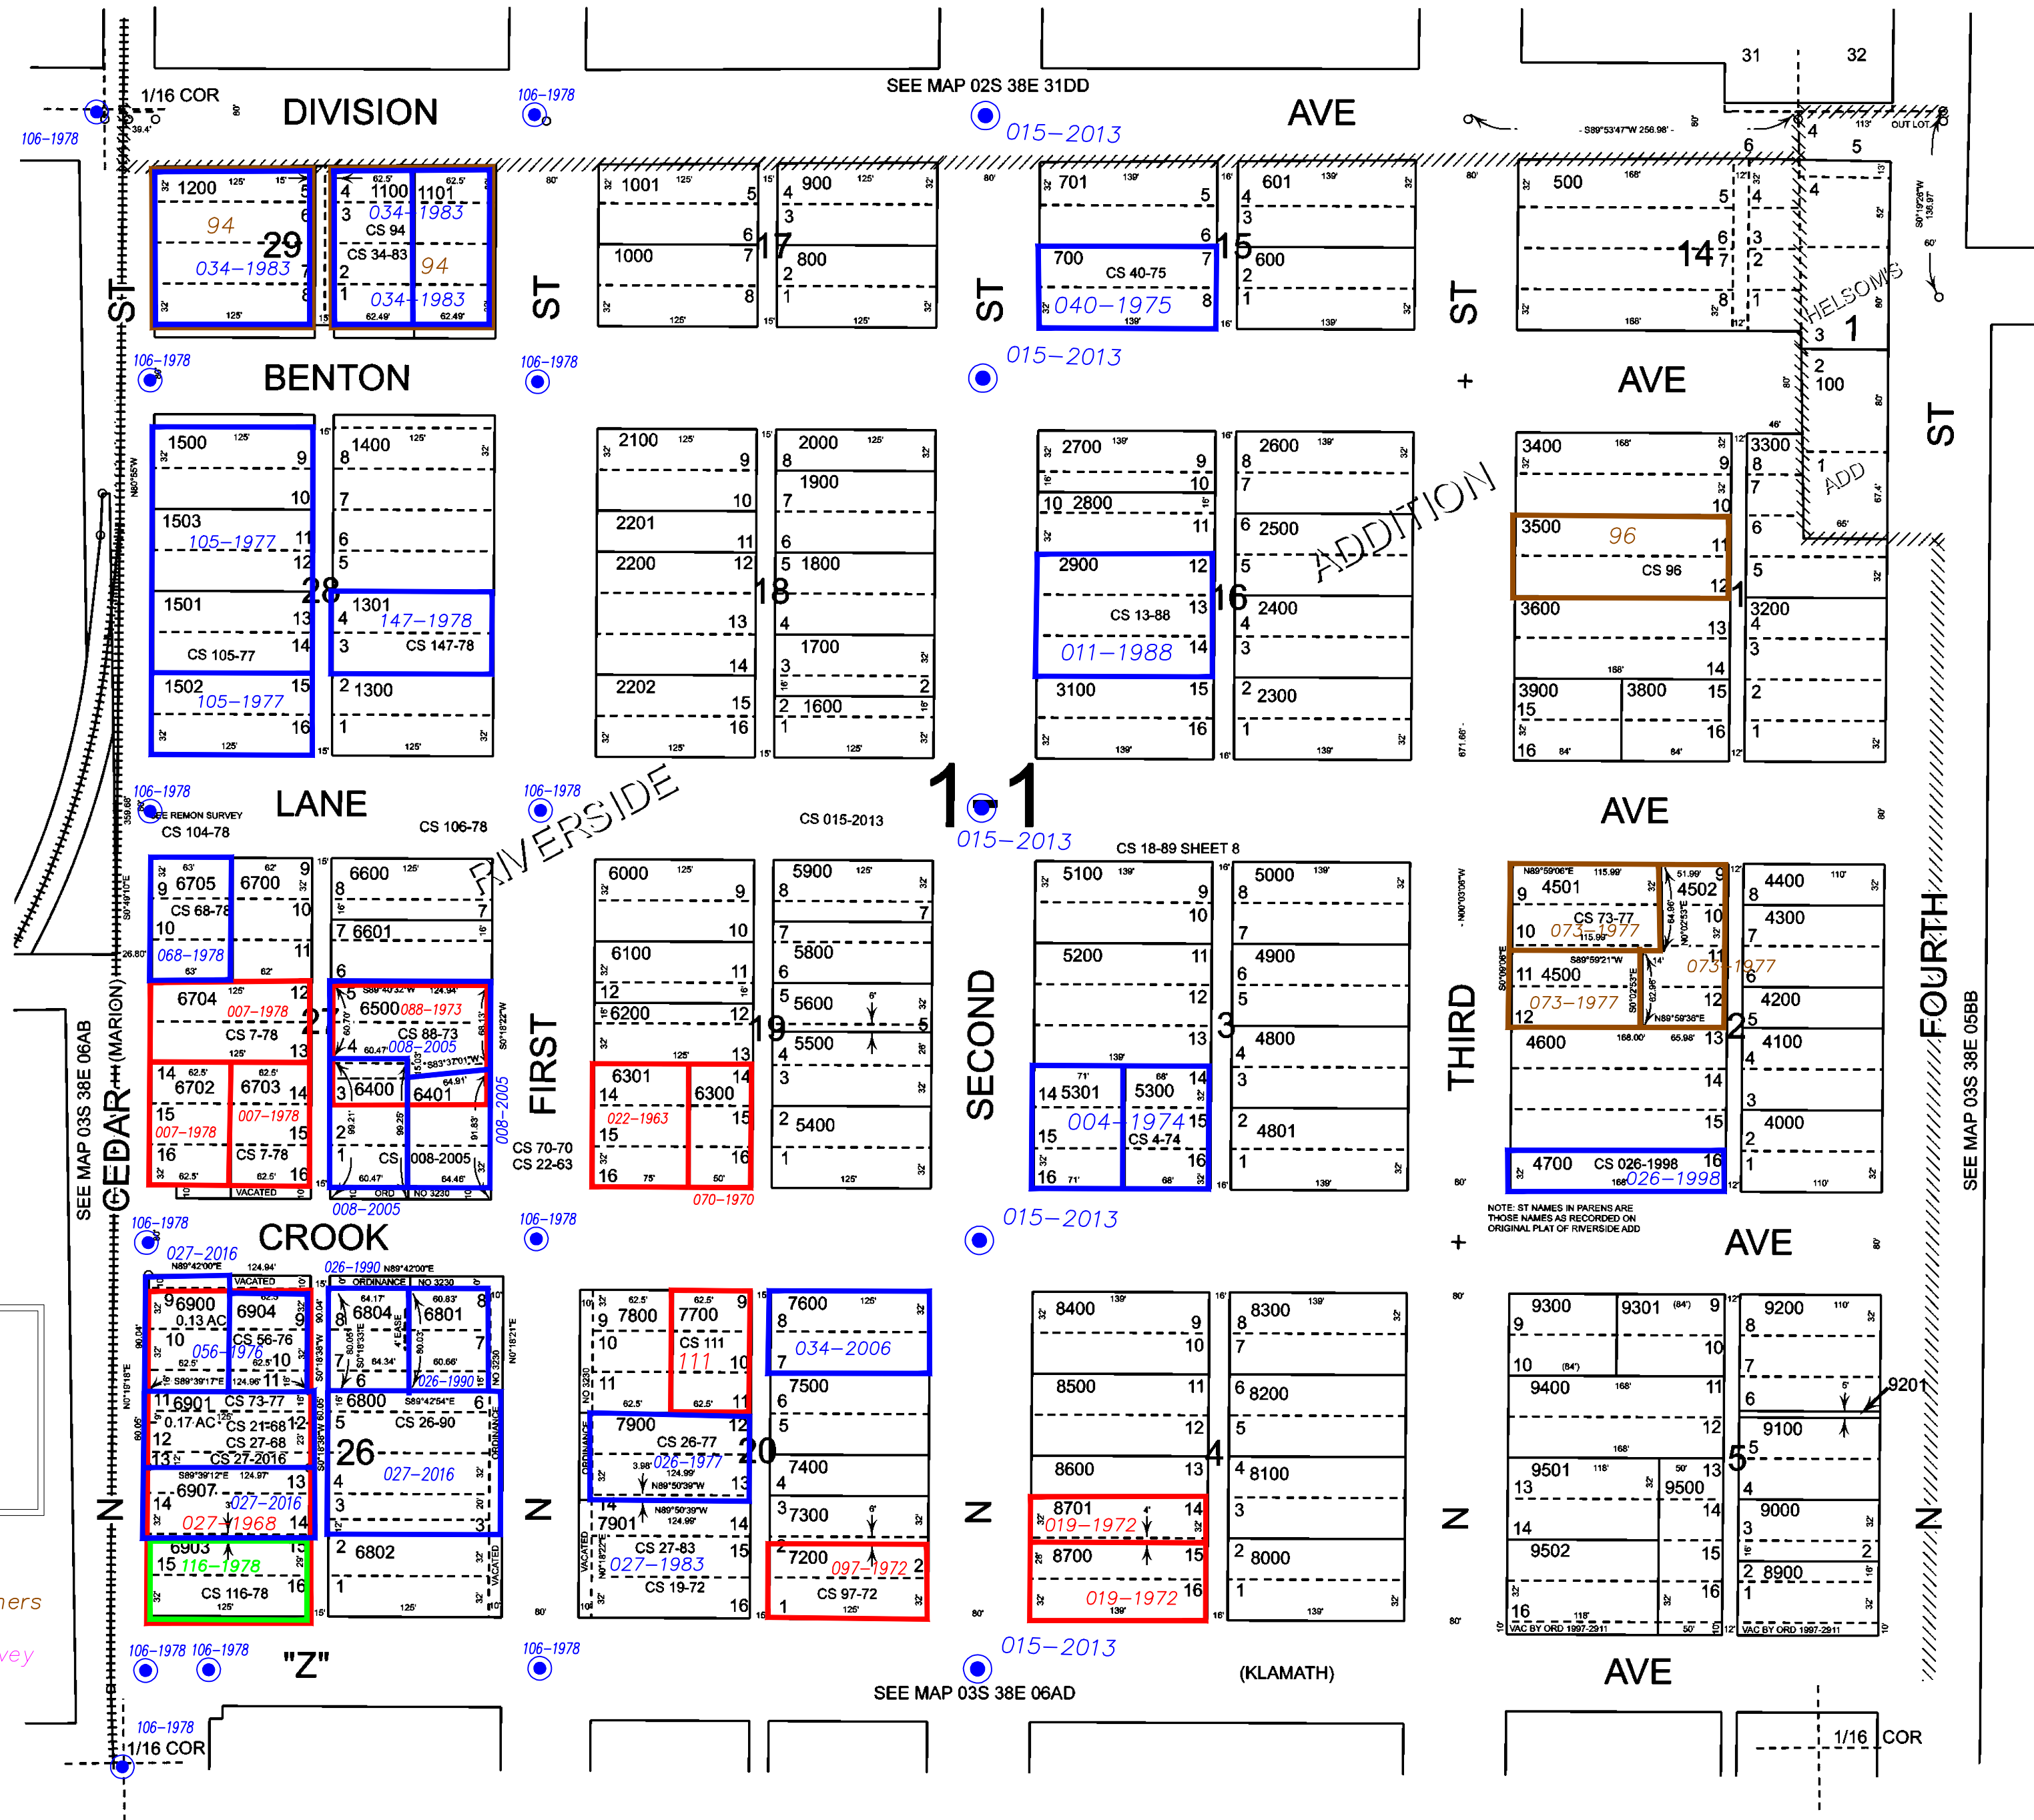

Subdivisions on This Page  
RIVERSIDE ADDITION

- BGB Survey
- APA Survey
- Survey by Others
- Voelz Survey
- Old Book Survey

NOTE: ST NAMES IN PARENS ARE THOSE NAMES AS RECORDED ON ORIGINAL PLAT OF RIVERSIDE ADD

SEE MAP 03S 38E 05BB

SEE MAP 03S 38E 06AD

Revised: MA  
02/06/2019

LA GRANDE  
03S38E06AA