



THIS MAP WAS PREPARED FOR ASSESSMENT PURPOSE ONLY

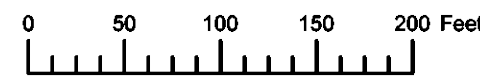

S.E. 1/4 S.E. 1/4 SEC. 7 T.3S. R.38E. W.M.  
UNION COUNTY  
1" = 100'

03S38E07DD  
LA GRANDE

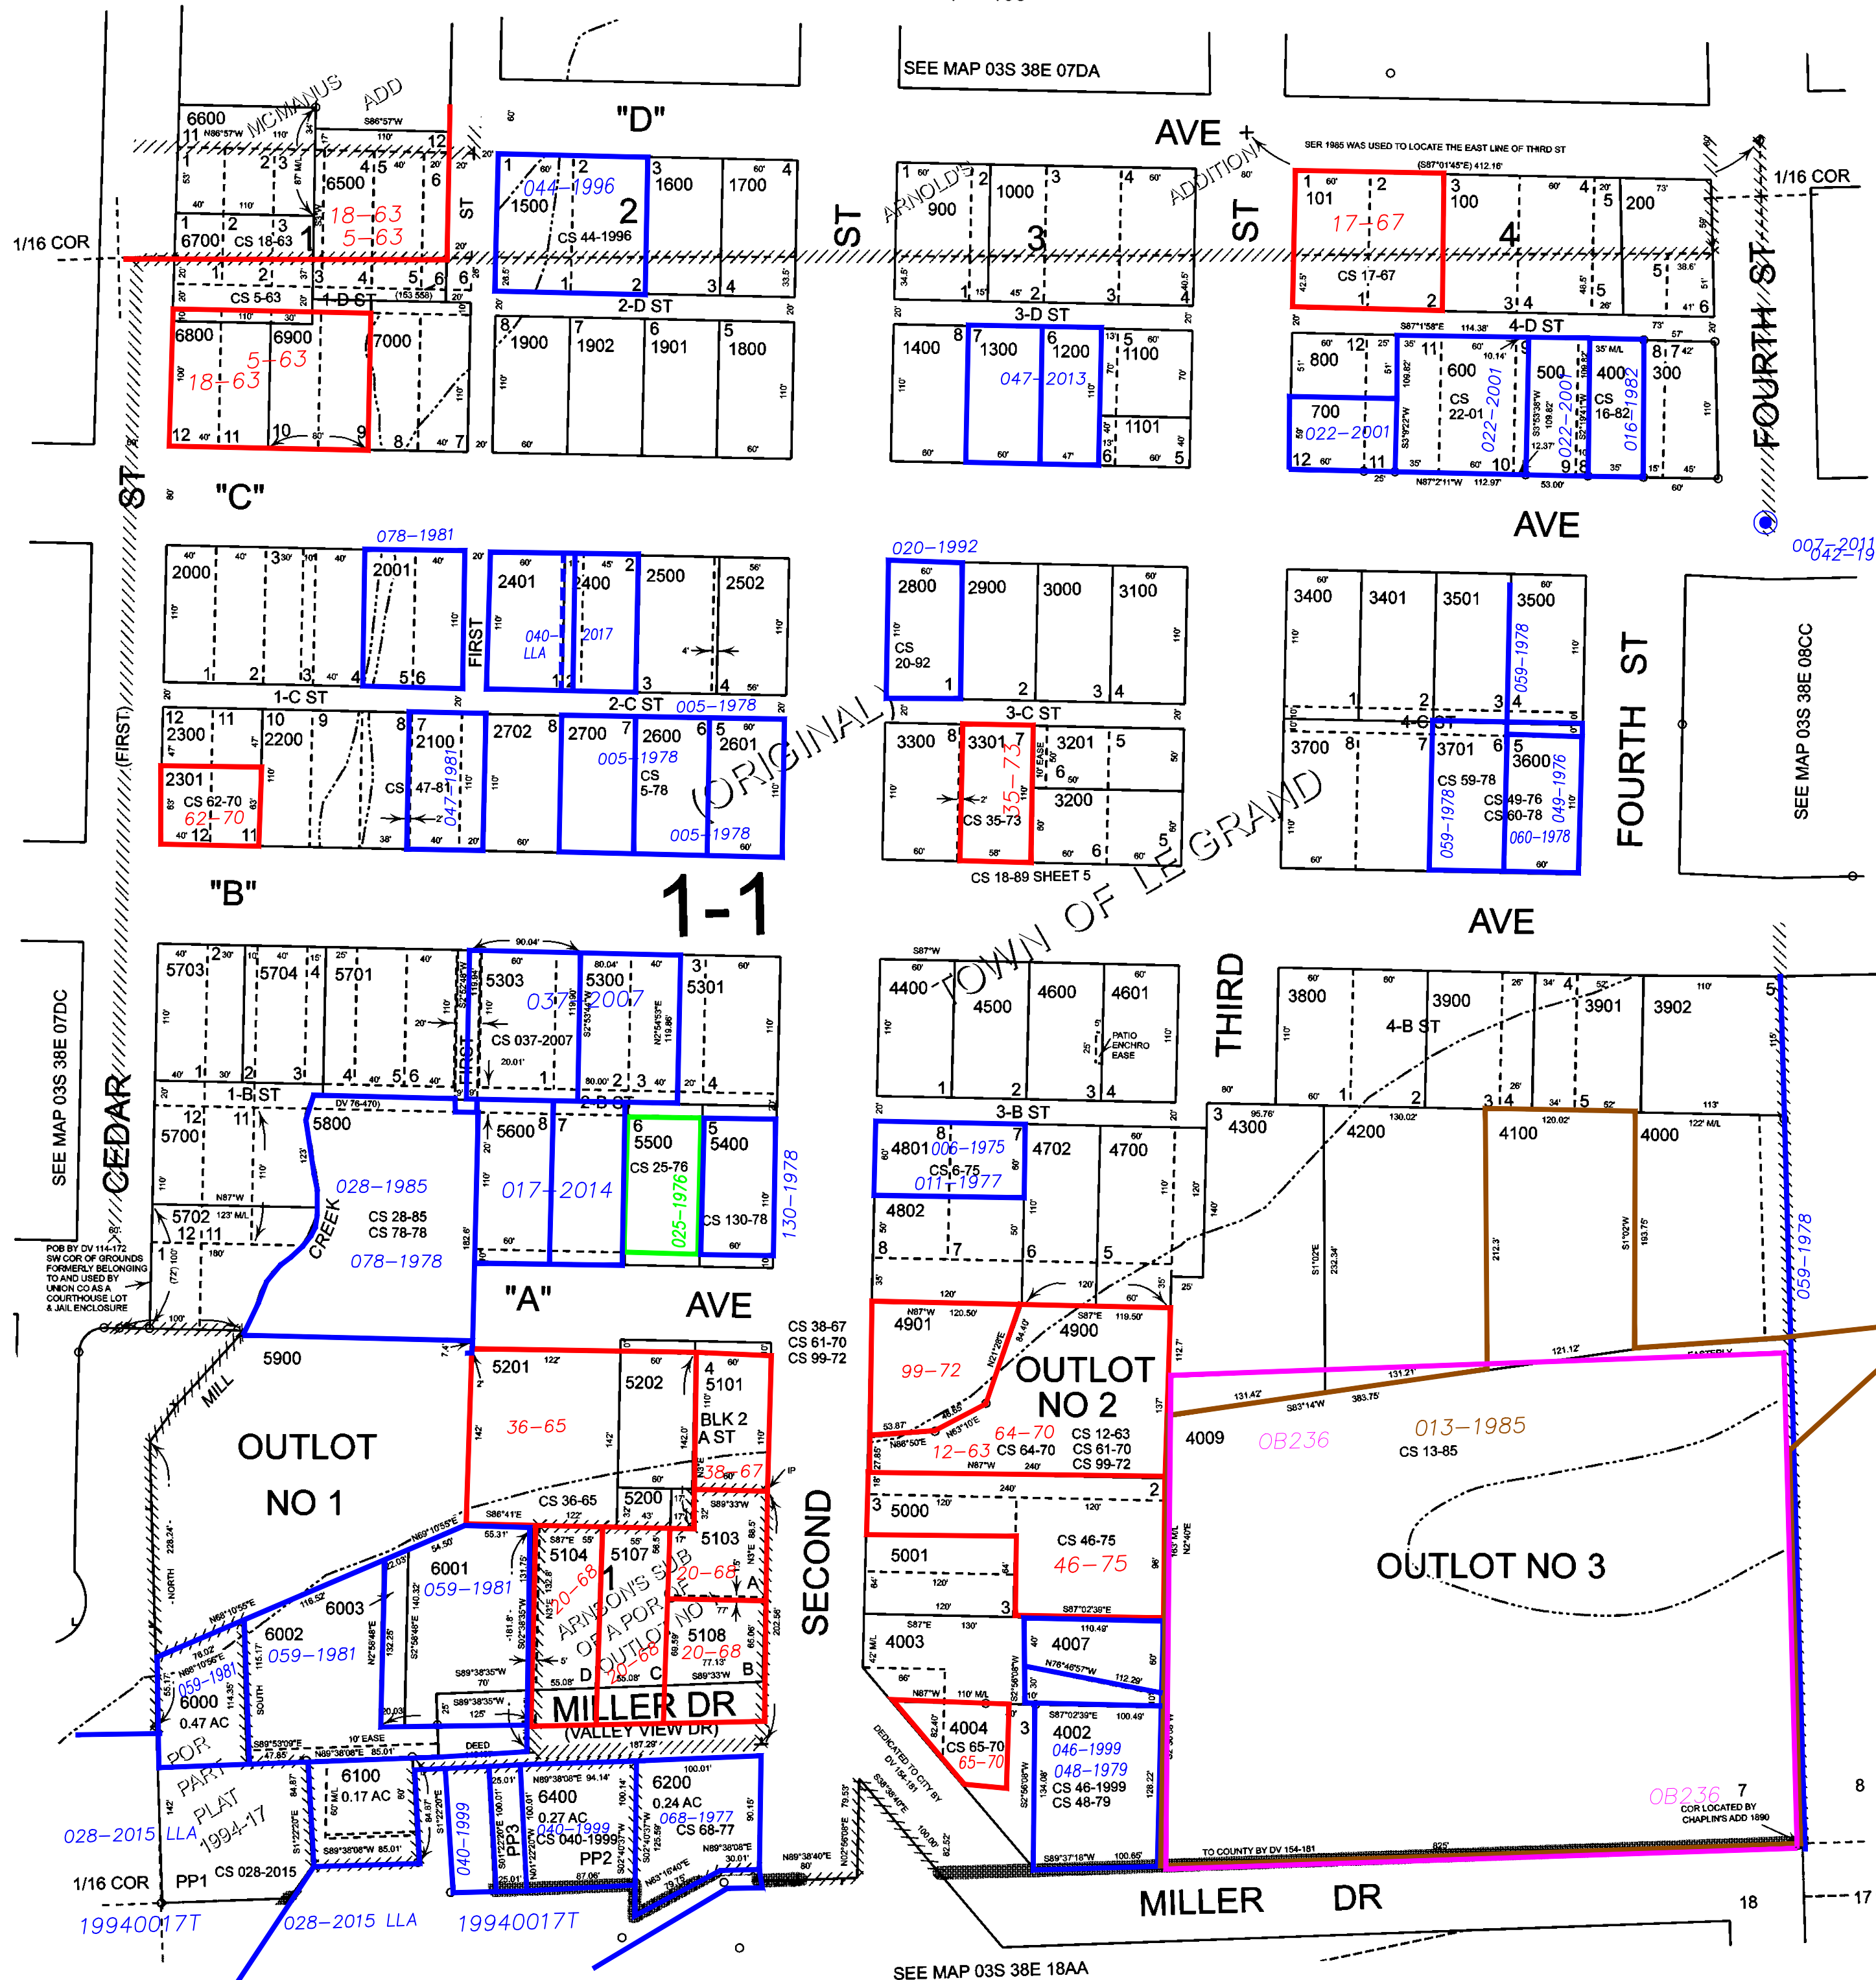

- Cancelled
- 701
- 2002
- 2501
- 2701
- 3202
- 3302
- 4001
- 4005
- 4006
- 4008
- 4010
- 4701
- 4800
- 4803
- 5100
- 5102
- 5105
- 5106
- 5203
- 5302
- 5705
- 5901
- 6300

Subdivisions on This Page

ARNOLD'S ADDITION  
 ARNSON'S SUBDIVISION  
 ORIGINAL TOWN OF LE GRAND  
 McMANUS ADDITION

- BGB Survey
- APA Survey
- Survey by Others
- Voelz Survey
- Old Book Survey

Revised: MA  
04/23/2019

LA GRANDE  
03S38E07DD