



THIS MAP WAS PREPARED FOR ASSESSMENT PURPOSE ONLY

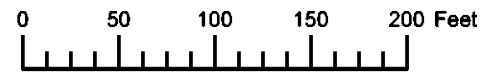

S.W.1/4 N.E.1/4 SEC.8 T.3S. R.38E. W.M.
UNION COUNTY
1" = 100'

03S38E08AC
LA GRANDE

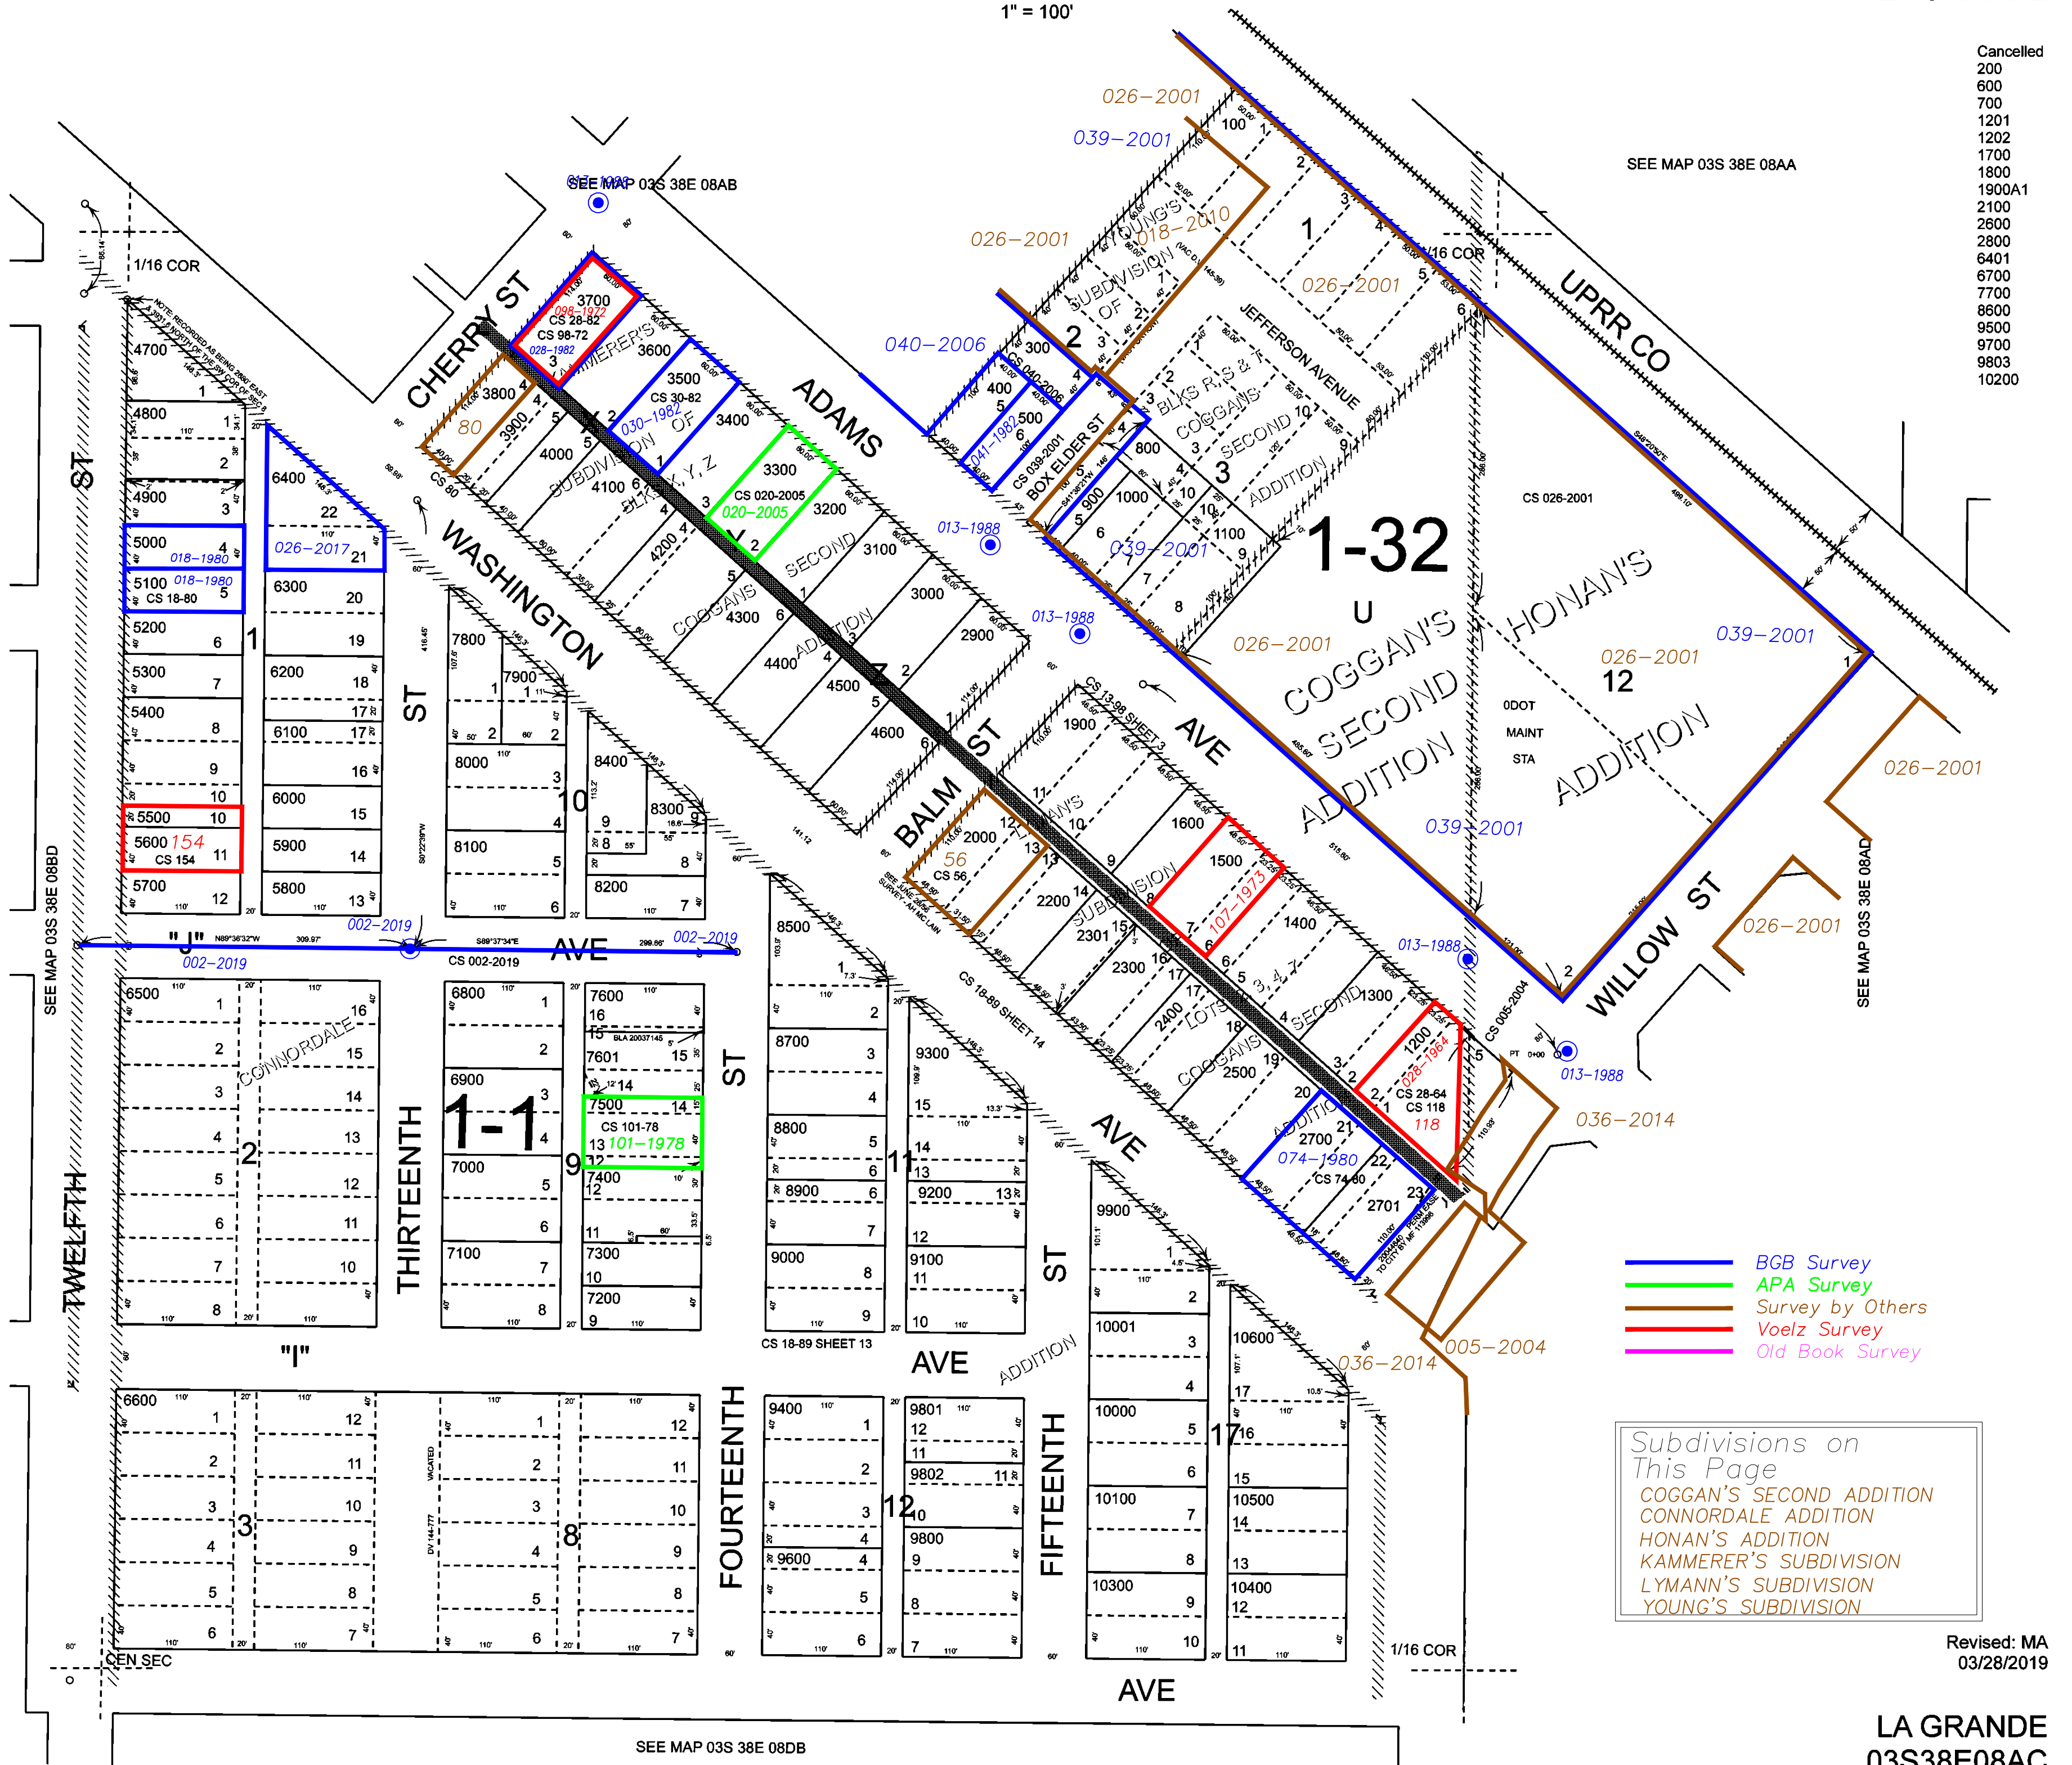

- Cancelled
- 200
- 600
- 700
- 1201
- 1202
- 1700
- 1800
- 1900A1
- 2100
- 2600
- 2800
- 6401
- 6700
- 7700
- 8600
- 9500
- 9700
- 9803
- 10200

- BGB Survey
- APA Survey
- Survey by Others
- Voelz Survey
- Old Book Survey

Subdivisions on This Page
 COGGAN'S SECOND ADDITION
 CONNORDALE ADDITION
 HONAN'S ADDITION
 KAMMERER'S SUBDIVISION
 LYMAN'S SUBDIVISION
 YOUNG'S SUBDIVISION

Revised: MA
03/28/2019

LA GRANDE
03S38E08AC