



THIS MAP WAS PREPARED FOR ASSESSMENT PURPOSE ONLY

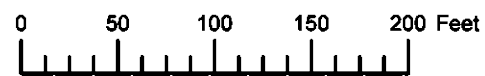

S.W. 1/4 S.W. 1/4 SEC. 8 T.3S. R.38E. W.M.
UNION COUNTY
1" = 100'

03S38E08CC
LA GRANDE

Cancelled
200
300
400
1601
1604
1608
1701
2302
2500
2900
2902
3001
3101
3201
3301

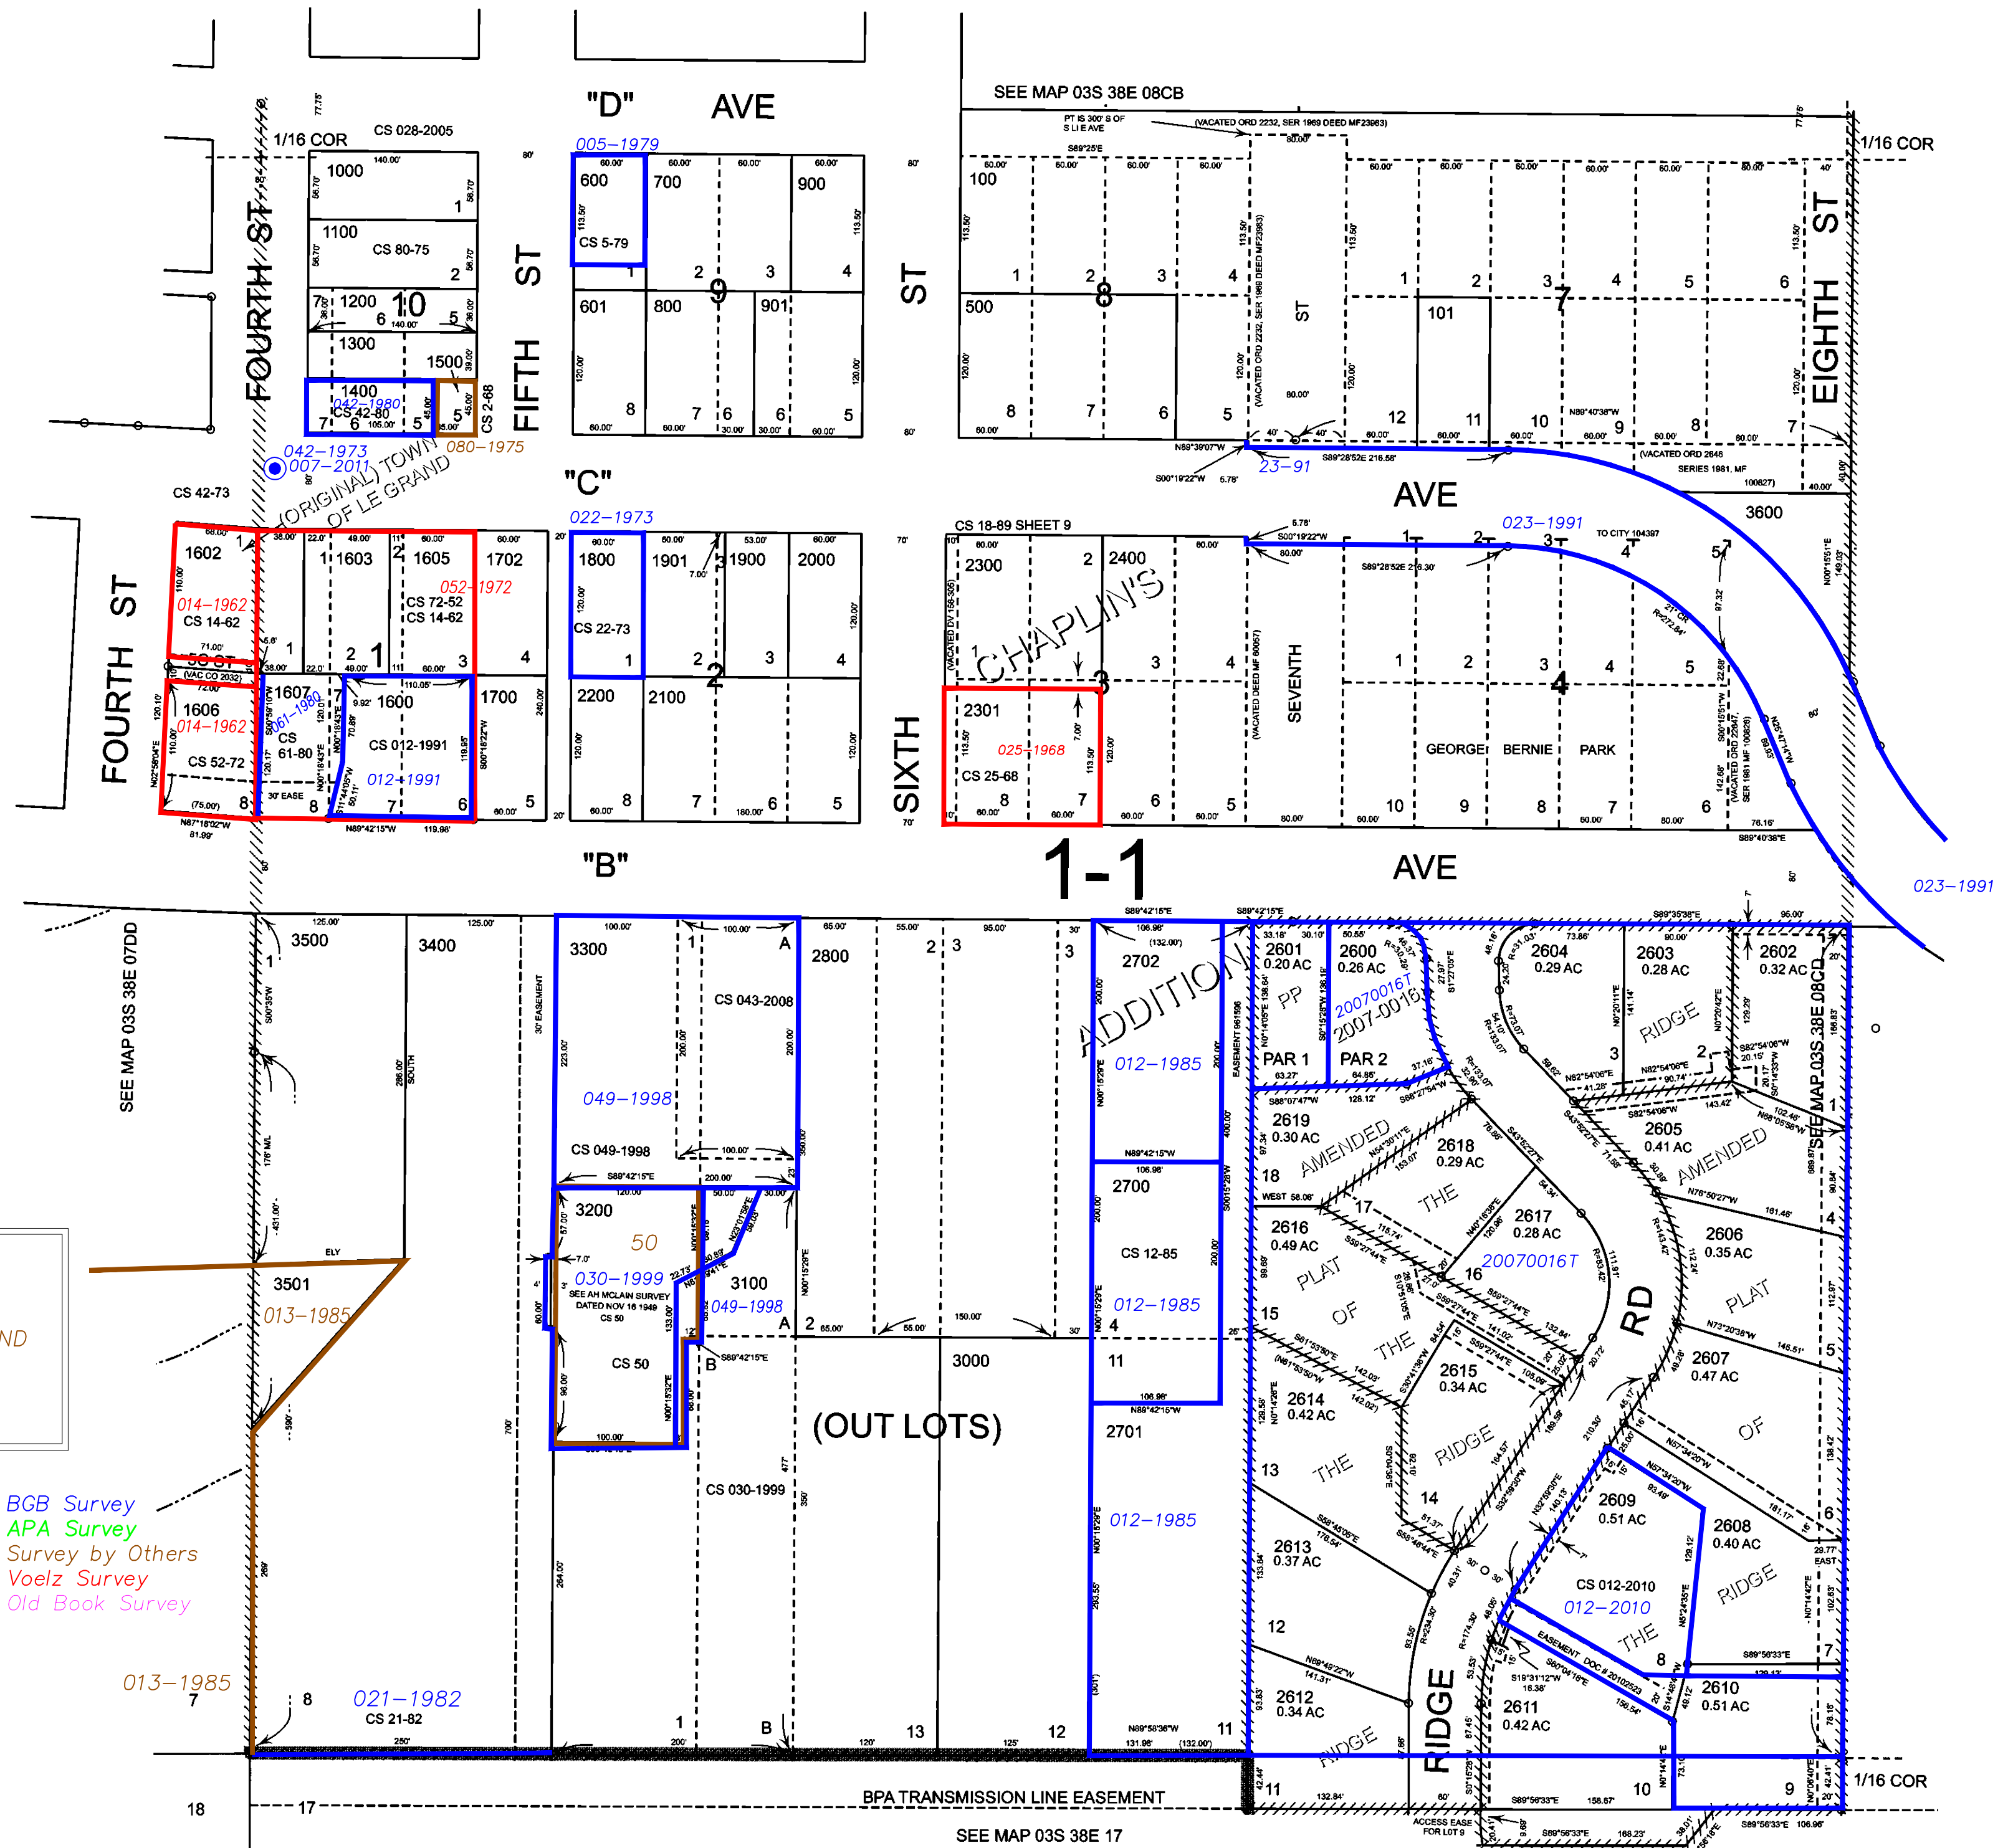

Subdivisions on This Page
CHAPLIN'S ADDITION
ORIGINAL TOWN OF LE GRAND
THE RIDGE SUBDIVISION
AMENDED PLAT OF THE RIDGE SUBDIVISION

- BGB Survey
- APA Survey
- Survey by Others
- Voelz Survey
- Old Book Survey

Revised: MA
11/27/2018

LA GRANDE
03S38E08CC