

THIS MAP WAS PREPARED FOR ASSESSMENT PURPOSE ONLY




N.E. 1/4 N.W. 1/4 SEC. 9 T.3S. R.38E. W.M. UNION COUNTY 1" = 100'

03S38E09BA LA GRANDE

Plat of Progress Plaza also filed as 069-1970

Exterior Jordan East 042-1972

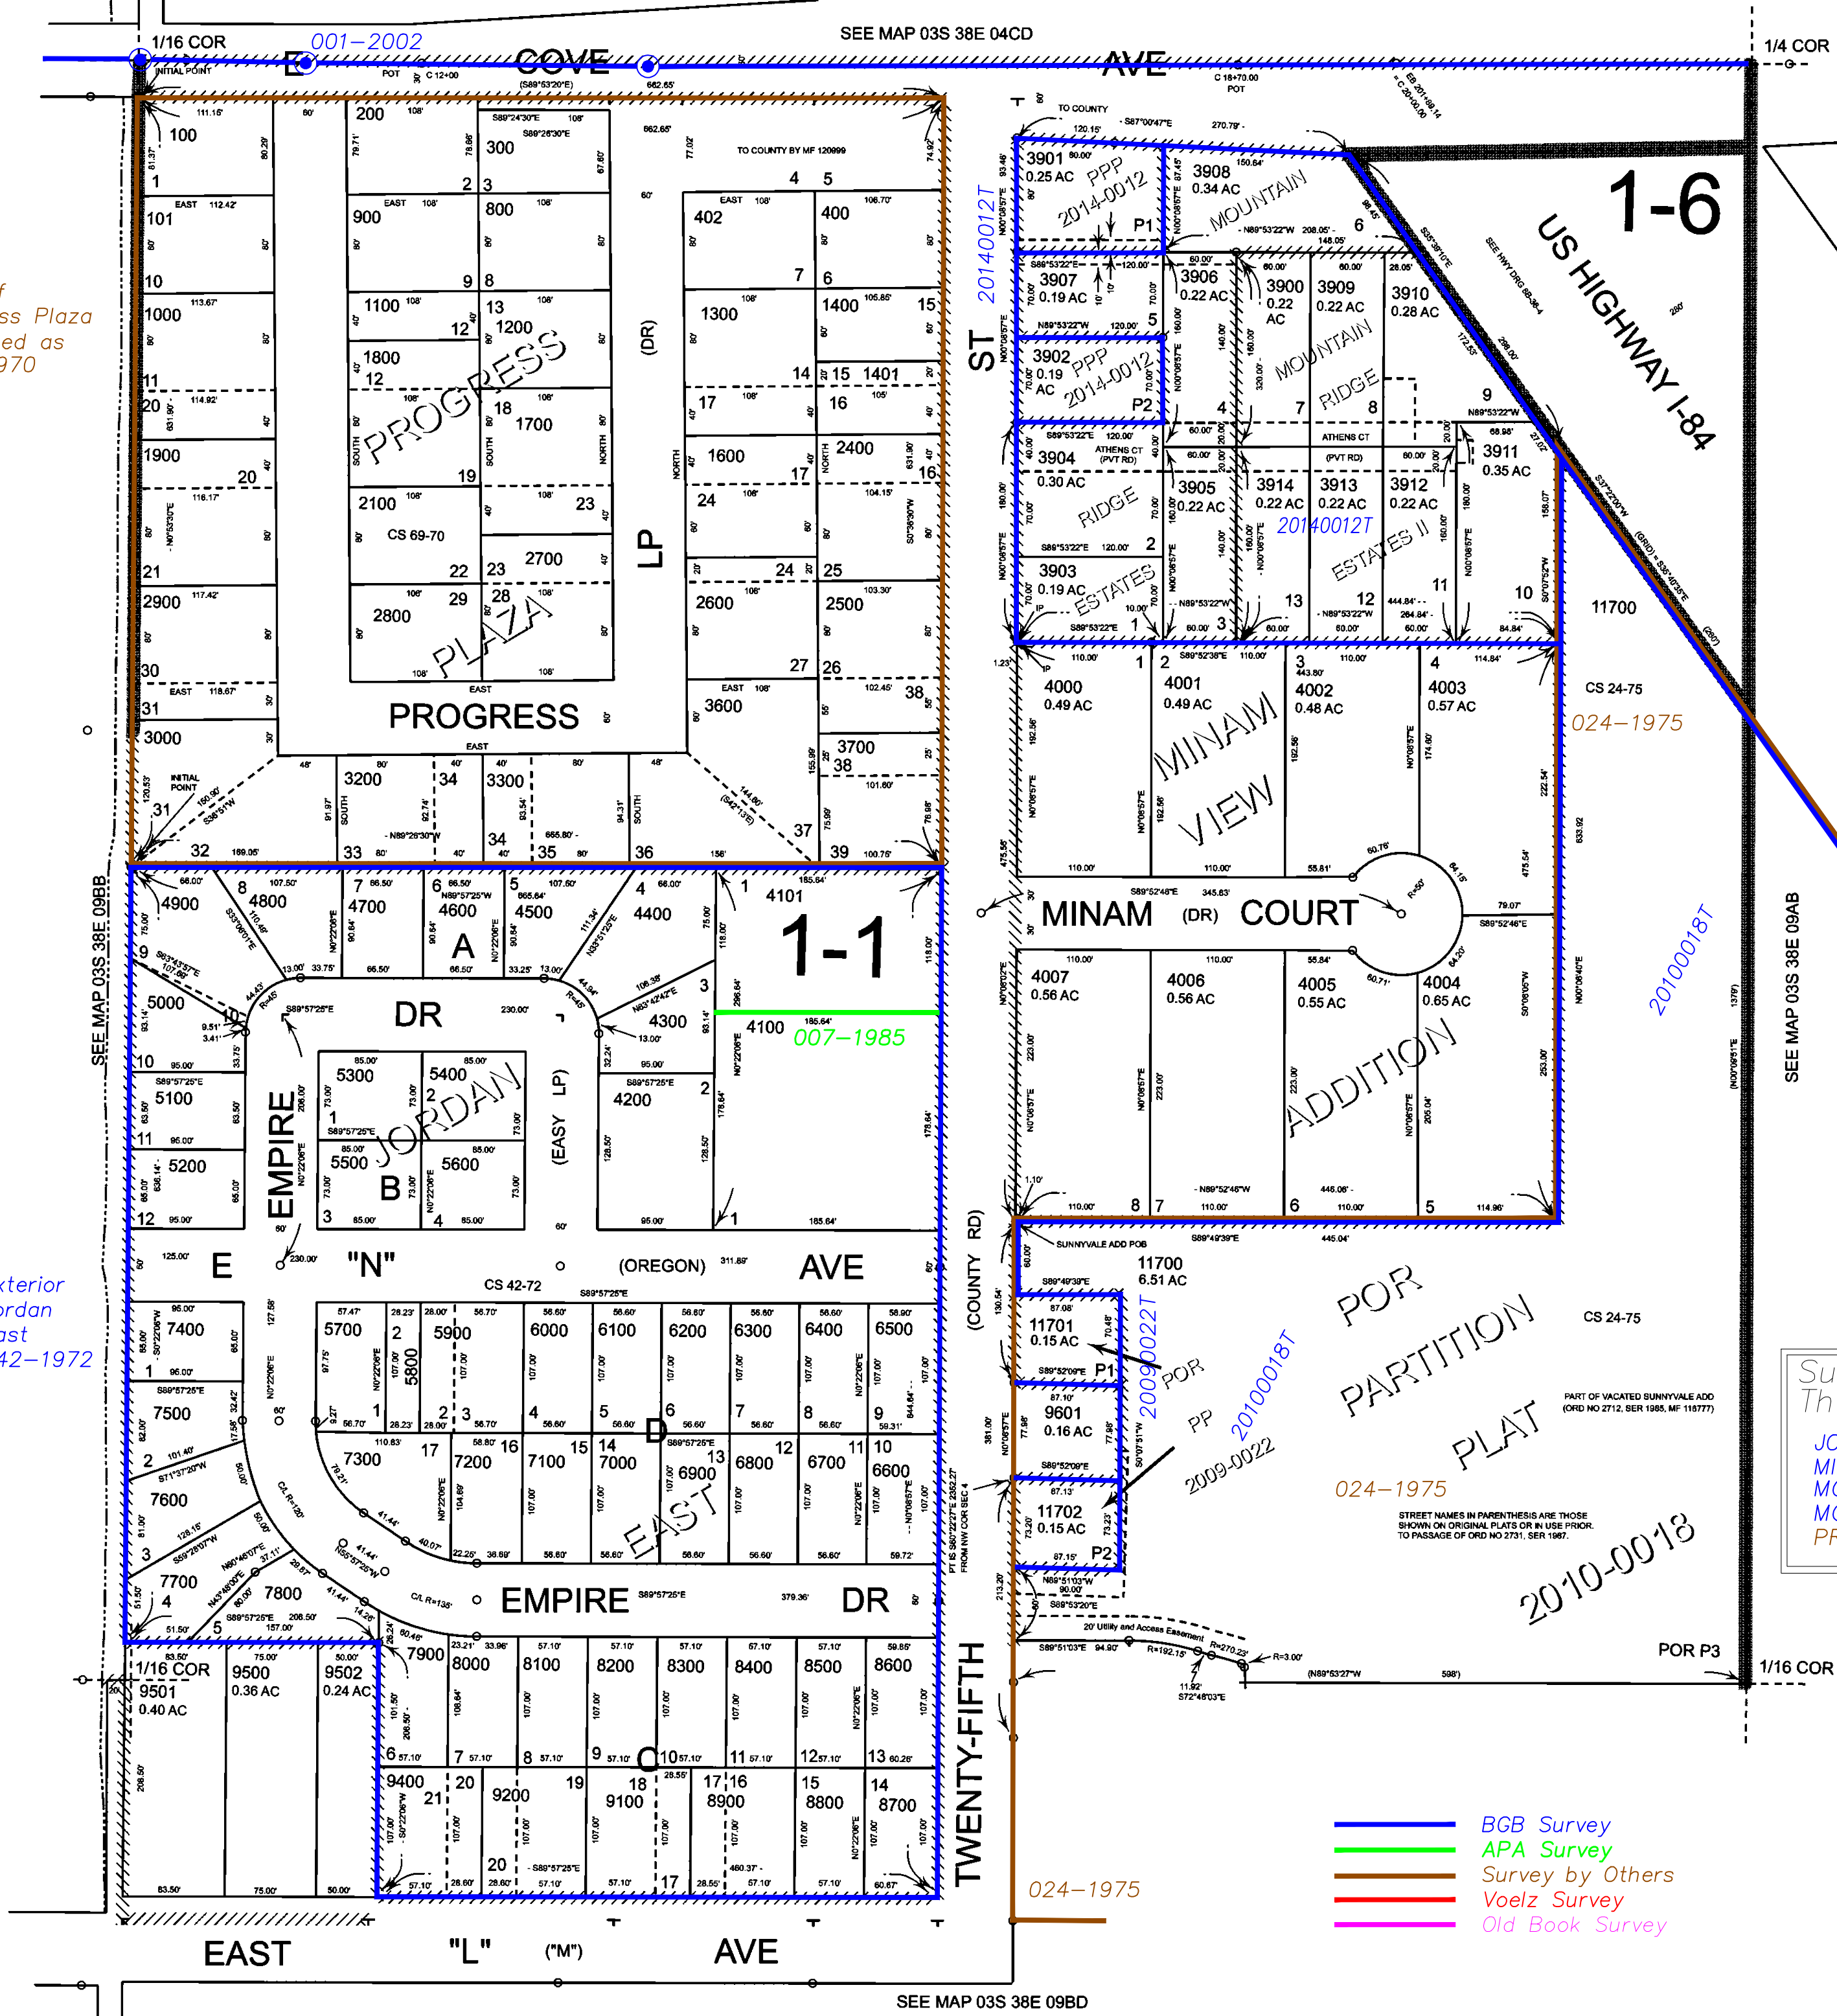

- Cancelled
- 301
- 401
- 500
- 600
- 700
- 1101
- 1500
- 1501
- 1601
- 1901
- 2000
- 2200
- 2300
- 2301
- 3001
- 3100
- 3301
- 3400
- 3500
- 3701
- 3800
- 5001
- 5801
- 9000
- 9001
- 9300
- 9600
- 9700 THRU
- 11600
- 11800
- 11801

Subdivisions on This Page

- JORDAN EAST
- MINAM VIEW ADDITION
- MOUNTAIN RIDGE ESTATES
- MOUNTAIN RIDGE ESTATES II
- PROGRESS PLAZA

- BGB Survey
- APA Survey
- Survey by Others
- Voelz Survey
- Old Book Survey

Revised: SH 11/29/2016

LA GRANDE 03S38E09BA