

THIS MAP WAS PREPARED FOR ASSESSMENT PURPOSE ONLY



N.W. 1/4 N.E. 1/4 SEC. 17 T. 35S. R. 38E. W.M.  
UNION COUNTY  
1" = 100'

03S38E17AB  
LA GRANDE

Cancelled  
2001  
2101  
2102  
2200  
2201  
2302  
2401  
2402  
2500  
8801  
8901  
9800  
10400  
10500  
10600  
10700

012-2011  
(12th St.)

026-2009

029-2010


012-2011  
(12th St.)

Exterior  
Sunny  
Hills  
022-1971

026-2009

029-2010

012-2011  
(12th St.)

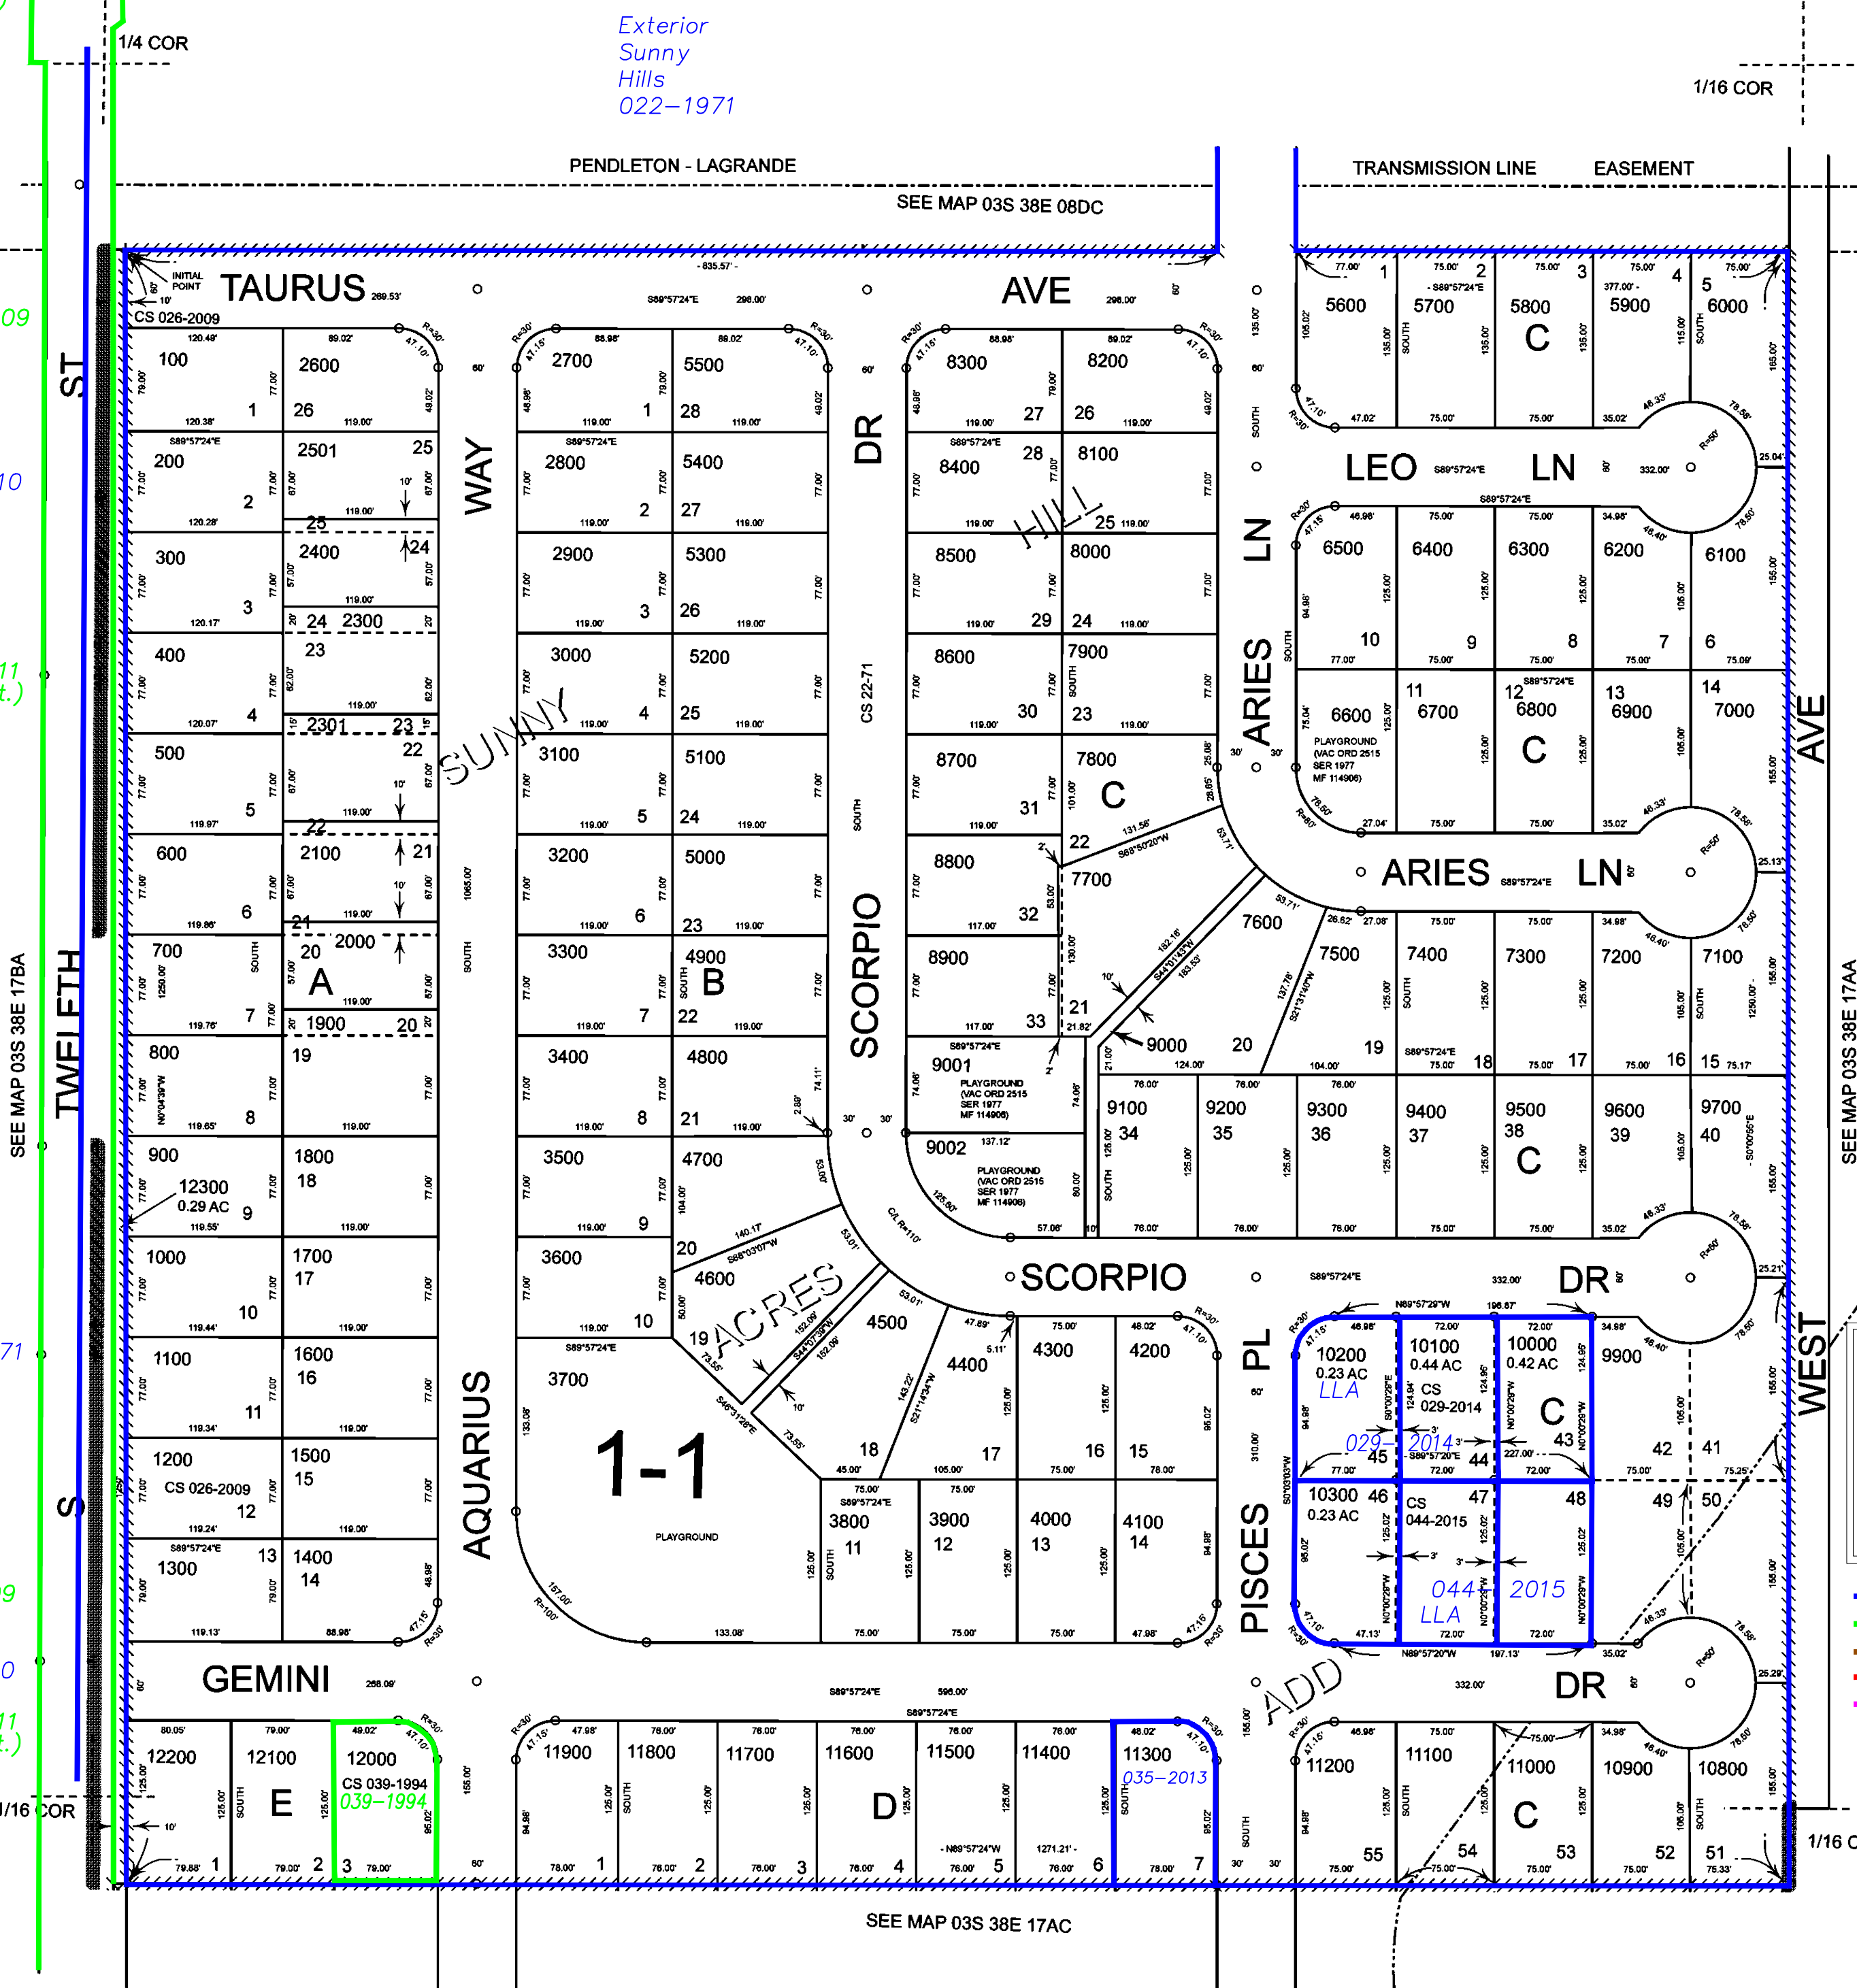

Exterior  
Sunny  
Hills  
022-1971

Subdivisions on  
This Page  
SUNNY HILL ACRES ADDITION

- BGB Survey
- APA Survey
- Survey by Others
- Voelz Survey
- Old Book Survey

Revised: SH  
02/23/2017

LA GRANDE  
03S38E17AB