


THIS MAP WAS PREPARED FOR ASSESSMENT PURPOSE ONLY

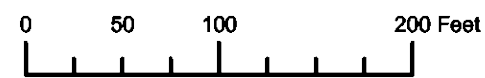

N.W.1/4 N.W.1/4 SEC.15 T.3S. R.40E. W.M.  
UNION COUNTY  
1" = 100'

03S40E15BB

CANCELLED:


Subdivision  
of Section  
by Surveys  
005-1980  
010-2001

Subdivision  
of Section  
by Surveys  
005-1980  
010-2001

Subdivision  
of Section  
by Surveys  
005-1980  
010-2001

Highway Control  
by Survey Nos.  
030-1992  
046-1998

- BGB Survey
- APA Survey
- Survey by Others
- Voelz Survey
- Old Book Survey

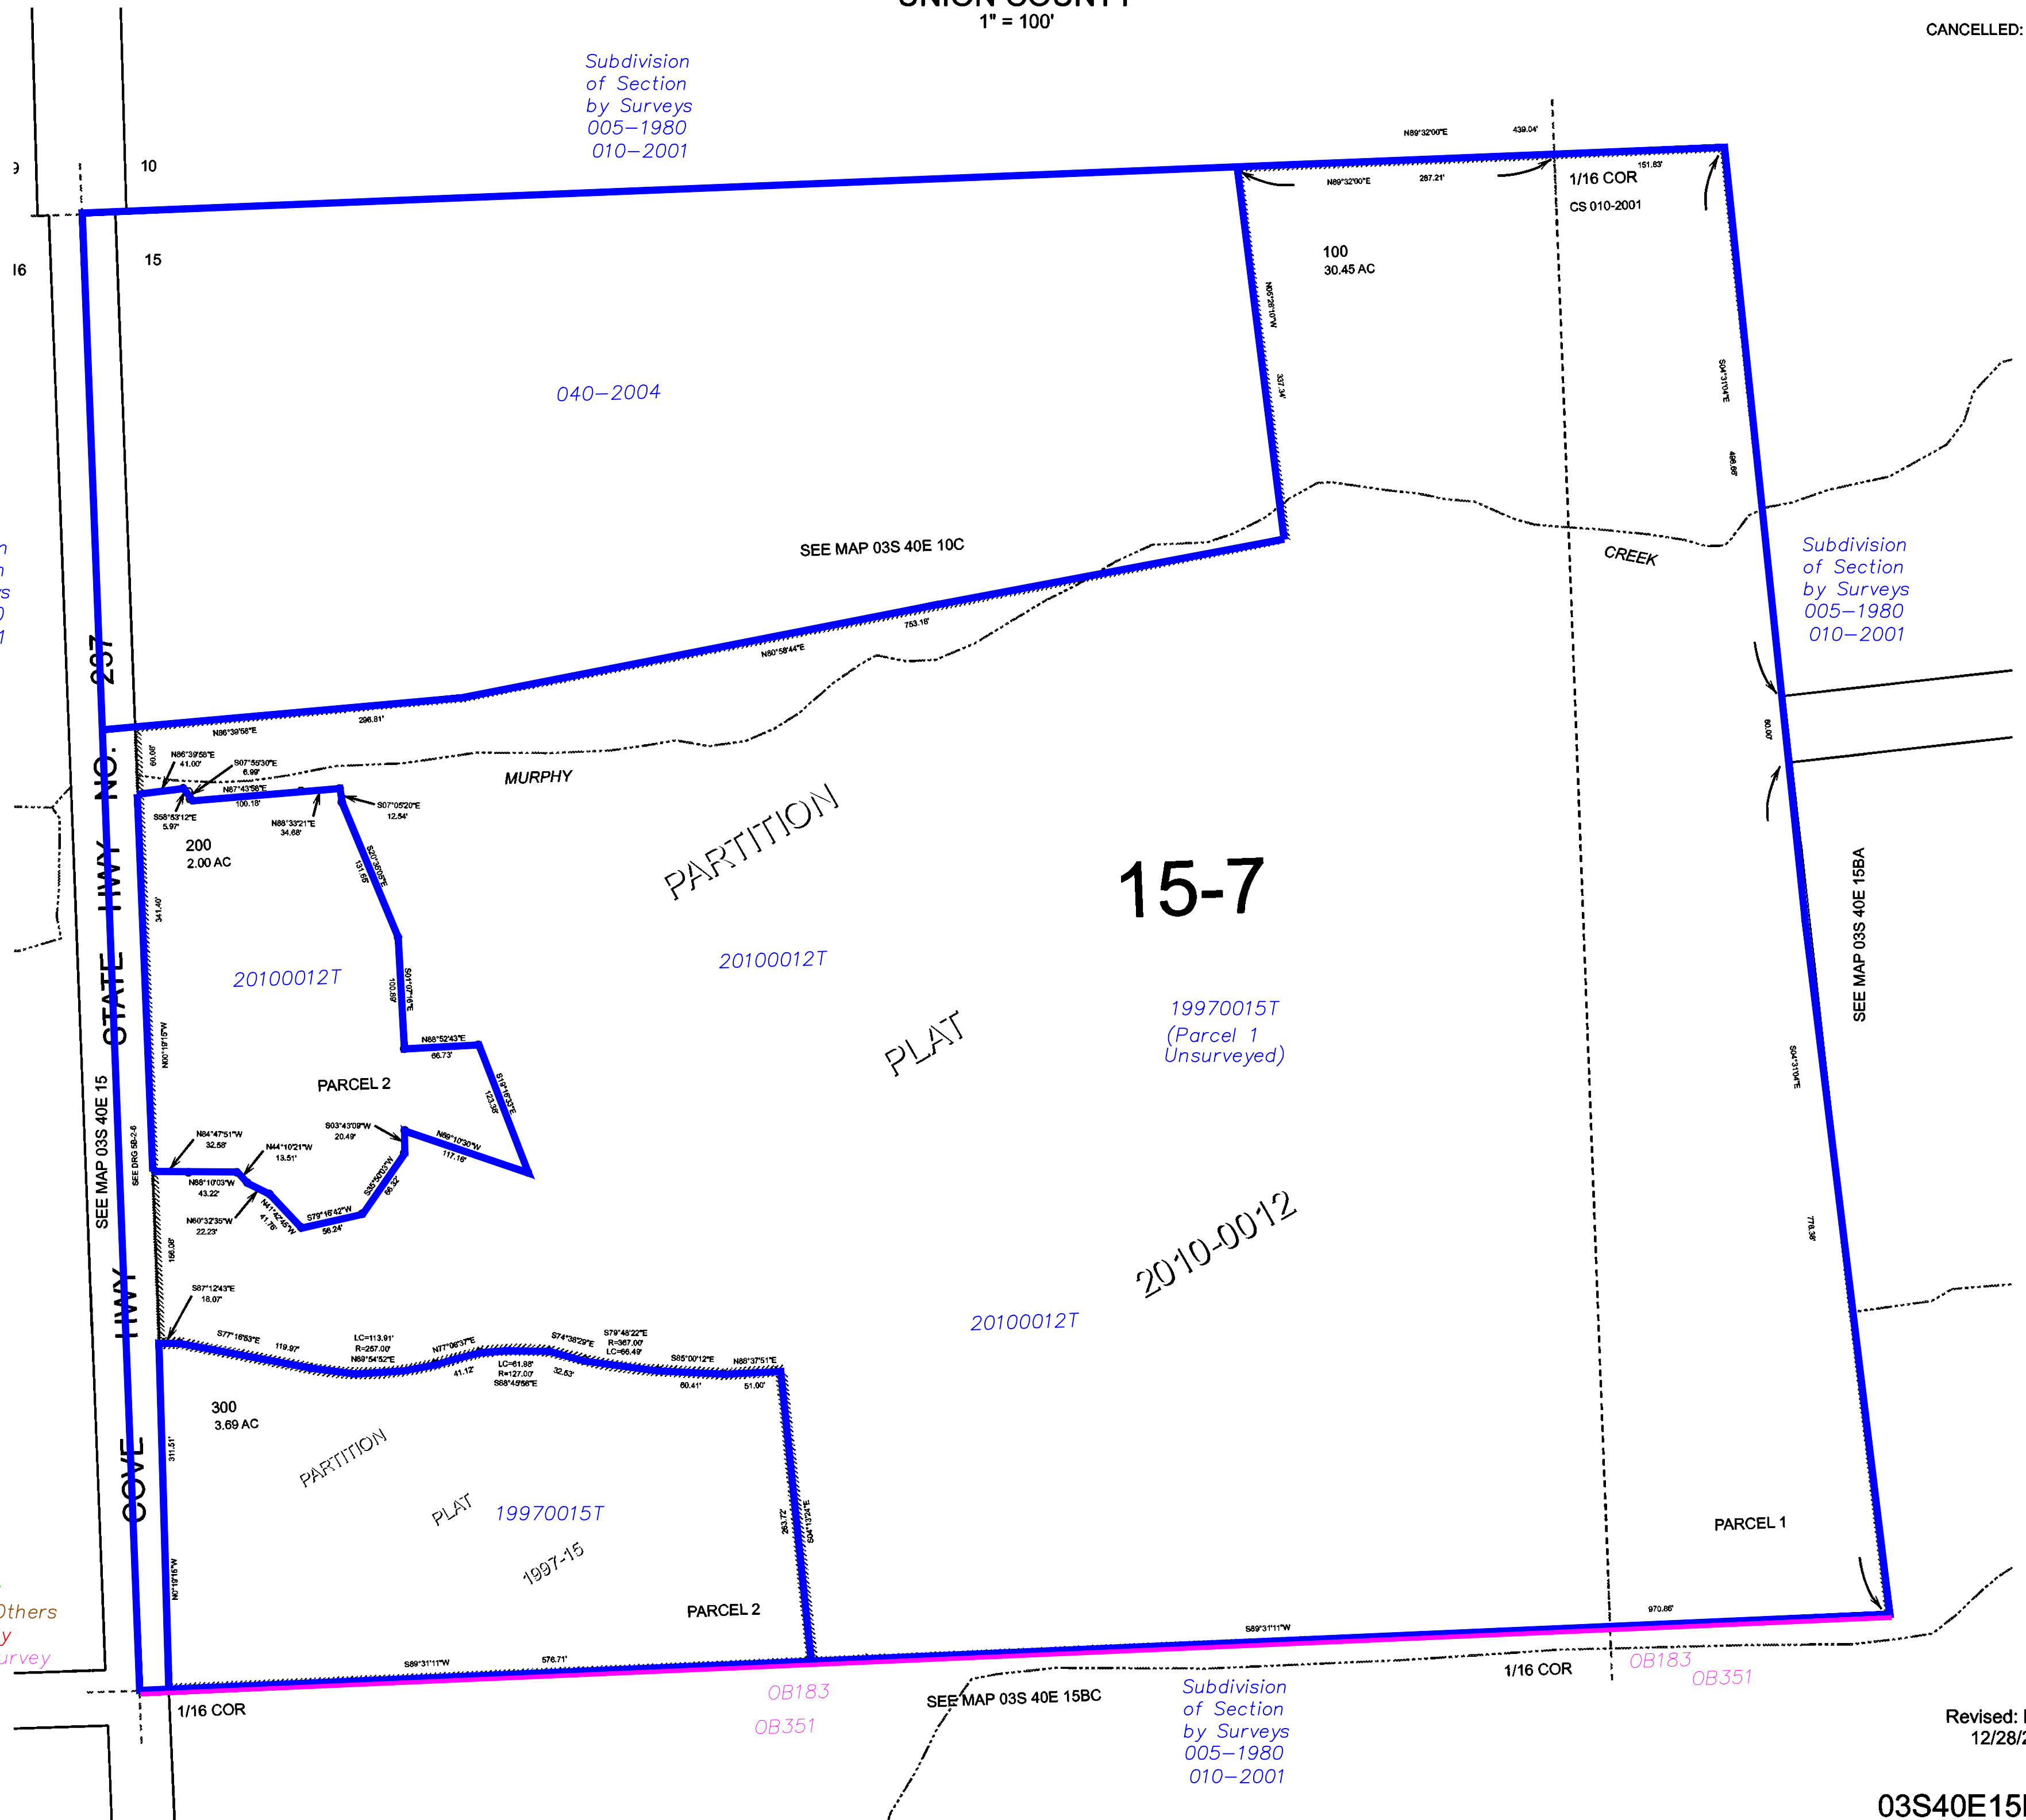

Subdivision  
of Section  
by Surveys  
005-1980  
010-2001

Revised: MRT  
12/28/2010

03S40E15BB