



THIS MAP WAS PREPARED FOR ASSESSMENT PURPOSE ONLY

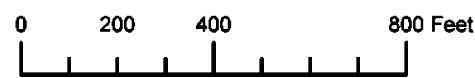

SECTION 26 T.3S. R.40E. W.M. UNION COUNTY 1" = 400'

03S40E26

CANCELLED: 500

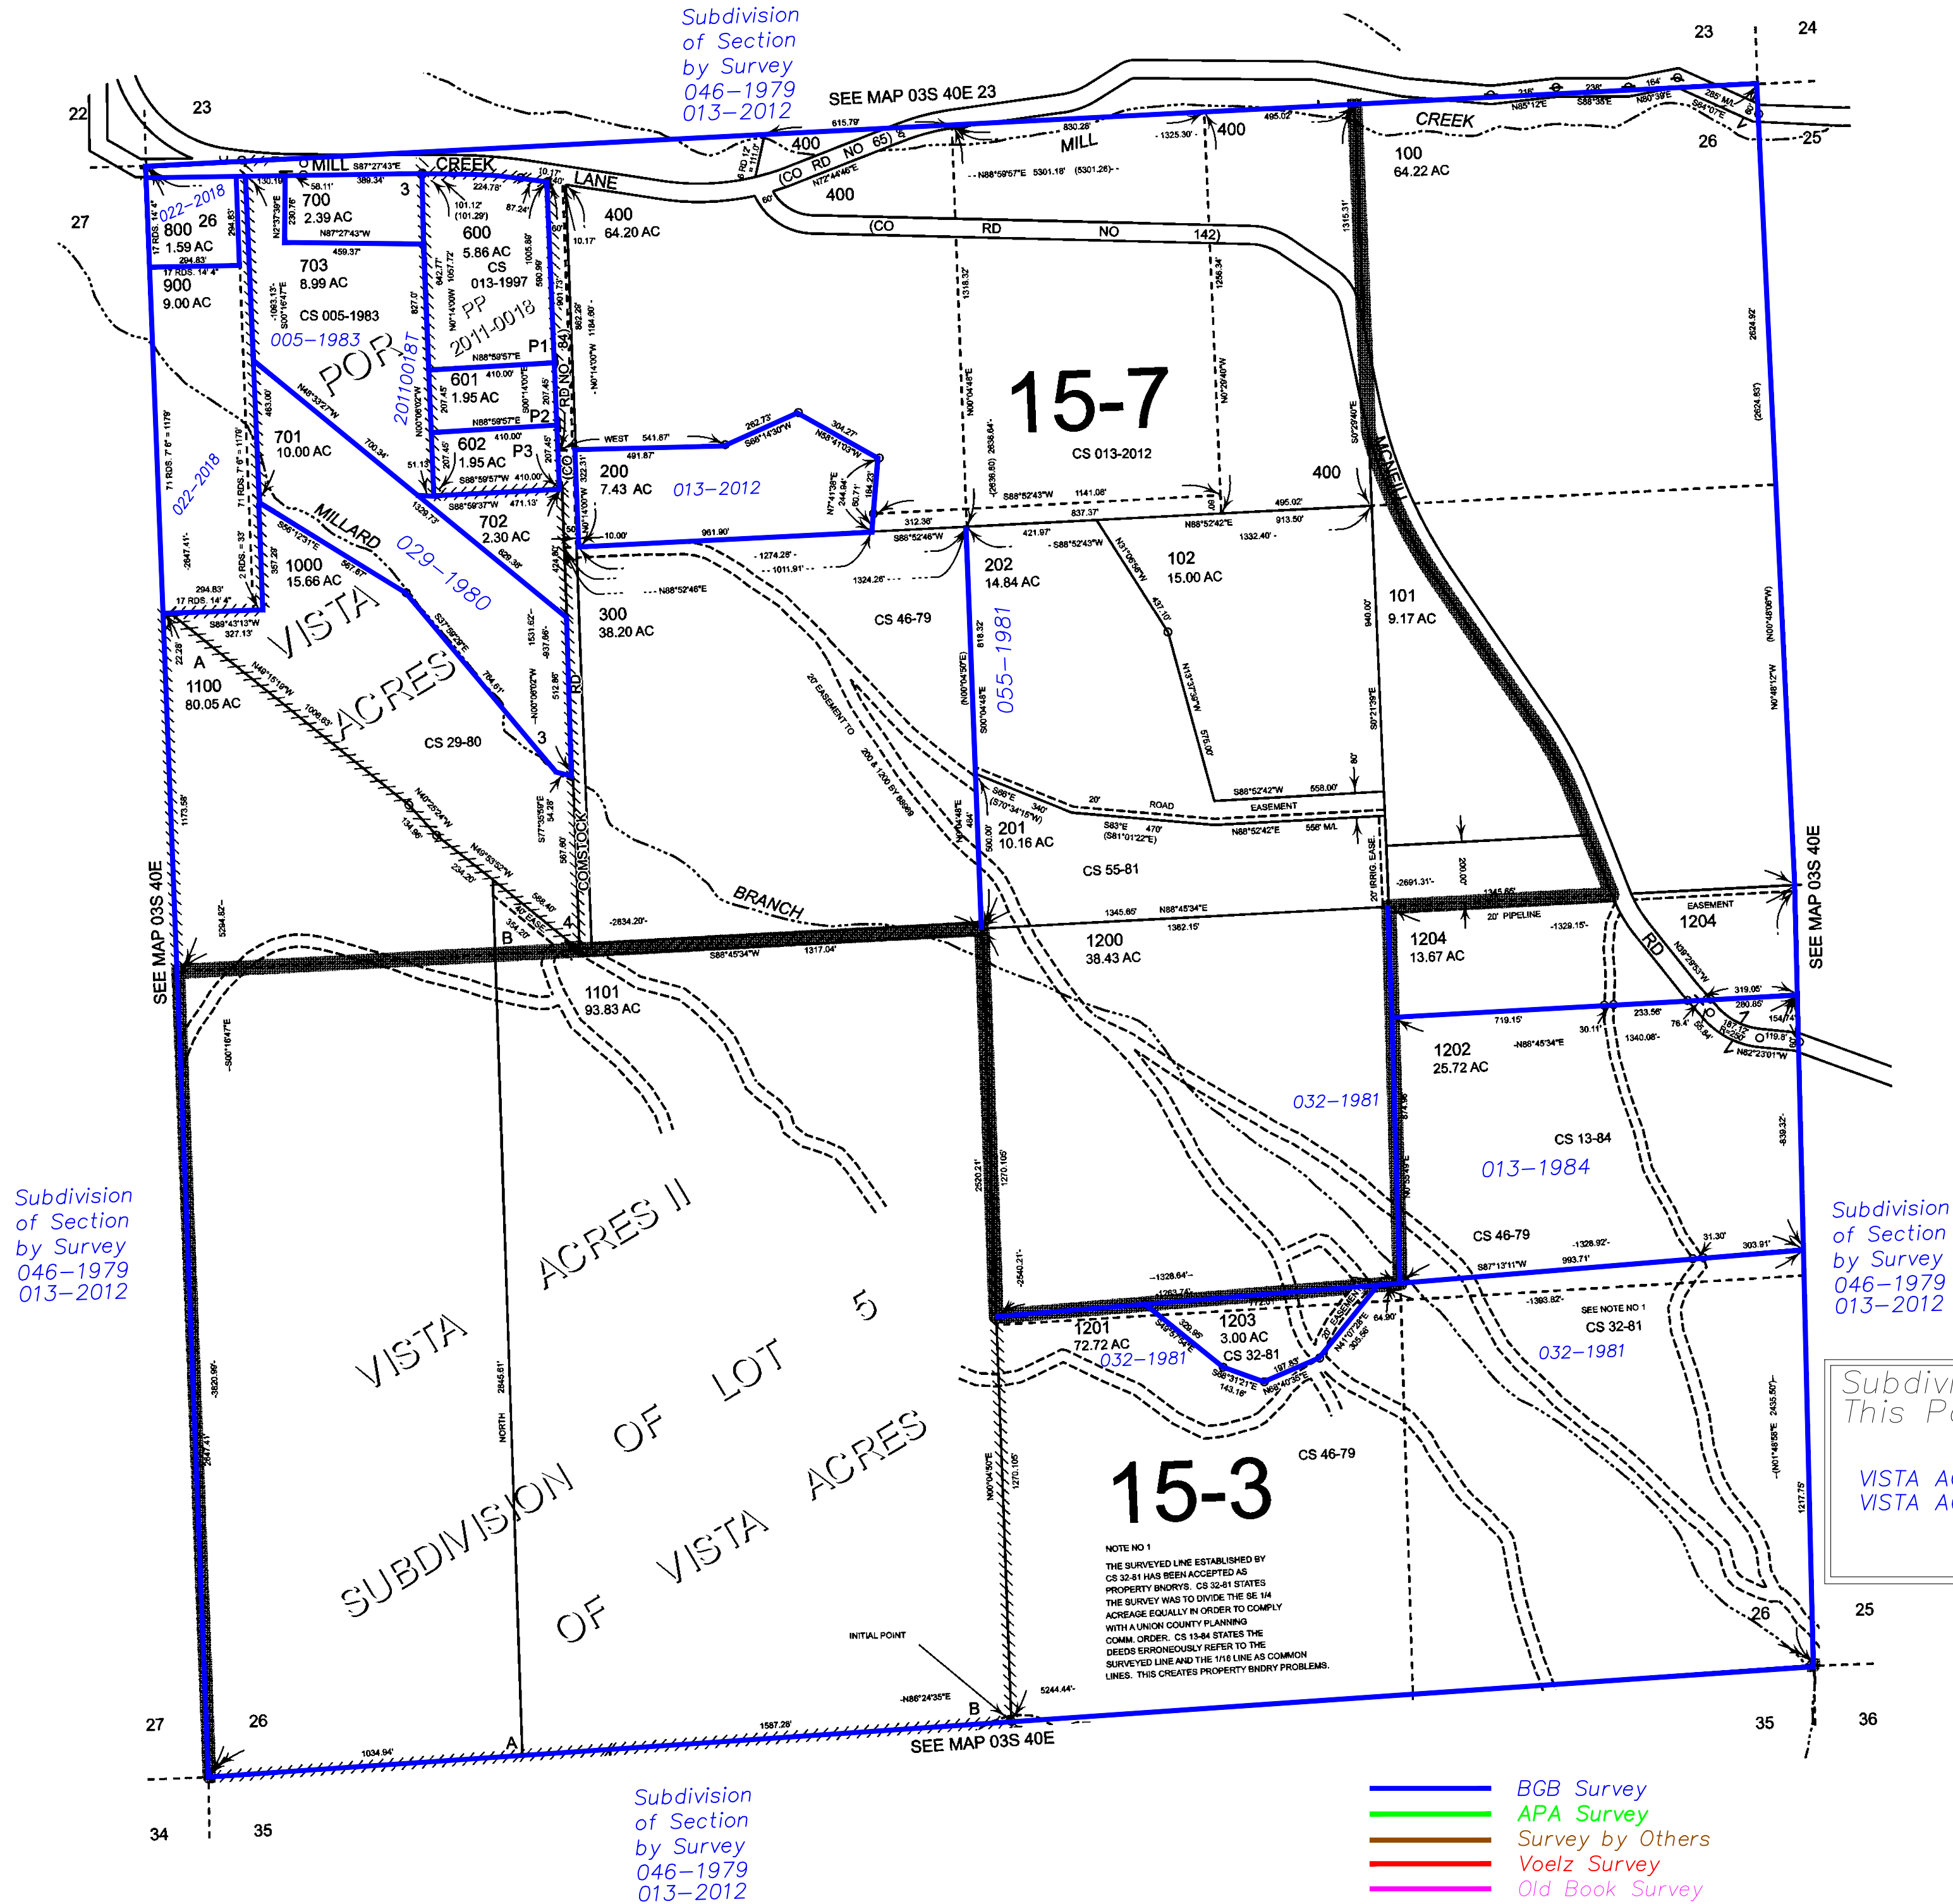

Subdivision of Section by Survey 046-1979 013-2012

Subdivision of Section by Survey 046-1979 013-2012

Subdivision of Section by Survey 046-1979 013-2012

Subdivisions on This Page VISTA ACRES VISTA ACRES II

NOTE NO 1 THE SURVEYED LINE ESTABLISHED BY CS 32-81 HAS BEEN ACCEPTED AS PROPERTY BOUNDARY. CS 32-81 STATES THE SURVEY WAS TO DIVIDE THE SE 1/4 ACRES EQUALLY IN ORDER TO COMPLY WITH A UNION COUNTY PLANNING COMM. ORDER. CS 13-84 STATES THE DEEDS ERRONEOUSLY REFER TO THE SURVEYED LINE AND THE 1/16 LINE AS COMMON LINES. THIS CREATES PROPERTY BOUNDARY PROBLEMS.

- BGB Survey
APA Survey
Survey by Others
Voelz Survey
Old Book Survey

Revised: SH 7/19/2012

03S40E26