



THIS MAP WAS PREPARED FOR ASSESSMENT PURPOSE ONLY

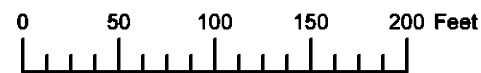

N.W.1/4 S.W.1/4 SEC.18 T.4S. R.40E. W.M.  
UNION COUNTY  
1" = 100'

04S40E18CB  
UNION

Cancelled  
101  
402  
502  
700  
701  
3000  
3001

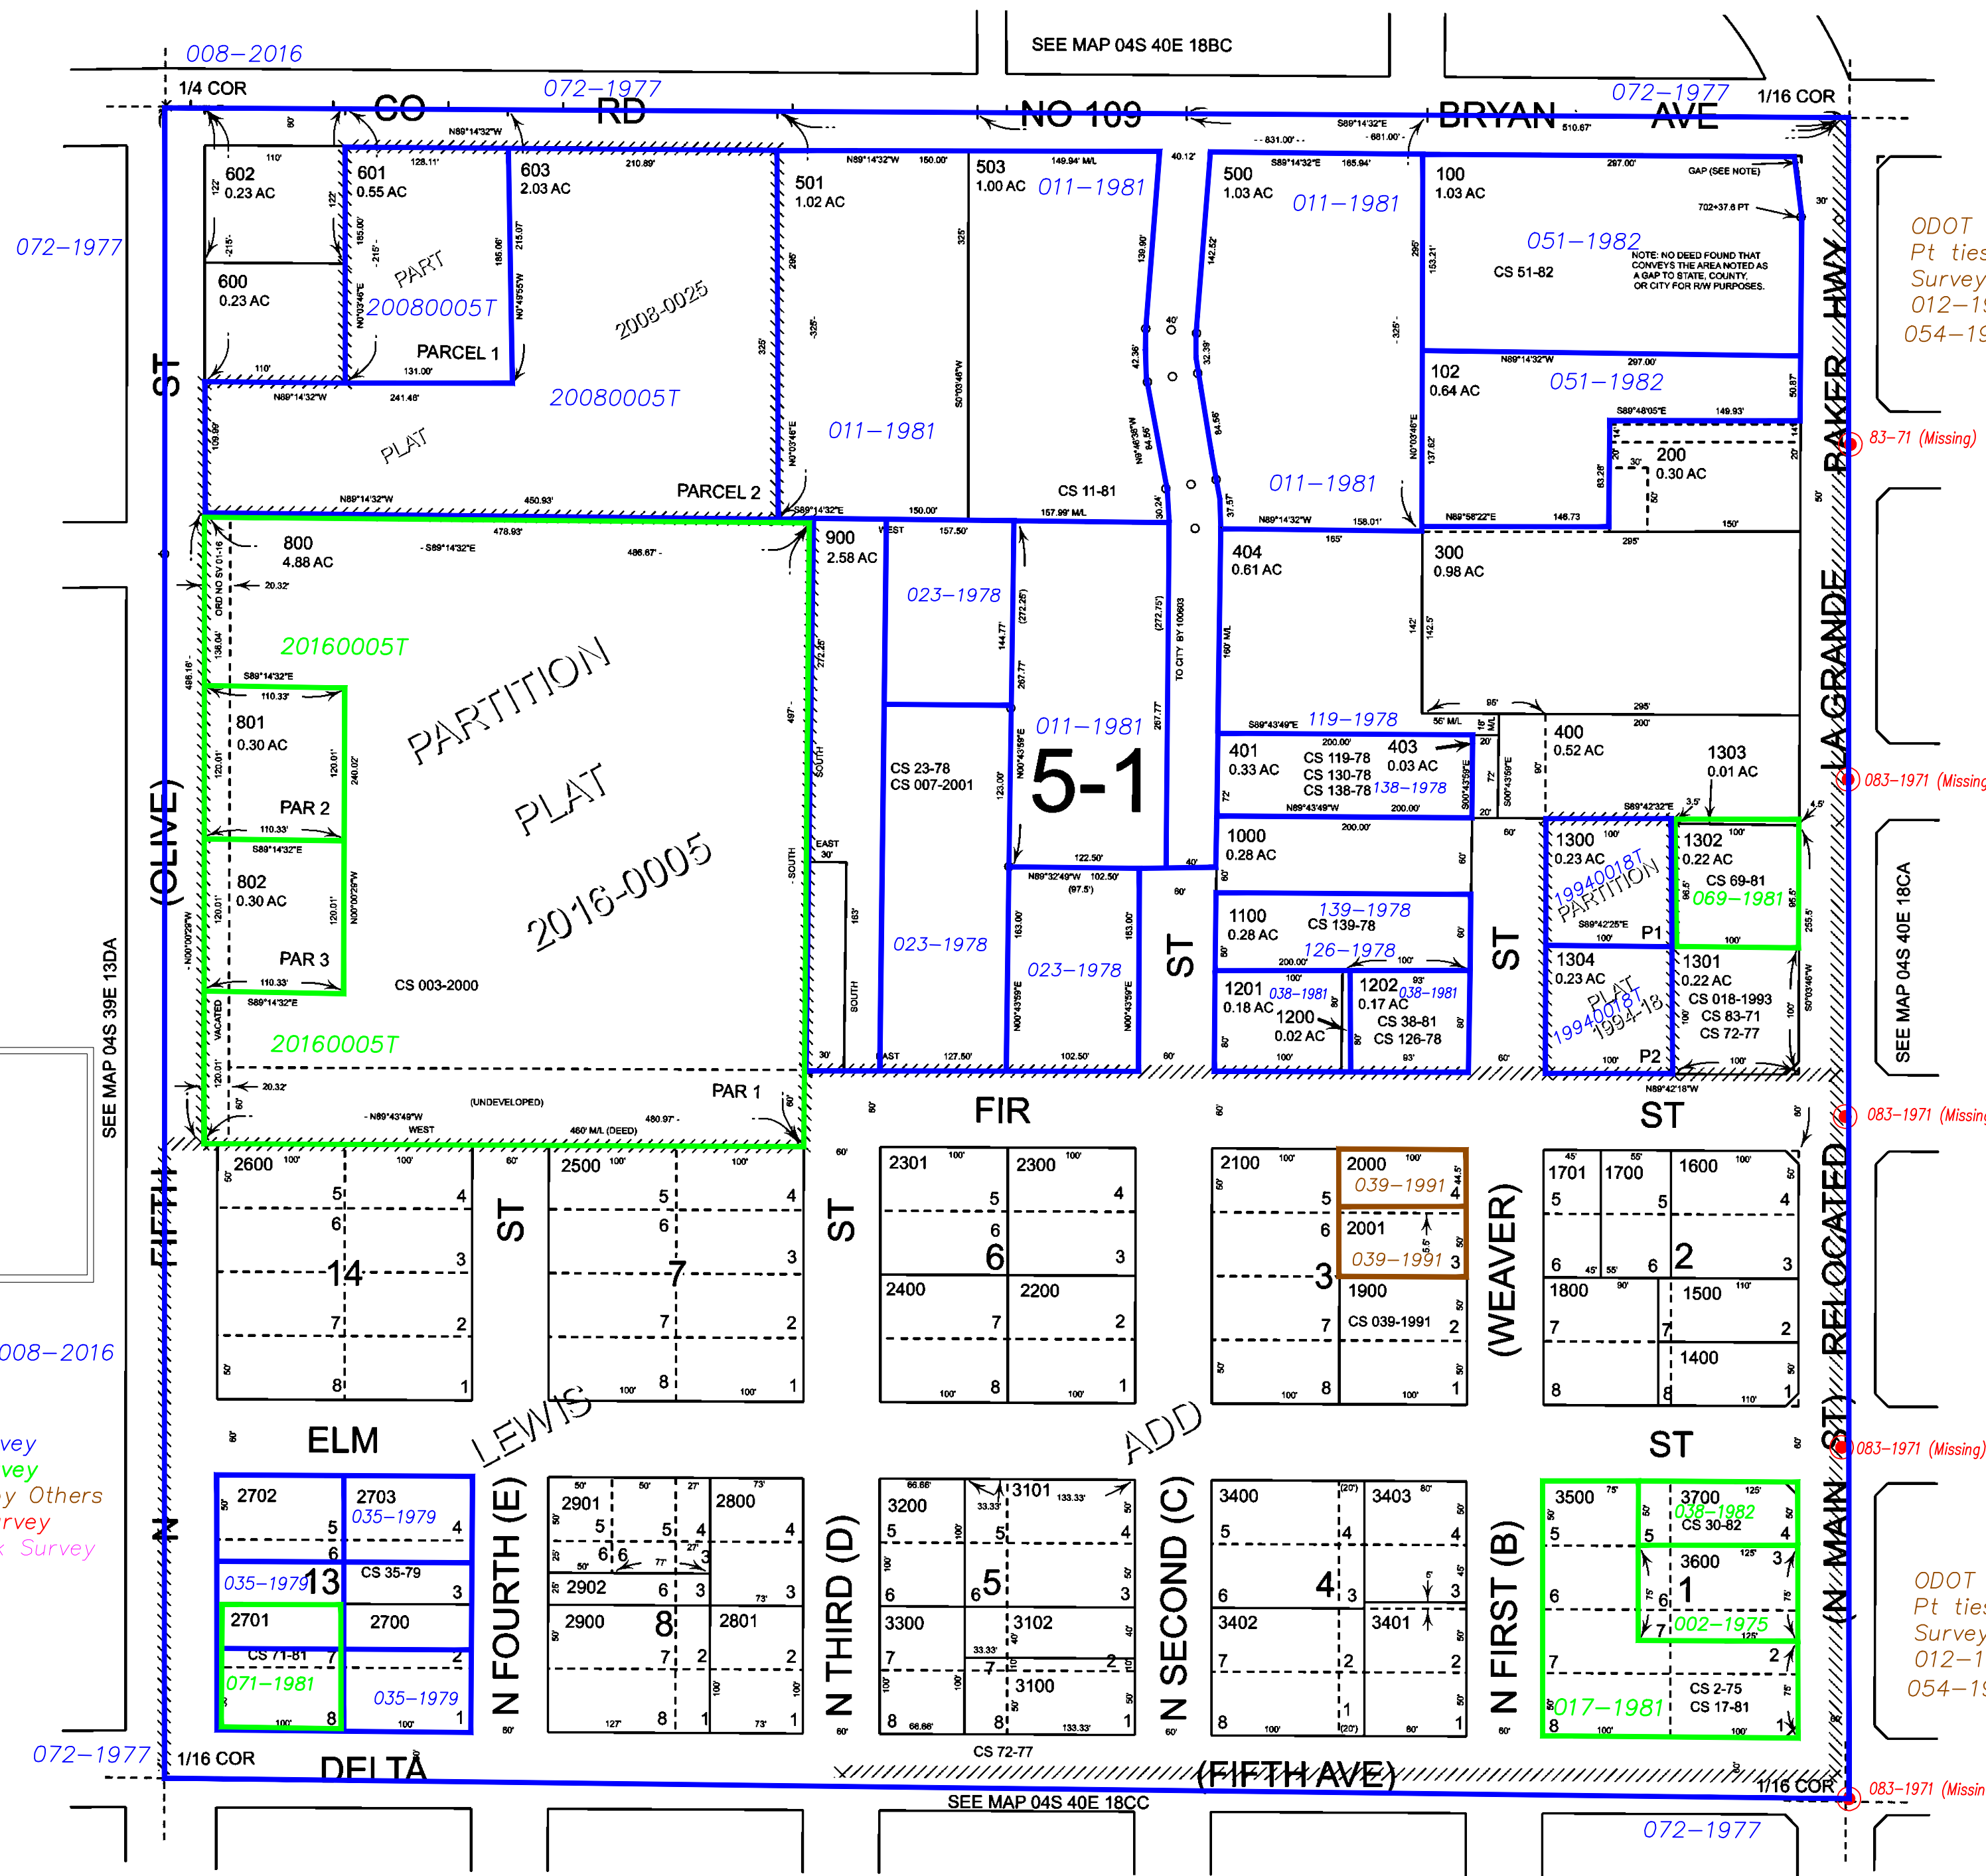

Subdivisions on This Page  
LEWIS ADDITION

ODOT Control Pt ties by Survey Nos. 012-1992 054-1998

083-1971 (Missing)

SEE MAP 04S 40E 18CA

083-1971 (Missing)

083-1971 (Missing)

ODOT Control Pt ties by Survey Nos. 012-1992 054-1998

083-1971 (Missing)

Revised: SH  
03/11/2016

UNION  
04S40E18CB