


49-1

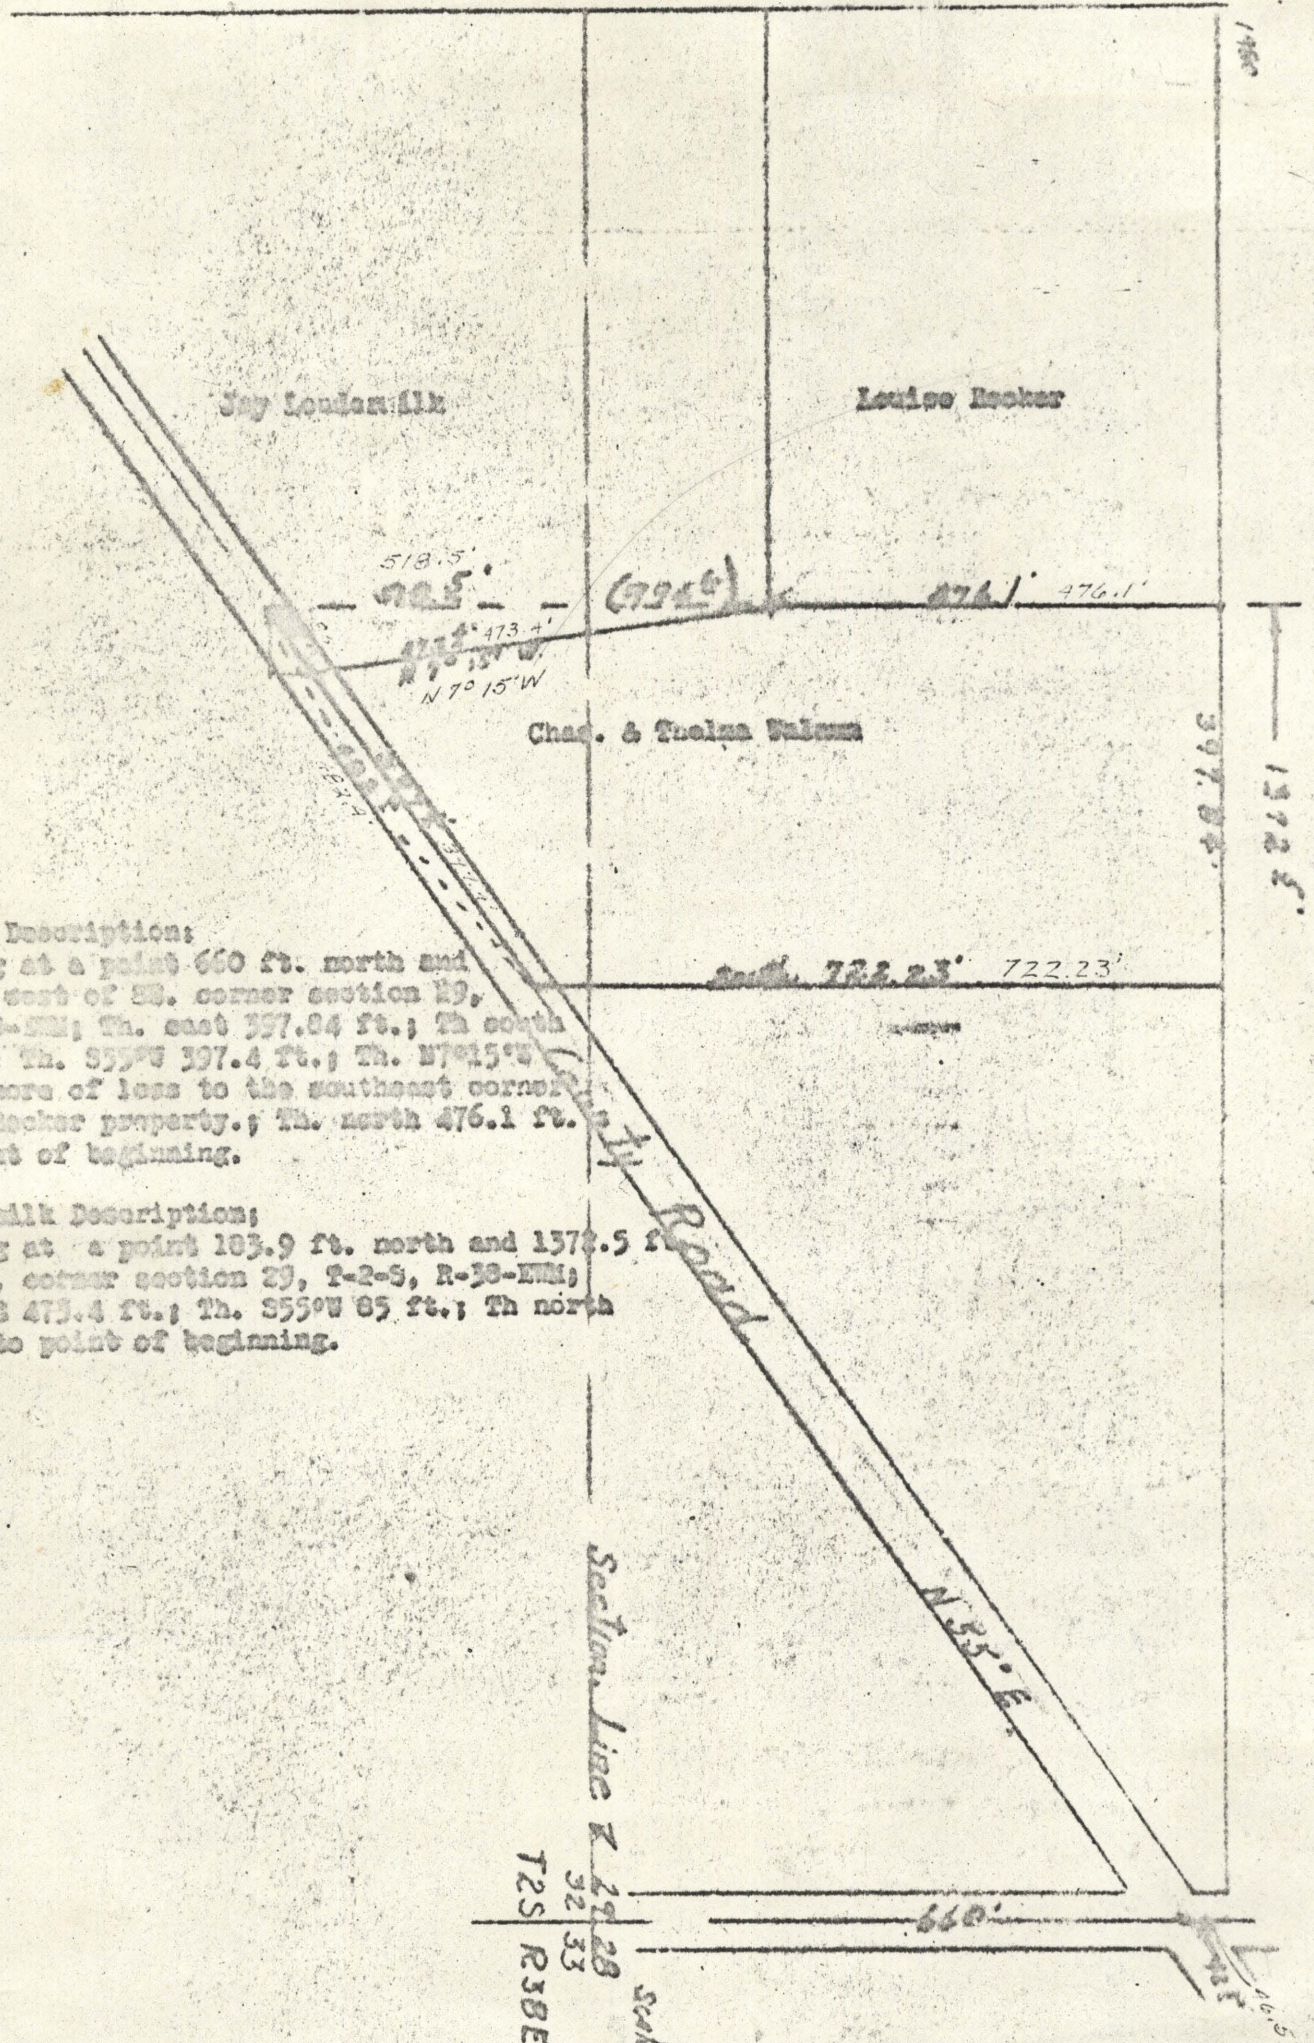

Walman Description:

Beginning at a point 660 ft. north and 1372.5 ft. west of SE. corner section 29, T-2-S, R-38-WM; Th. east 397.84 ft.; Th south 722.23 ft.; Th. S55°E 397.4 ft.; Th. N70°15'W 473.4 ft. more or less to the southeast corner of Louise Becker property.; Th. north 476.1 ft. to the point of beginning.

Loudermilk Description:

Beginning at a point 183.9 ft. north and 1372.5 ft. west of SE. corner section 29, T-2-S, R-38-WM; Th. S70°15'W 473.4 ft.; Th. S55°W 85 ft.; Th north 518.5 ft. to point of beginning.

Section Line R 22 28
 32 33
 T2S R38E

Scale 1" = 200'

