

DROP OFF CADASTRAL SURVEY

WALLOWA-WHITMAN NATIONAL FOREST

NOTES

BASIS OF BEARING WAS A SOLAR OBSERVATION TAKEN AT TRAVERSE POINT 2. THE MAGNETIC DECLINATION FOR THIS PROJECT IS 18 1/2° EAST AS DETERMINED FROM A U.S.G.S. TOPO MAP FOR THIS PROJECT AREA.

THIS PLAT REPRESENTS A RECORD OF A DEPENDENT RESURVEY OF SECTION 8 AND THE NORTH 1/2 OF THE SECTION LINE COMMON TO SECTIONS 16 AND 17 TOWNSHIP 1 SOUTH, RANGE 38 EAST, WM, UNION COUNTY, OREGON

THIS SURVEY WAS PERFORMED AT THE REQUEST OF THE FOREST SUPERVISOR, WALLOWA-WHITMAN NATIONAL FOREST, BAKER CITY, OREGON.

THE PURPOSE OF THIS SURVEY WAS TO DETERMINE THE BOUNDARY LINES BETWEEN THE PRIVATE AND PUBLIC LAND ADMINISTERED BY THE U.S. FOREST SERVICE IN SECTIONS 8, 16 AND 17 AND TO POST TO STANDARD THOSE BOUNDARIES.

THE PROCEDURES USED IN THIS SURVEY WERE IN ACCORDANCE WITH THE CONTRACT SPECIFICATIONS, THE 1973 B-L-M MANUAL AND STATE LAW, RESULTING IN POSITIONAL TOLERANCE IN KEEPING WITH PUBLISHED STANDARDS.

THE EQUIPMENT USED ON THIS SURVEY IS KEPT ADJUSTED AND STANDARDIZE A NIKON A-5 TOP GUN TOTAL STATION WAS USED, COMBINING BOTH LEAP FROG AND PLUMB BOB METHODS CALCULATED IN A LEAST SQUARE ADJUSTMENT.

LOST OR OBLITERATED CORNERS WERE REESTABLISHED IN ACCORDANCE WITH THE B-L-M MANUAL, A COMPLETE DESCRIPTION OF THE CORNERS FOUND, SET OR REESTABLISHED CAN BE FOUND ON CORNER RECORD FORMS FILED WITH THE COUNTY SURVEYOR.. THE FIELD NOTES FOR THIS SURVEY ARE CONTAINED IN BOOK 1, PAGES 1-7 8 TITLED: DROP OFF CADASTRAL SURVEY, DATED AUGUST THRU SEPTEMBER, 1993.


SURVEYOR'S CERTIFICATE

THIS PLAT CORRECTLY REPRESENTS A SURVEY MADE BY ME OR UNDER MY DIRECTION IN CONFORMANCE WITH THE STATUTES OF OREGON AND AT THE REQUEST OF THE FOREST SUPERVISOR, WALLOWA-WHITMAN NATIONAL FOREST DURING THE MONTHS OF AUGUST THROUGH OCTOBER, 1993. RONALD E. STOLL, L.S. 2058.

HISTORY

THE SECTION LINE COMMON TO SECTIONS 8 & 9 AND 16 & 17 WERE SURVEYED IN 1863 BY DEPUTY SURVEYOR DAVID P. THOMPSON (R69). THE REMAINDER OF SECTION 8 WAS SURVEYED IN 1883 BY DEPUTY SURVEYOR FRANK W. CAMPBELL. (R290).


LEGEND

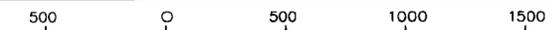

1" = 500'

GRAPHIC SCALE IN FEET

- (F) = FOUND OR MEASURED.
- (R1) = RECORD - GLO VOLUME R290 1883.
- (R2) = RECORD - GLO VOLUME R69 1863.
- ⊕ = SET 2 1/2 X 30° ALUMINUM PIPE WITH 3" CAP FOR SECTION CORNER.
- ⊕ = FOUND MONUMENT AS SHOWN ON CORNER MONUMENTATION FORM
- ⊕ = SET 2 1/2 X 30° ALUMINUM PIPE WITH 3" CAP FOR ? CORNER.
- ⊕ = FOUND MONUMENT AS SHOWN ON CORNER MONUMENTATION FORM
- = SET 2 1/2 X 30° ALUMINUM PIPE WITH 3" CAP FOR 1/16 CORNER.
- = NATIONAL FOREST SYSTEM LANDS BOUNDARY LINE POSTED TO STANDARD.

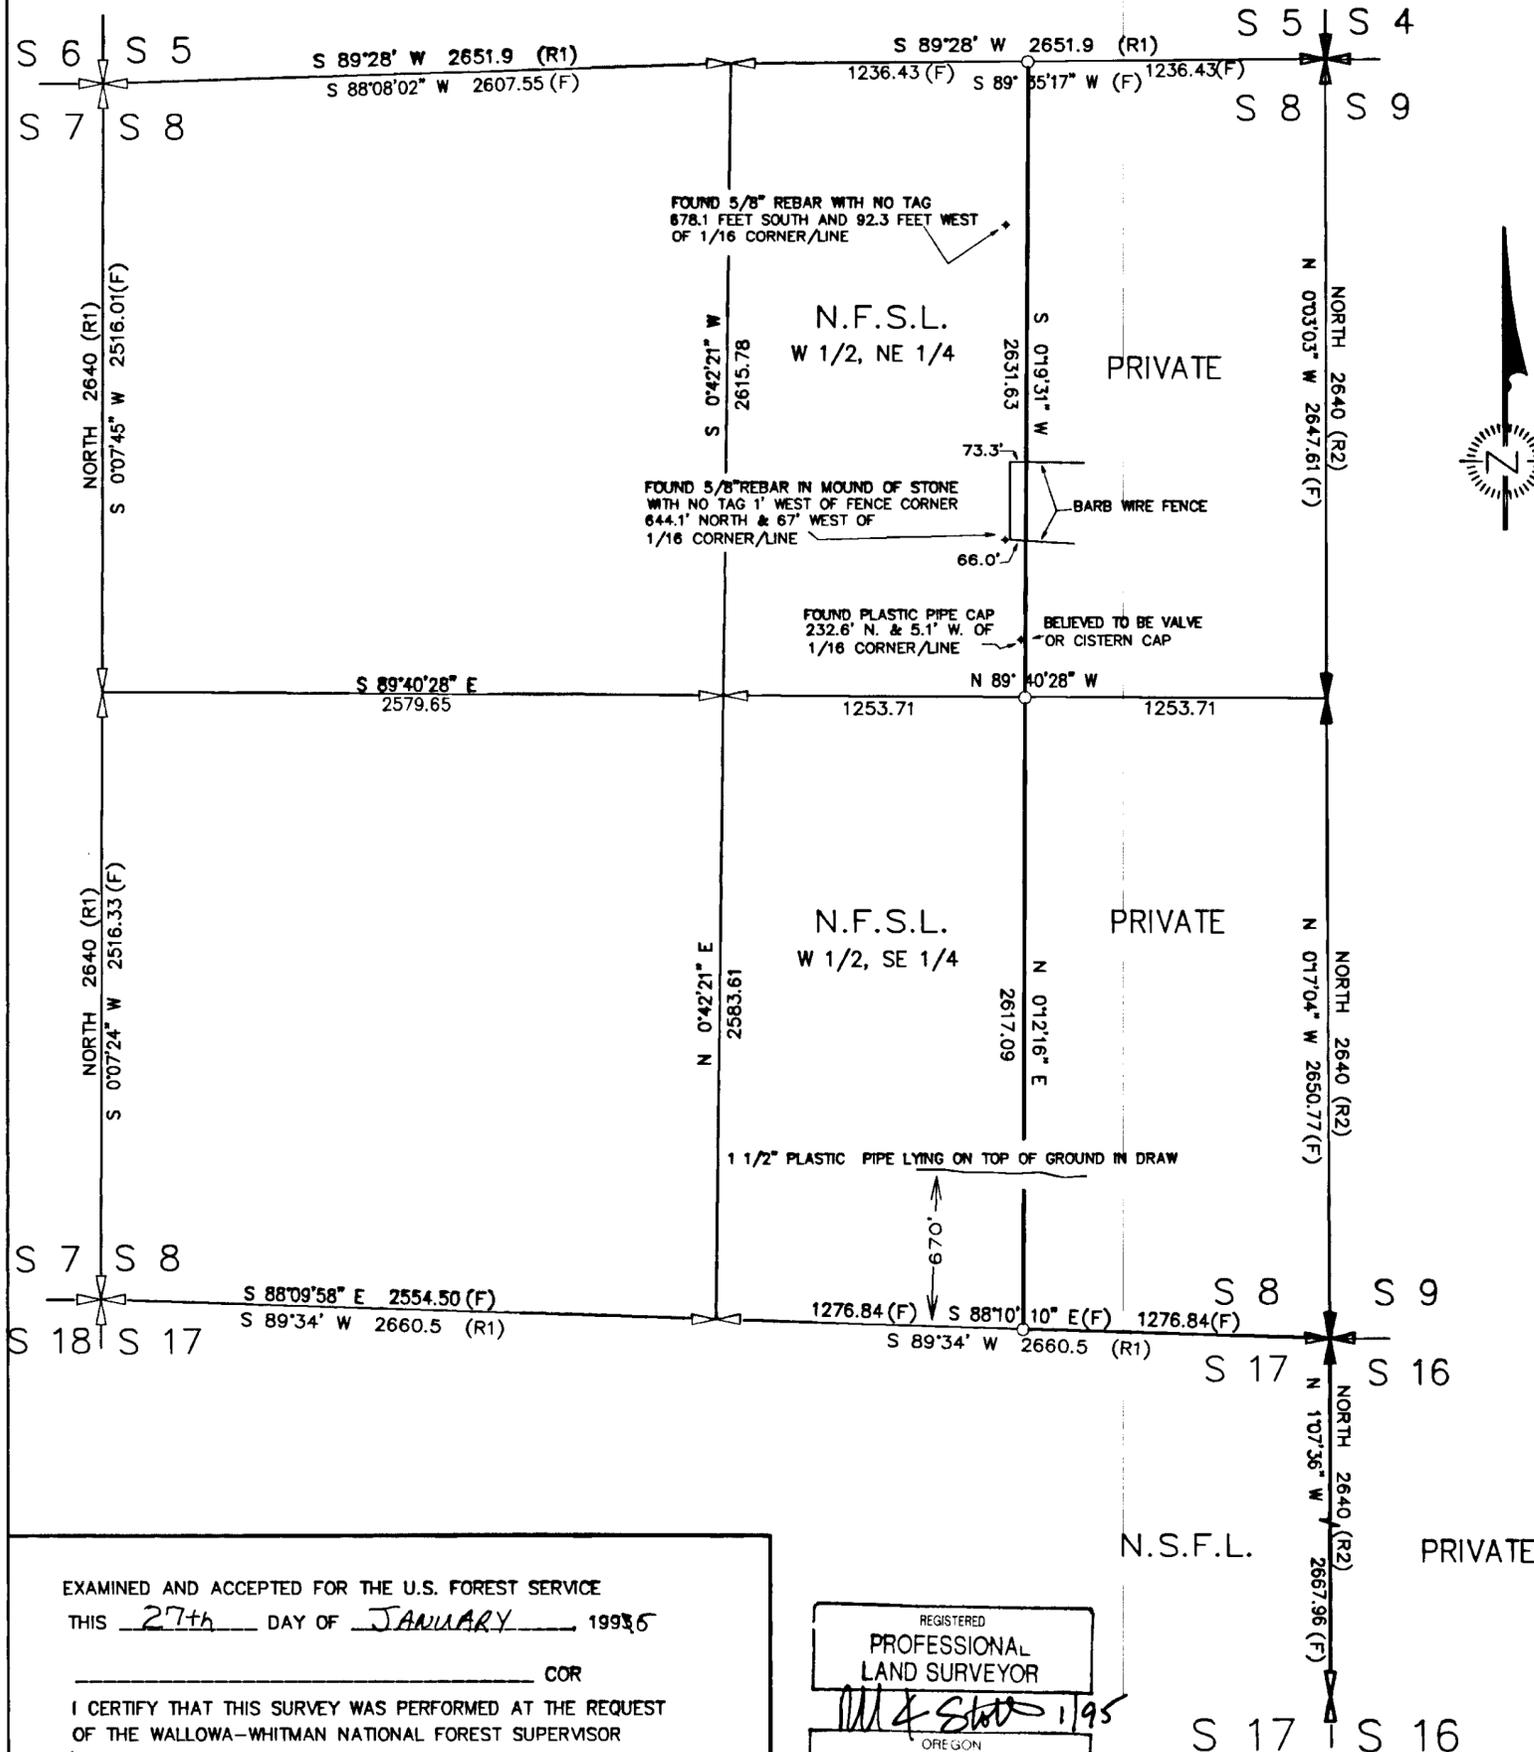

UNION COUNTY SURVEYOR
 Date Received 2-29-95
 Date Filed 3-27-95
 By Bryan J. Clark
 File No. 050-1994

EXAMINED AND ACCEPTED FOR THE U.S. FOREST SERVICE
 THIS 27th DAY OF JANUARY, 1995
 _____ COR
 I CERTIFY THAT THIS SURVEY WAS PERFORMED AT THE REQUEST OF THE WALLOWA-WHITMAN NATIONAL FOREST SUPERVISOR
 RBX William R. Stoll SIGNATURE
 2/16/95 DATE

REGISTERED PROFESSIONAL LAND SURVEYOR
W & Stoll 1995
 OREGON JULY 15 1983
 RONALD E. STOLL 2058

JOB NO. 1245
 CONTRACT NO. 53-04M3-3-0062
 SHEET 1 OF 1


A PORTION OF
 SECTION 8 AND THE NORTH HALF OF THE
 SECTION LINE COMMON TO SECTIONS
 16 AND 17, T 1 S R 38 E W.M.
 UNION COUNTY, OREGON

RECORD OF SURVEY
 RES LAND SURVEYS, INC.
 8335 N. PLACITA DADIVOSO
 TUCSON, ARIZONA 85704

CERTIFIED RECORD OF LAND CORNER MONUMENTATION

History of original corner establishment:

At cor. no. 3, identical with cor. no. 3, Neglected and cor. no. 4, Goldie lodes, both of this survey. Set a galvanized iron pipe, 1 in. diam., 36 ins. long, 24 ins. in the ground, mkd. AO-3-N-3-G-4-938, from which:

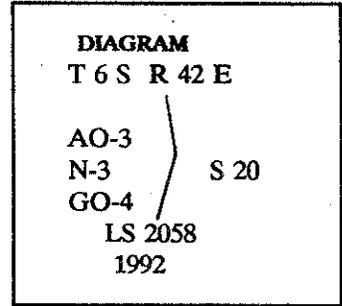

A pine, 8 ins. diam., bears S.20°W., 33 ft. dist., Mkd. AO-3N-3-G-4-938 BT.

A pine, 6 ins. diam., bears S.60°E., 13.1 ft. dist., mkd. AO-3-N-3-G-4-938.

Description of corner evidence found:

Found 1" pipe and cap along side marked stone, from which:

A pine, 10" diam., bears S.88°42'E., 13.27', healed blaze.

A pine, 8" diam., bears S.17°27'W., 32.93', healed blaze.

Description of monument and accessories I established to perpetuate the original location of this corner:

Set a 3" diam. U.S.F.S aluminum capped pipe, 30" long, with magnet, 23" in ground and buried found evidence alongside, build mound of stone to cap.

UNION COUNTY SURVEYOR


Date Received 8/18/99

Date Filed 10/22/99

By [Signature]

File No. 050-1990K

Man. Drawer 1-21

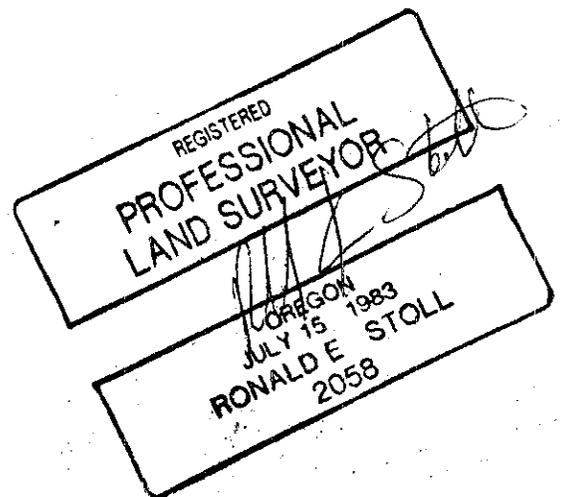

Office of _____ County of _____
 State of _____ I hereby certify that the within instrument was filed in this office
 for record on the _____ day of _____, 19____
 _____ by _____
 (COUNTY OFFICIAL) (DEPUTY)