

No. 45

Township 8 South

Range 42 East W. M.

Union County, Oregon.

John A Tucker

Sept. the 1st 1888

I Commenced at the
1/4 Sec corner between
Secs 16 & 21 which
is a post in mound of Earth
Pis. Frenches & Co.

Hence East bet Sec 16 & 21
var 20° E

20 00 Set temporary 1/8 corner

40 08 found no Sec corner


Set temporary Sec cor.
Hence East var 20° E

40 08 the 1/4 Sec corner bet Sec
15 and 22 which is
a post in mound of
Earth with Pis & Co.

Hence S 89° 58' W on
Tame line

60 05 Set Post for 1/8 corner

80 15 the 1/4 Sec corner bet Sec 16 & 21

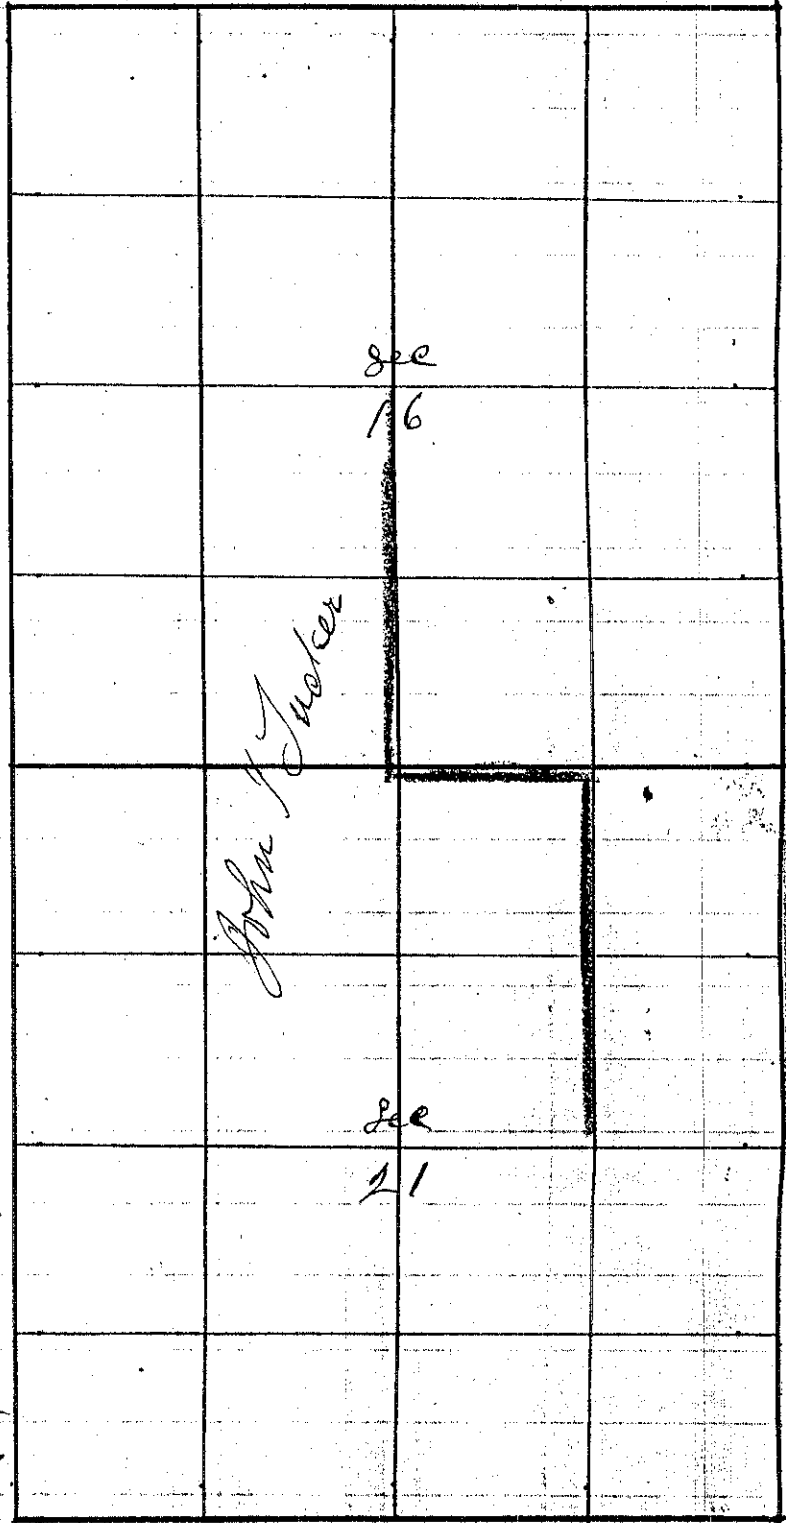

J. W. Kimball (County Surveyor)