


Township E South Range 46 East W.M., Union County, Oregon.

CURNS LES.

A. Hopkins and Hall. Leelo May the 28 1889

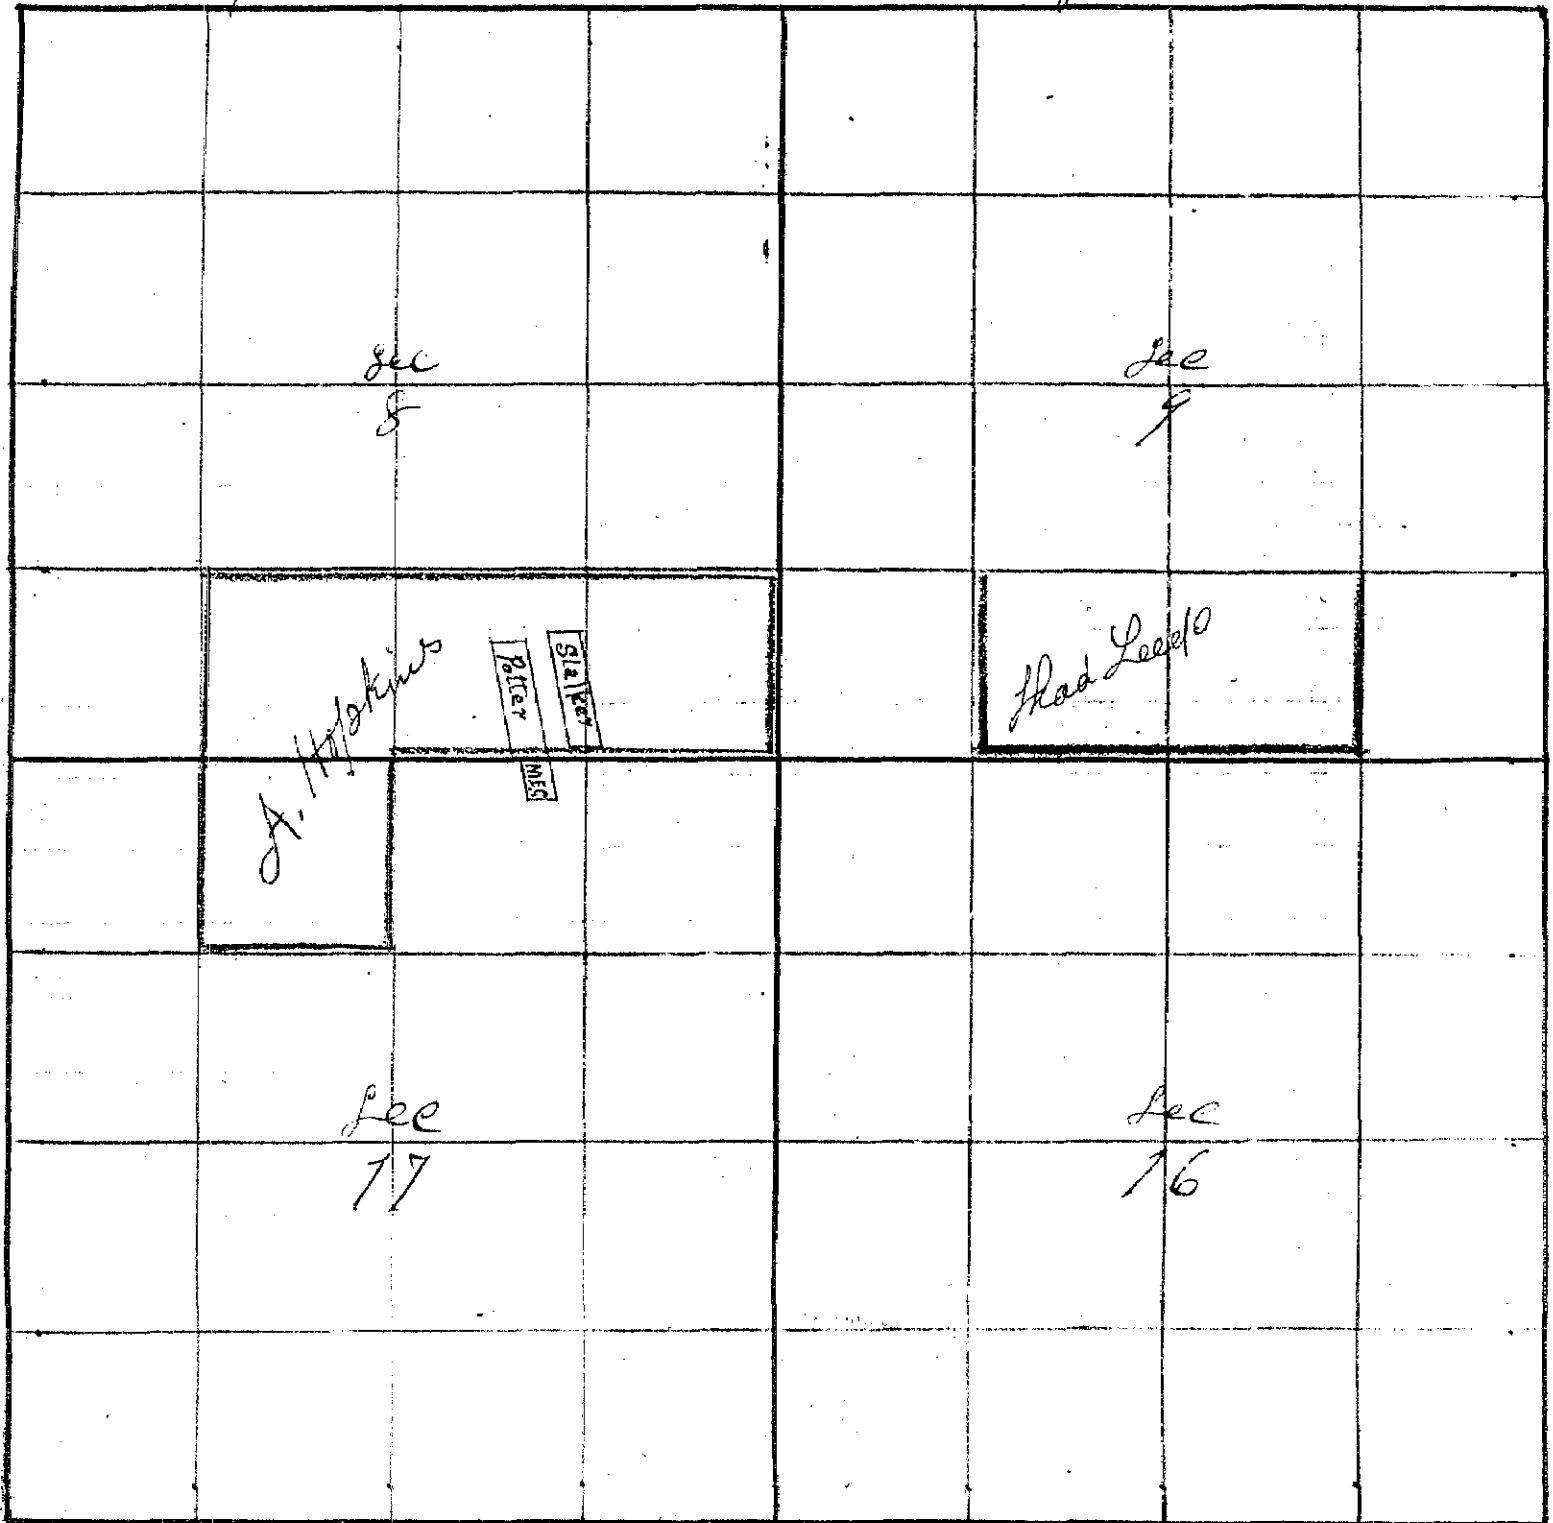

I Commenced at the 1/4 Sec corner bet Sec 8 & 11
Thence East bet Sec 8 & 11
Var 20° 15' E.

22 50 Set Temporary 1/8 corner

40 00 found for 1/4 Sec corner.

Thence East bet Sec 9 & 16
Var 20° E

20 12 1/2 Set Temporary 1/8 corner

40 25 found for 1/4 Sec corner

Set Temporary 1/4 Sec corner

60 37 1/2 Set Temporary 1/8 corner

80 15 Intersect 7 lbs South of the corner to Sec 9 = 10 = 15 & 16.

Thence S 89° 57' W on true line bet Sec 9 & 16

20 06 Set Post for 1/8 corner

from which

one app 4 in bro S 35° W 16 1/2 lbs set

" 3 " " N 8° E 30 " "

40 12 Set Post for 1/4 Sec corner bet Sec 9 & 16