


222
1889

RECORD OF SURVEY No 101

Township 2 South Range 38 East W.M., Union County, Oregon.

Wm. Preobstel & W. Rhinearson Nov. the 26 1889

CHAINS. LKS.

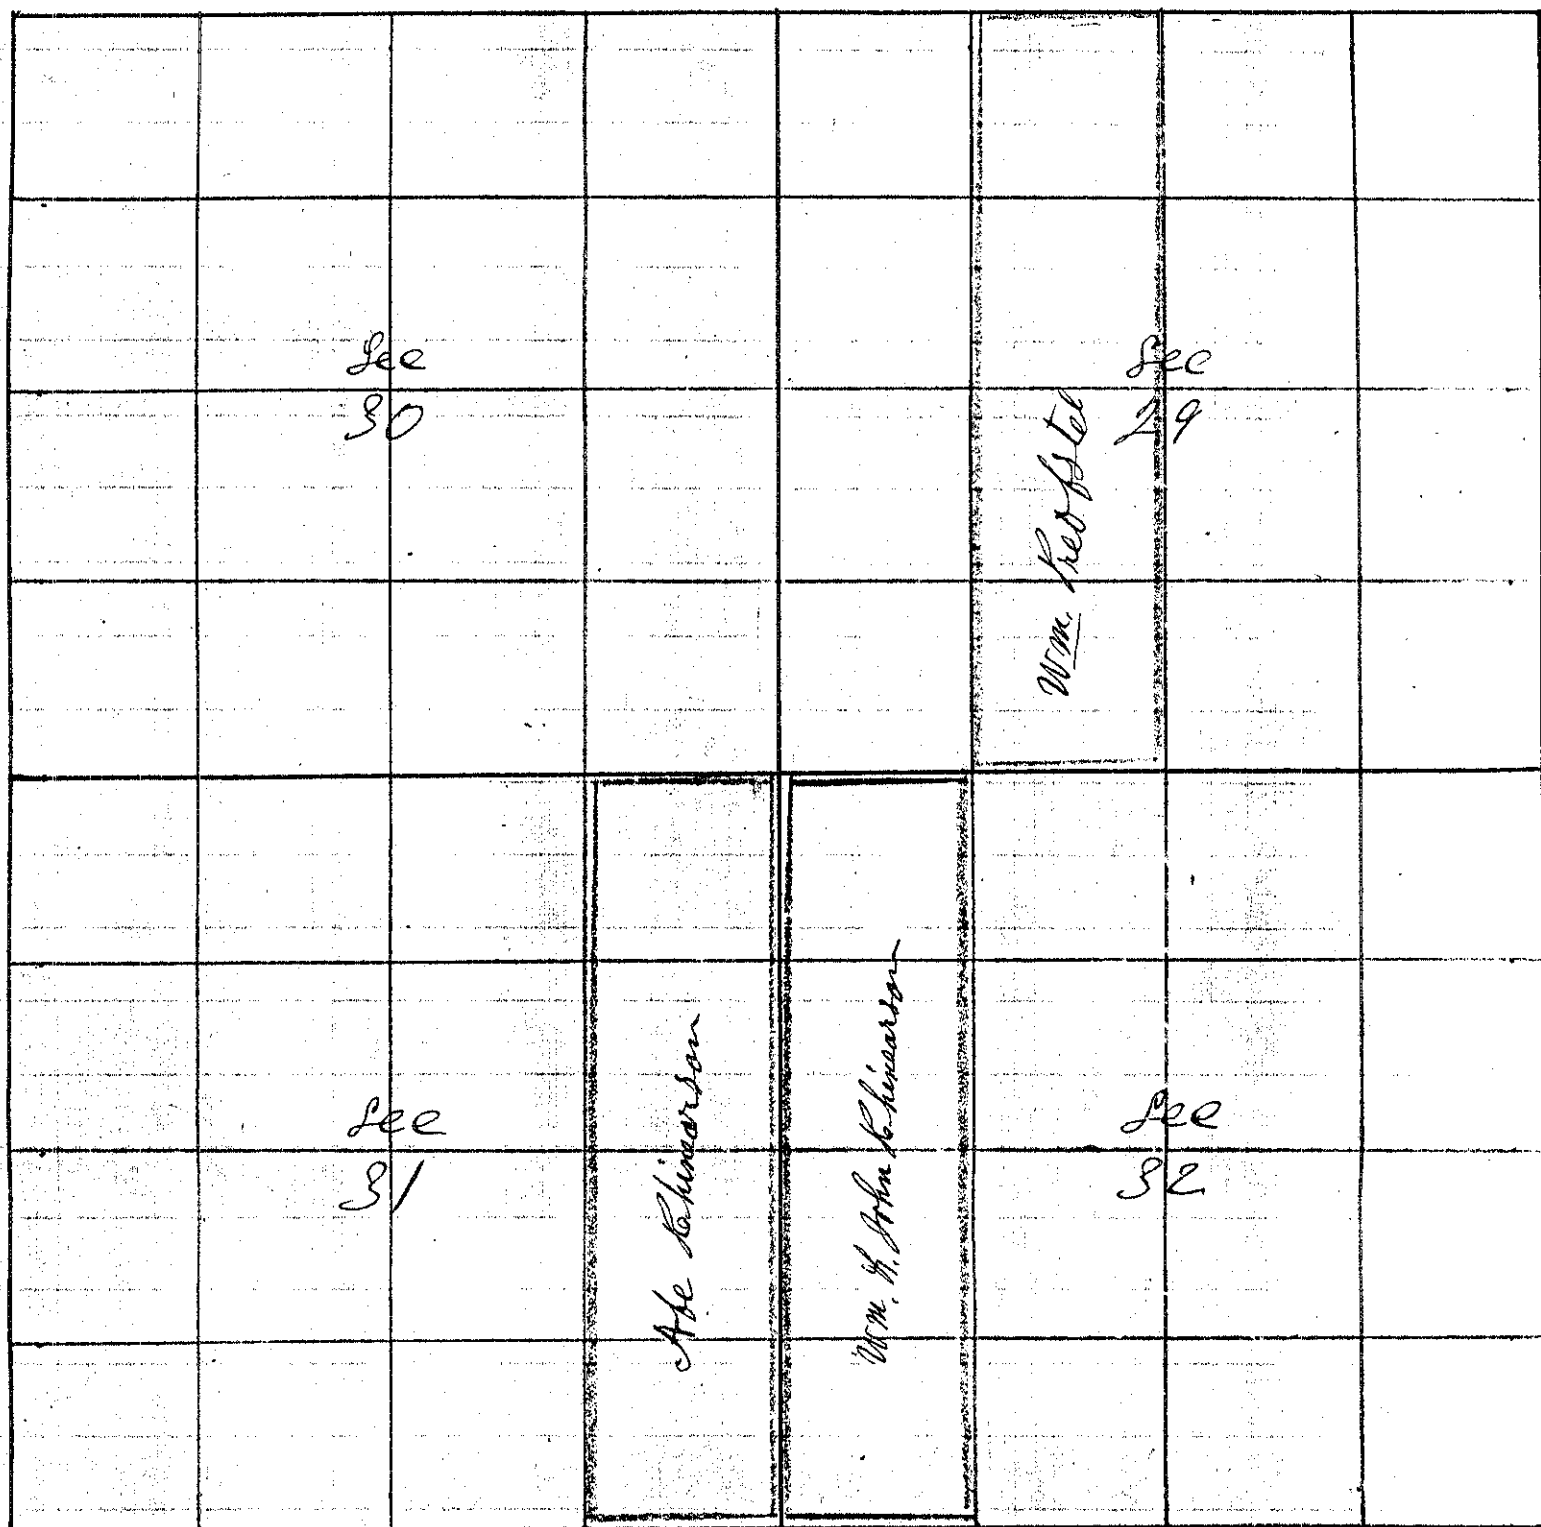

I Commenced at the corner to Sec 29 = 30 = 31 & 32
 Thence East bet Sec 29 & 32
 Var 20° E

20 00 Set Temporary 1/8 corner
 40 51 Intersect 1/4 Sec corner bet Sec 29 & 32
 Thence West bet Sec 29 & 32

20 25 1/2 Set Stone 6 x 10 x 34 inch for 1/8 corner
 40 51 the corner to Sec 29 = 30 = 31 & 32
 Thence West bet Sec 30 & 31 var 25° E

20 00 Set Temporary 1/8 corner
 40 51 the 1/4 Sec corner bet Sec 30 & 31
 Thence East bet Sec 30 & 31
 Var 20° E

20 25 1/2 Set Stone 10 x 18 x 18 for 1/8 corner
 40 51 the corner to Sec 29 = 30 = 31 & 32

RECORD OF SURVEY

223
1889

Township 2 South

Range 38 East

Union County, Oregon.

The corner to Sec 19-20-29 & 30

Thence East bet Sec 20 & 29

Var 20° E

25 75 Set Temporary 1/8 corner

45 20 The 1/4 Sec corner bet Sec 20 & 29

Thence West bet Sec 20 & 29

20 10 Set Post for 1/8 corner

from which

a Hawthorn 5 inch dia bet N 65° E 108 lks dist

40 20 The corner to Sec 19-20-29 & 30

The 1/8 corner on North Boundary N W 1/4 Sec 29

Thence South through W 1/2 Sec 29

Var 20° E

20 99 Set Post for 1/16 corner in center N W 1/4 Sec 29

40 00 Set Post for 1/16 corner in center W 1/2 Sec 29

60 50 Set Post for 1/16 corner in center S W 1/4 Sec 29

80 74 Intersect 1/8 corner on South Boundary S W 1/4 Sec 29

The 1/8 corner on North Boundary N E 1/4 Sec 31

Thence South through S 1/2 Sec 31

Var 20° E

10 00 Set Post

19 50 ditch

20 00 Set Post

30 00 Set Post

40 00 Set Post

54 00 Plough 25 lks across course S E

55 58 Grand Round River 356 lks across course N 20° E

60 36 1/16 corner

80 48 The 1/8 corner on South Boundary S E 1/4 Sec 31

J. W. Kimbrell County Surveyor