

RECORD OF SURVEY


265
1890

120

Township 3 South Range 36 East W.M. Union County, Oregon.

J. H. Hunter Lawrence Fox and Frank Brooks

Sept 18th 1890

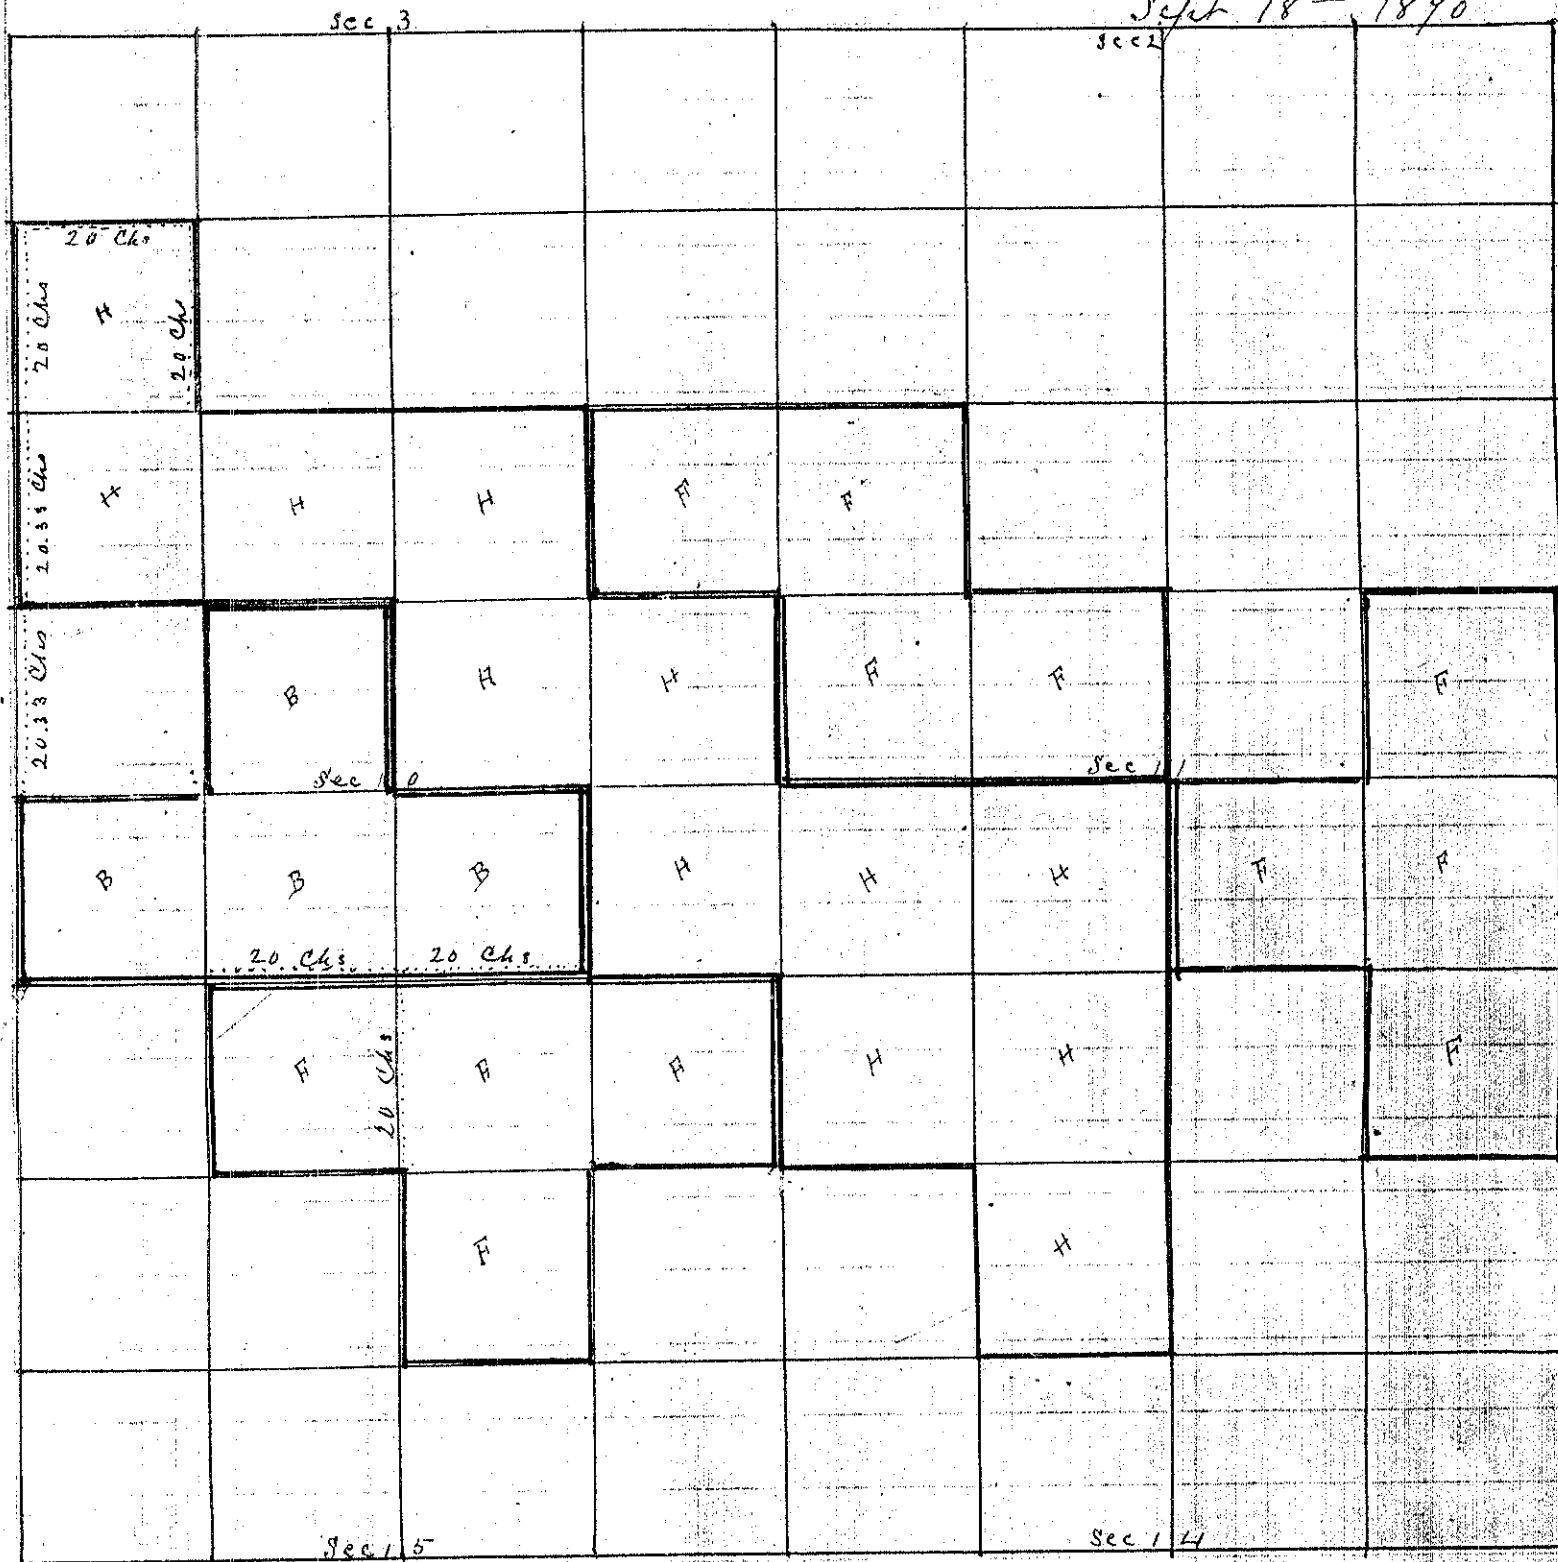

Commenced at $\frac{1}{4}$ sec corner between Sec 10 and 15 run N on Van of $20^{\circ} 30'$ 20 Chs and set Post for $\frac{1}{16}$ Sec. Thence W on same Van 20 Chs and set Rock for the SW corner of NE⁴ of SW⁴ Sec 10.

Commenced at the SW corner of NW⁴ of SE⁴ Sec 10 and run E 20 Chs on $20^{\circ} 30'$ and set Post for $\frac{1}{16}$ Sec.

Commenced at the $\frac{1}{4}$ sec corner between Sec's 9 and 10 and run N to the Sec corner between Sec 3, 4, 9 and 10. Distance 40.66 Chs. divided the distance and set Post for the division of the N² of NW⁴ Sec 10.

Commenced at the Sec corner between Sec's 3, 4, 9, and 10 and run N on Van of 20° 20 Chs set Post for $\frac{1}{16}$ Sec thence E 20 Chs and set Post with mound of Rock for the SE corner of SW⁴ of SW⁴ Sec 3 thence S 20 Chs to the Sec line between Sec's 3 and 10. Post set in mound.

J. L. Curtis
County Surveyor