

1891


RECORD OF SURVEY

No 159

Township No 2 North Range No 40 East Union County, Oregon.

Charles Bechtel August 22nd 1891

CHAINS. LKS.

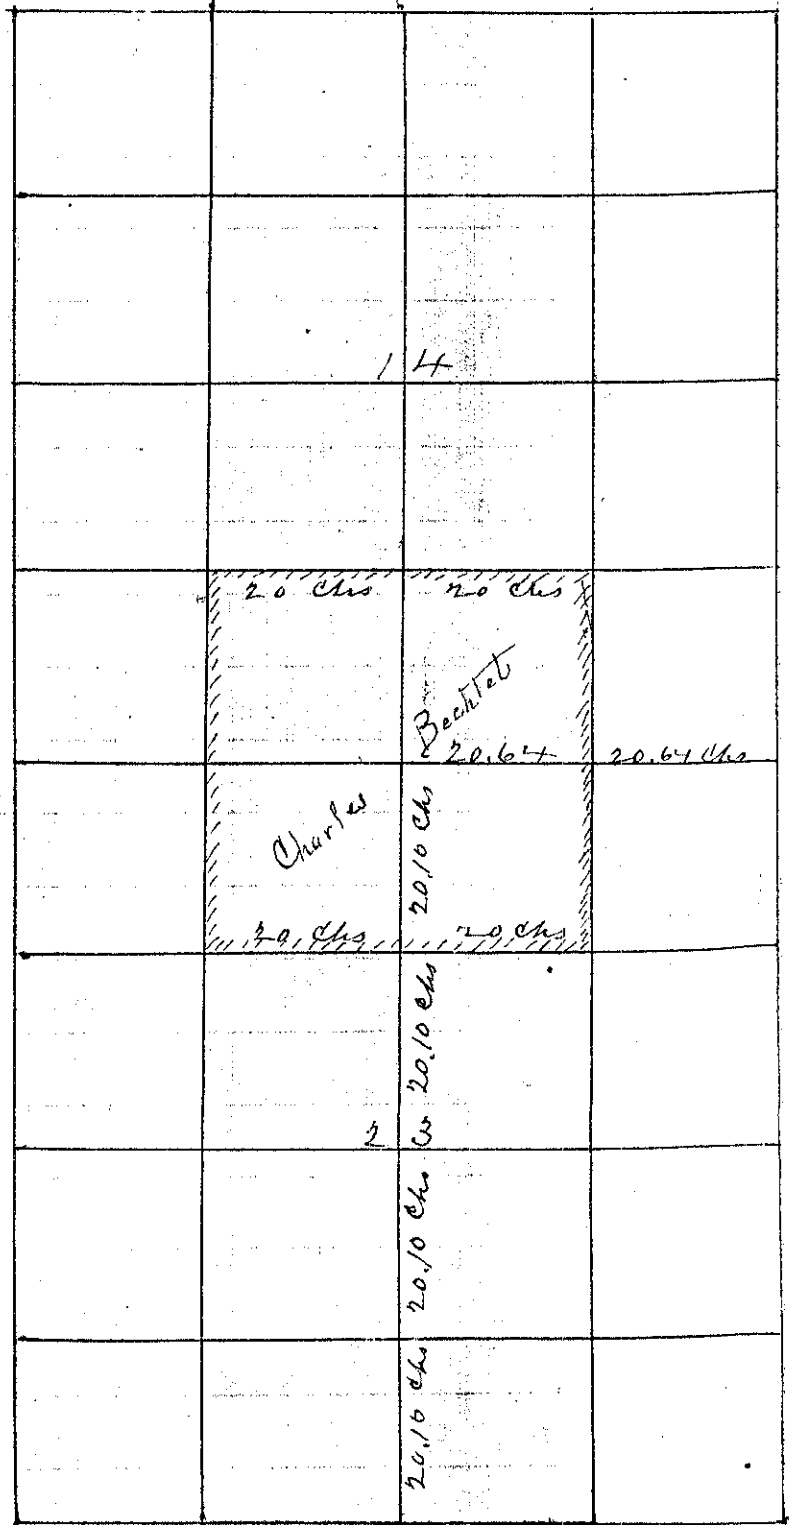

40 00 From the Sec corner to Secs 14, 15, 24 and 23 East Var 19° 30' intersected
 interested 1/4 sec corner

80 40 From the 1/4 corner between Secs 23 and 26 at on Randoms Var 19° 30'
 intersected 1/4 corner 25 lks West of the 1/4 sec corner
 Back on true line

20 10 Set corner Stone for the SW corner of the NW 1/4 of NE 1/4 Sec 23
 From the 1/4 sec corner between 14 and 23 East

81 28 Intersected 1/4 sec corner between Secs 13 and 24 divided the excess and
 set corner to the SE corner of SW 1/4 of SE 1/4 sec 14 thence N

20 00 Set corner to the NE corner of SW 1/4 of SE 1/4 sec 14 thence W Var 21° E

40 00 Set corner to the NW corner of SE 1/4 of SW 1/4 sec 14

From the SW corner of the NW 1/4 NE 1/4 Sec 23 West Var 20° E

20 00 Set corner to the SW corner of NE 1/4 of NW 1/4 Sec 23

J L Curtis
Surveyor