


# RECORD OF SURVEY

307  
1894

No 179

Township 3 South Range 38 East Union County, Oregon.

For N & Peach Addition to the Original Peach Cemetery Done June 20<sup>th</sup> 1894

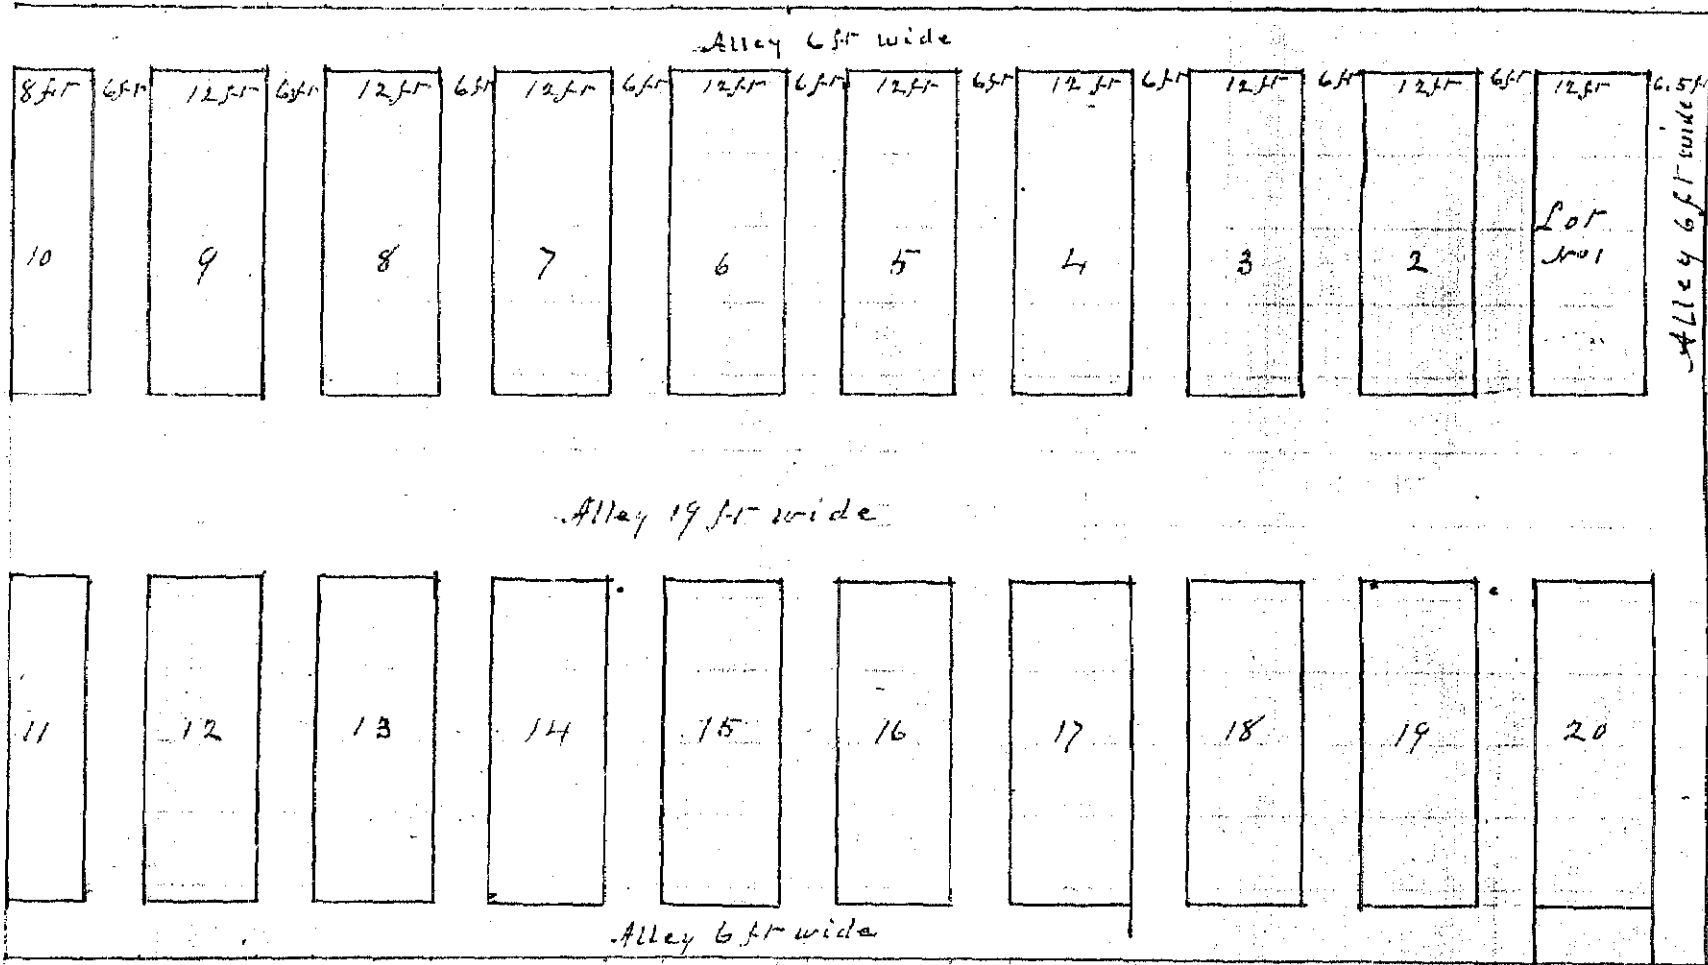

Scale 20 feet to one inch

The survey of the Peach Addition to the Original Peach Cemetery was made June 20<sup>th</sup> 1894 as follows to wit,

Commencing at the N E corner of the Original Peach Cemetery and running thence East 176 feet thence South 99 feet thence West 176 feet thence North 99 feet to the place of beginning and containing 17424 square feet

4.5 feet on the East side of the Original Tract are transferred to the Addition to make lots No 10 & 11 of uniform width viz, 12 ft, and leave 0.5 ft for fence on the East Boundary.

The Plat of the Original Cemetery will appear on Folio 285

J. L. Curtis  
County Surveyor