



THIS MAP WAS PREPARED FOR ASSESSMENT PURPOSE ONLY

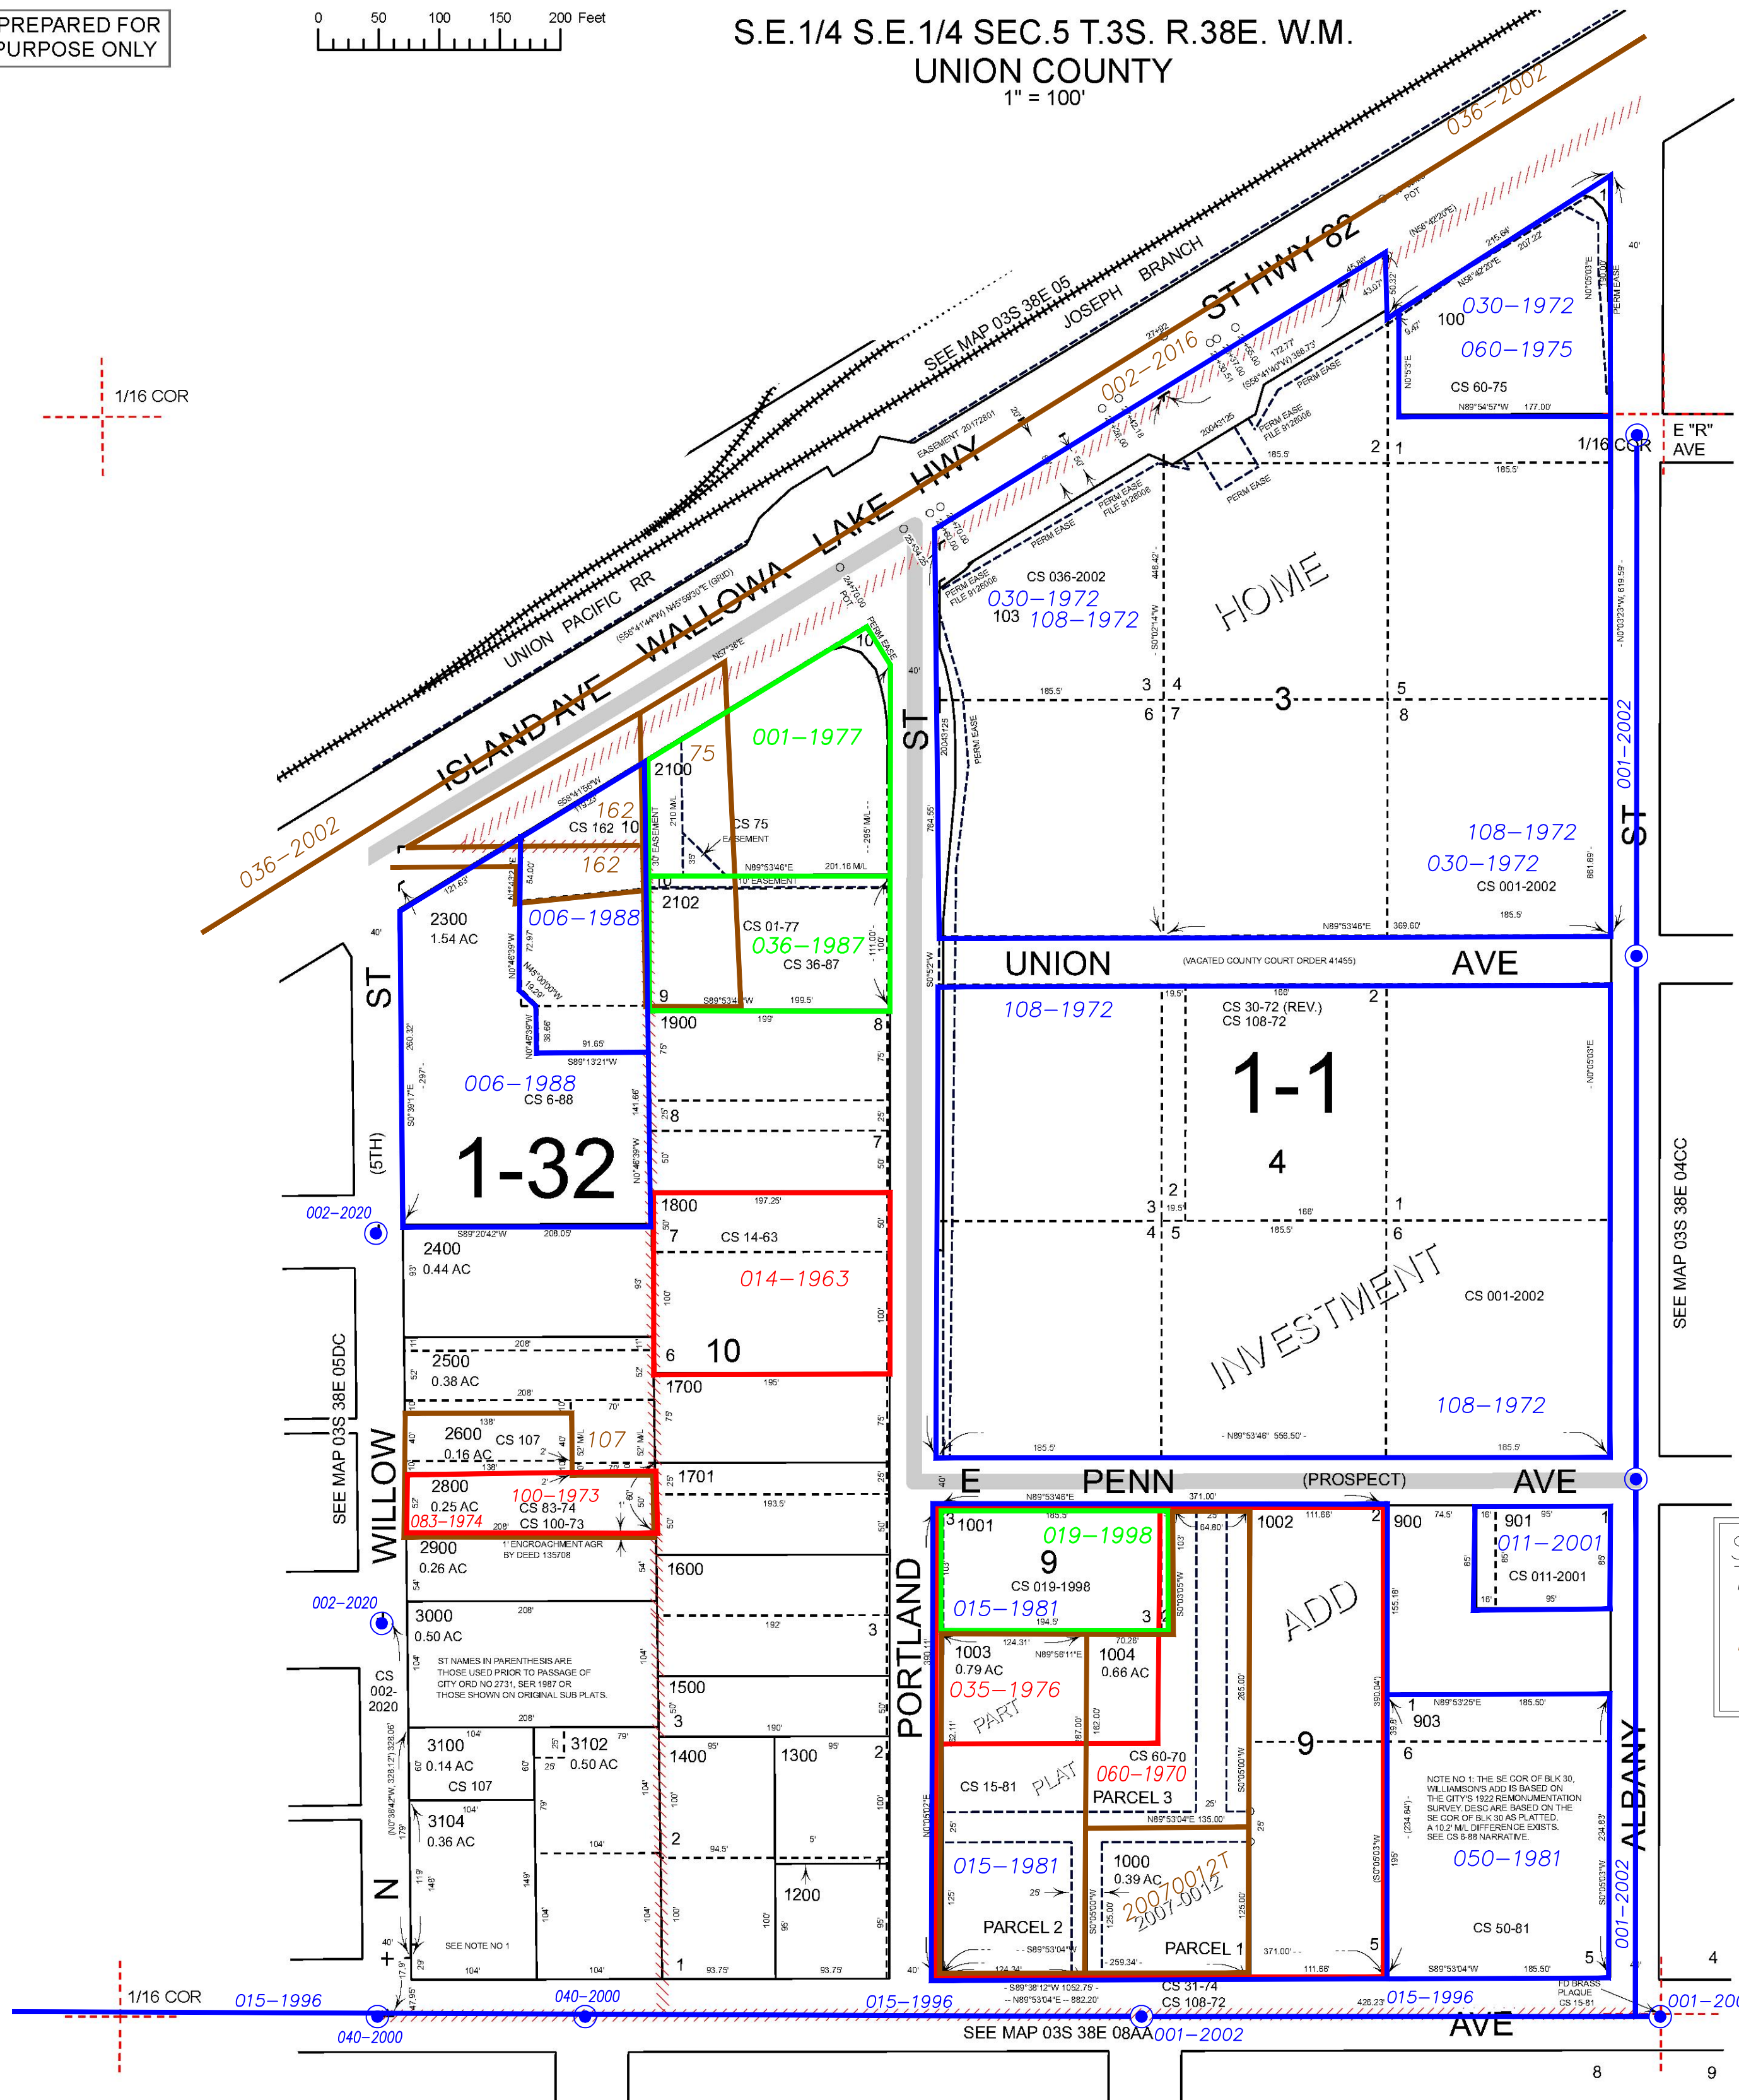

S.E. 1/4 S.E. 1/4 SEC. 5 T.3S. R.38E. W.M.  
UNION COUNTY  
1" = 100'

03S38E05DD  
LA GRANDE

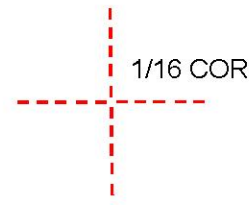

- Cancelled
- 101
- 102
- 200
- 300
- 400
- 401
- 500
- 501
- 600
- 700
- 800
- 902
- 1000A1
- 1100
- 1201
- 1901
- 2000
- 2000A1
- 2100A1
- 2101
- 2200
- 2201
- 2202
- 2301
- 2302
- 2303
- 2304
- 2700
- 2801
- 2802
- 3101
- 3103

Subdivisions on This Page  
HOME INVESTMENT ADDITION

- BGB Survey
- APA Survey
- Survey by Others
- Voelz Survey
- Old Book Survey

Revised: MA  
02/12/2020

LA GRANDE  
03S38E05DD