



THIS MAP WAS PREPARED FOR ASSESSMENT PURPOSE ONLY

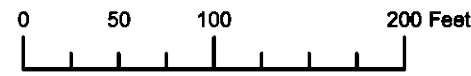

S.W.1/4 N.E.1/4 SEC.7 T.3S. R.38E. W.M.
UNION COUNTY
1" = 100'

03S38E07AC
LA GRANDE

- CANCELLED:
- 102
 - 190
 - 191
 - 301
 - 800
 - 1200
 - 1302
 - 1901
 - 2401
 - 2000 THRU
 - 2300
 - 2500
 - 2600

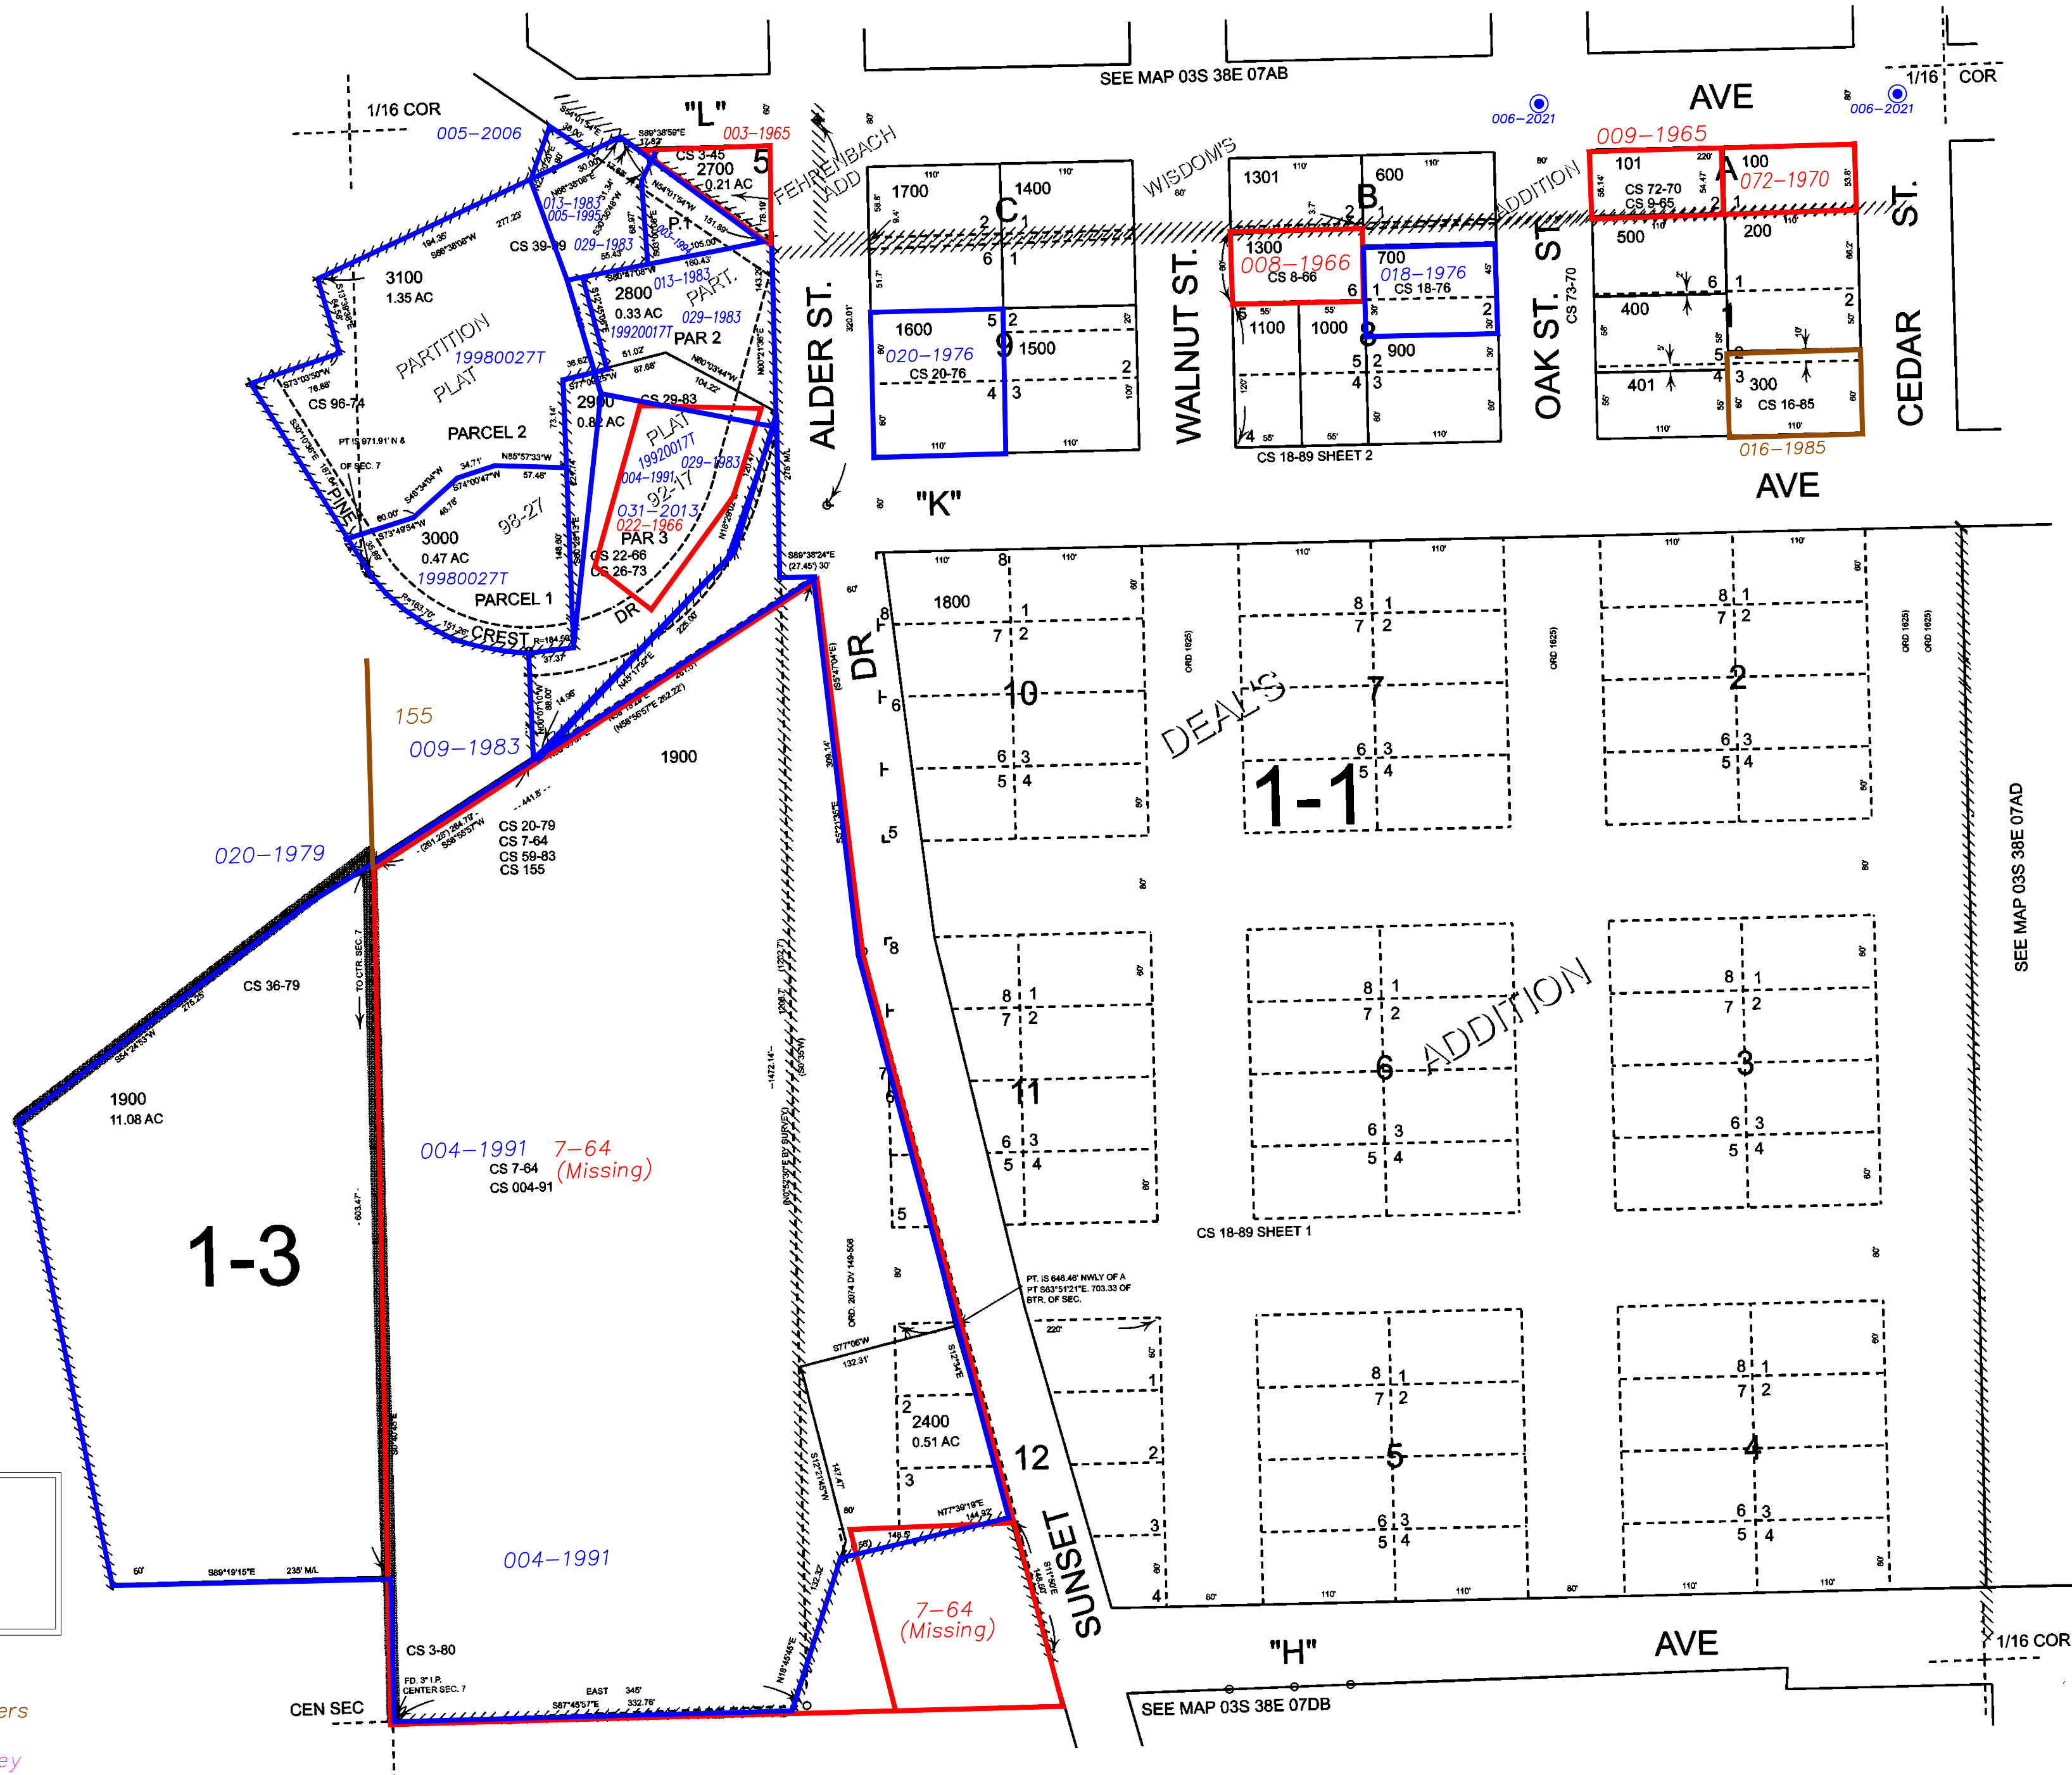

Subdivisions on This Page
 DEAL'S ADDITION
 WISDOM'S ADDITION

- BGB Survey
- APA Survey
- Survey by Others
- Voelz Survey
- Old Book Survey

SEE MAP 03S 38E 07AD

SEE MAP 03S 38E 07AB

CS 18-89 SHEET 1

SEE MAP 03S 38E 07DB