



THIS MAP WAS PREPARED FOR ASSESSMENT PURPOSE ONLY

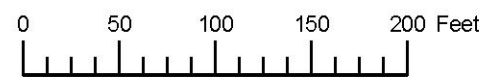

S.E. 1/4 N.W. 1/4 SEC. 9 T.3S. R.38E. W.M.  
UNION COUNTY  
1" = 100'

03S38E09BD  
LA GRANDE

Cancelled  
101  
103  
200 THRU  
2700  
2800  
2900  
3000  
3600  
3601

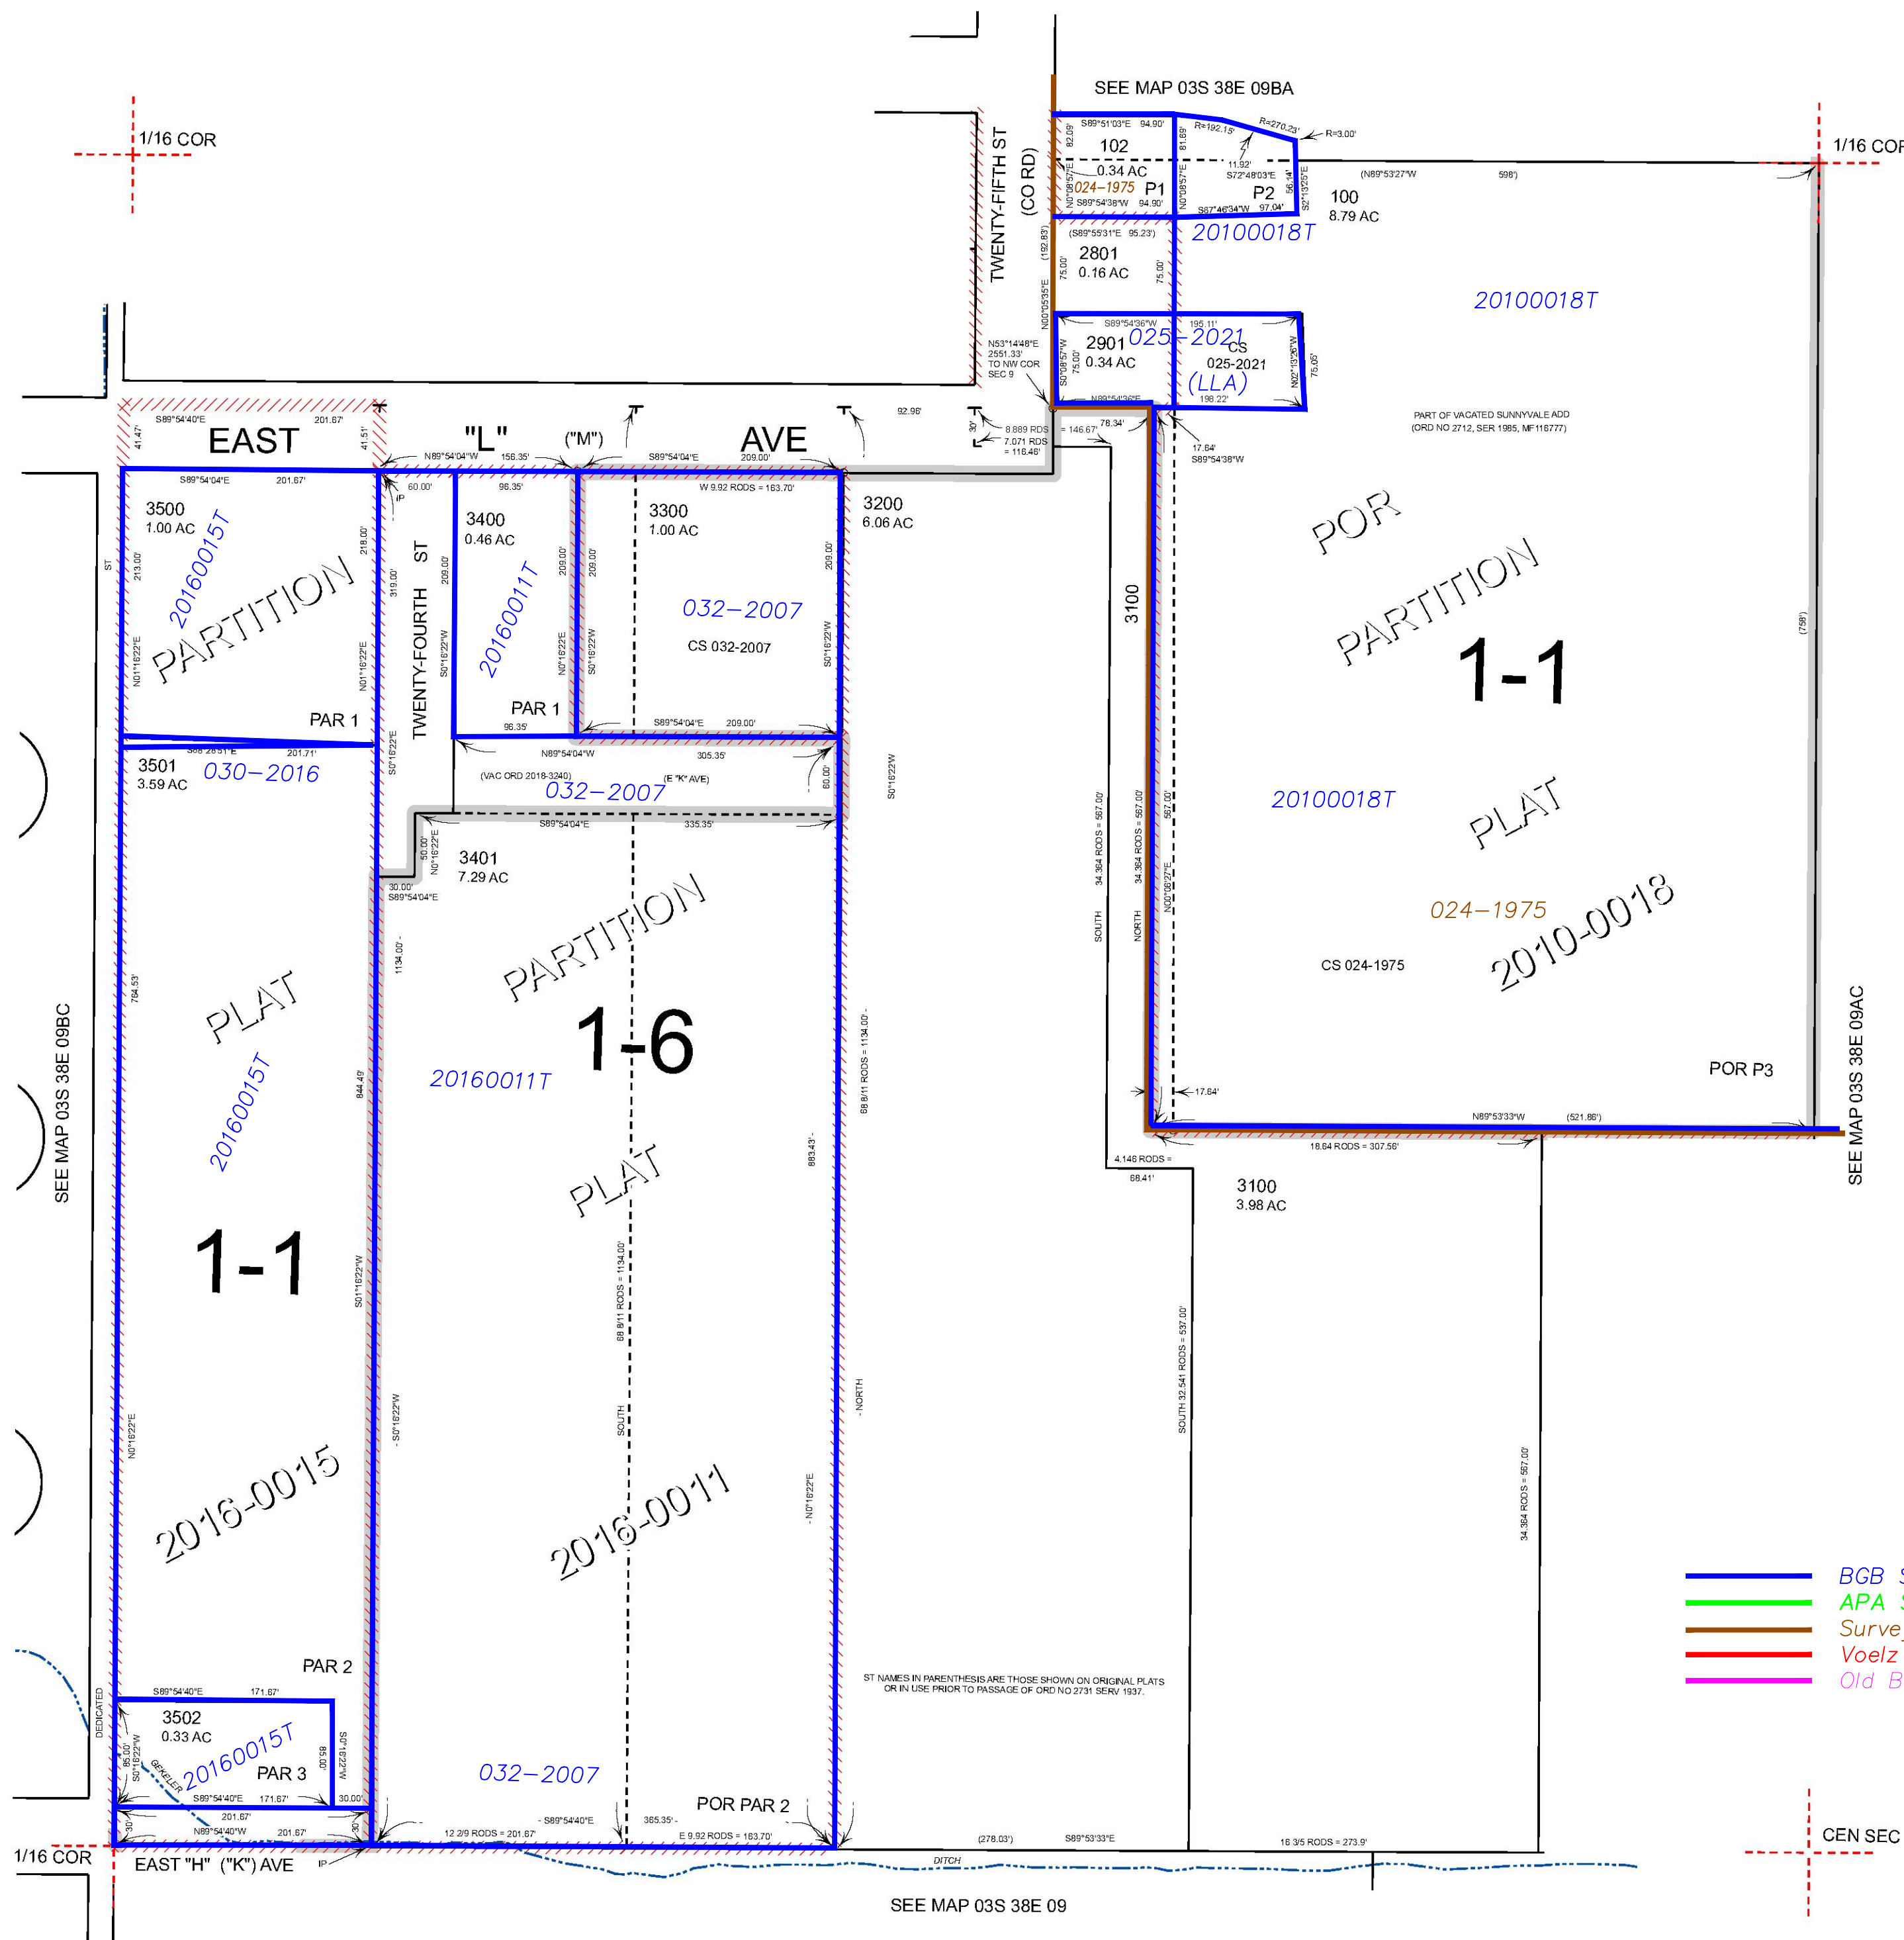

- BGB Survey
- APA Survey
- Survey by Others
- Voelz Survey
- Old Book Survey

ST NAMES IN PARENTHESIS ARE THOSE SHOWN ON ORIGINAL PLATS OR IN USE PRIOR TO PASSAGE OF ORD NO 2731 SERV 1937.

SEE MAP 03S 38E 09BC

SEE MAP 03S 38E 09AC

SEE MAP 03S 38E 09

CEN SEC

Revised: MA  
02/07/2022

LA GRANDE  
03S38E09BD