


THIS MAP WAS PREPARED FOR ASSESSMENT PURPOSE ONLY



SECTION 21 T.3S. R.40E. W.M.
UNION COUNTY
1" = 400'

03S40E21
& INDEX
COVE

- Cancelled
- 500
- 1101
- 1102
- 1200
- 1201
- 1202
- 1203
- 1206
- 1207
- 1300
- 1400

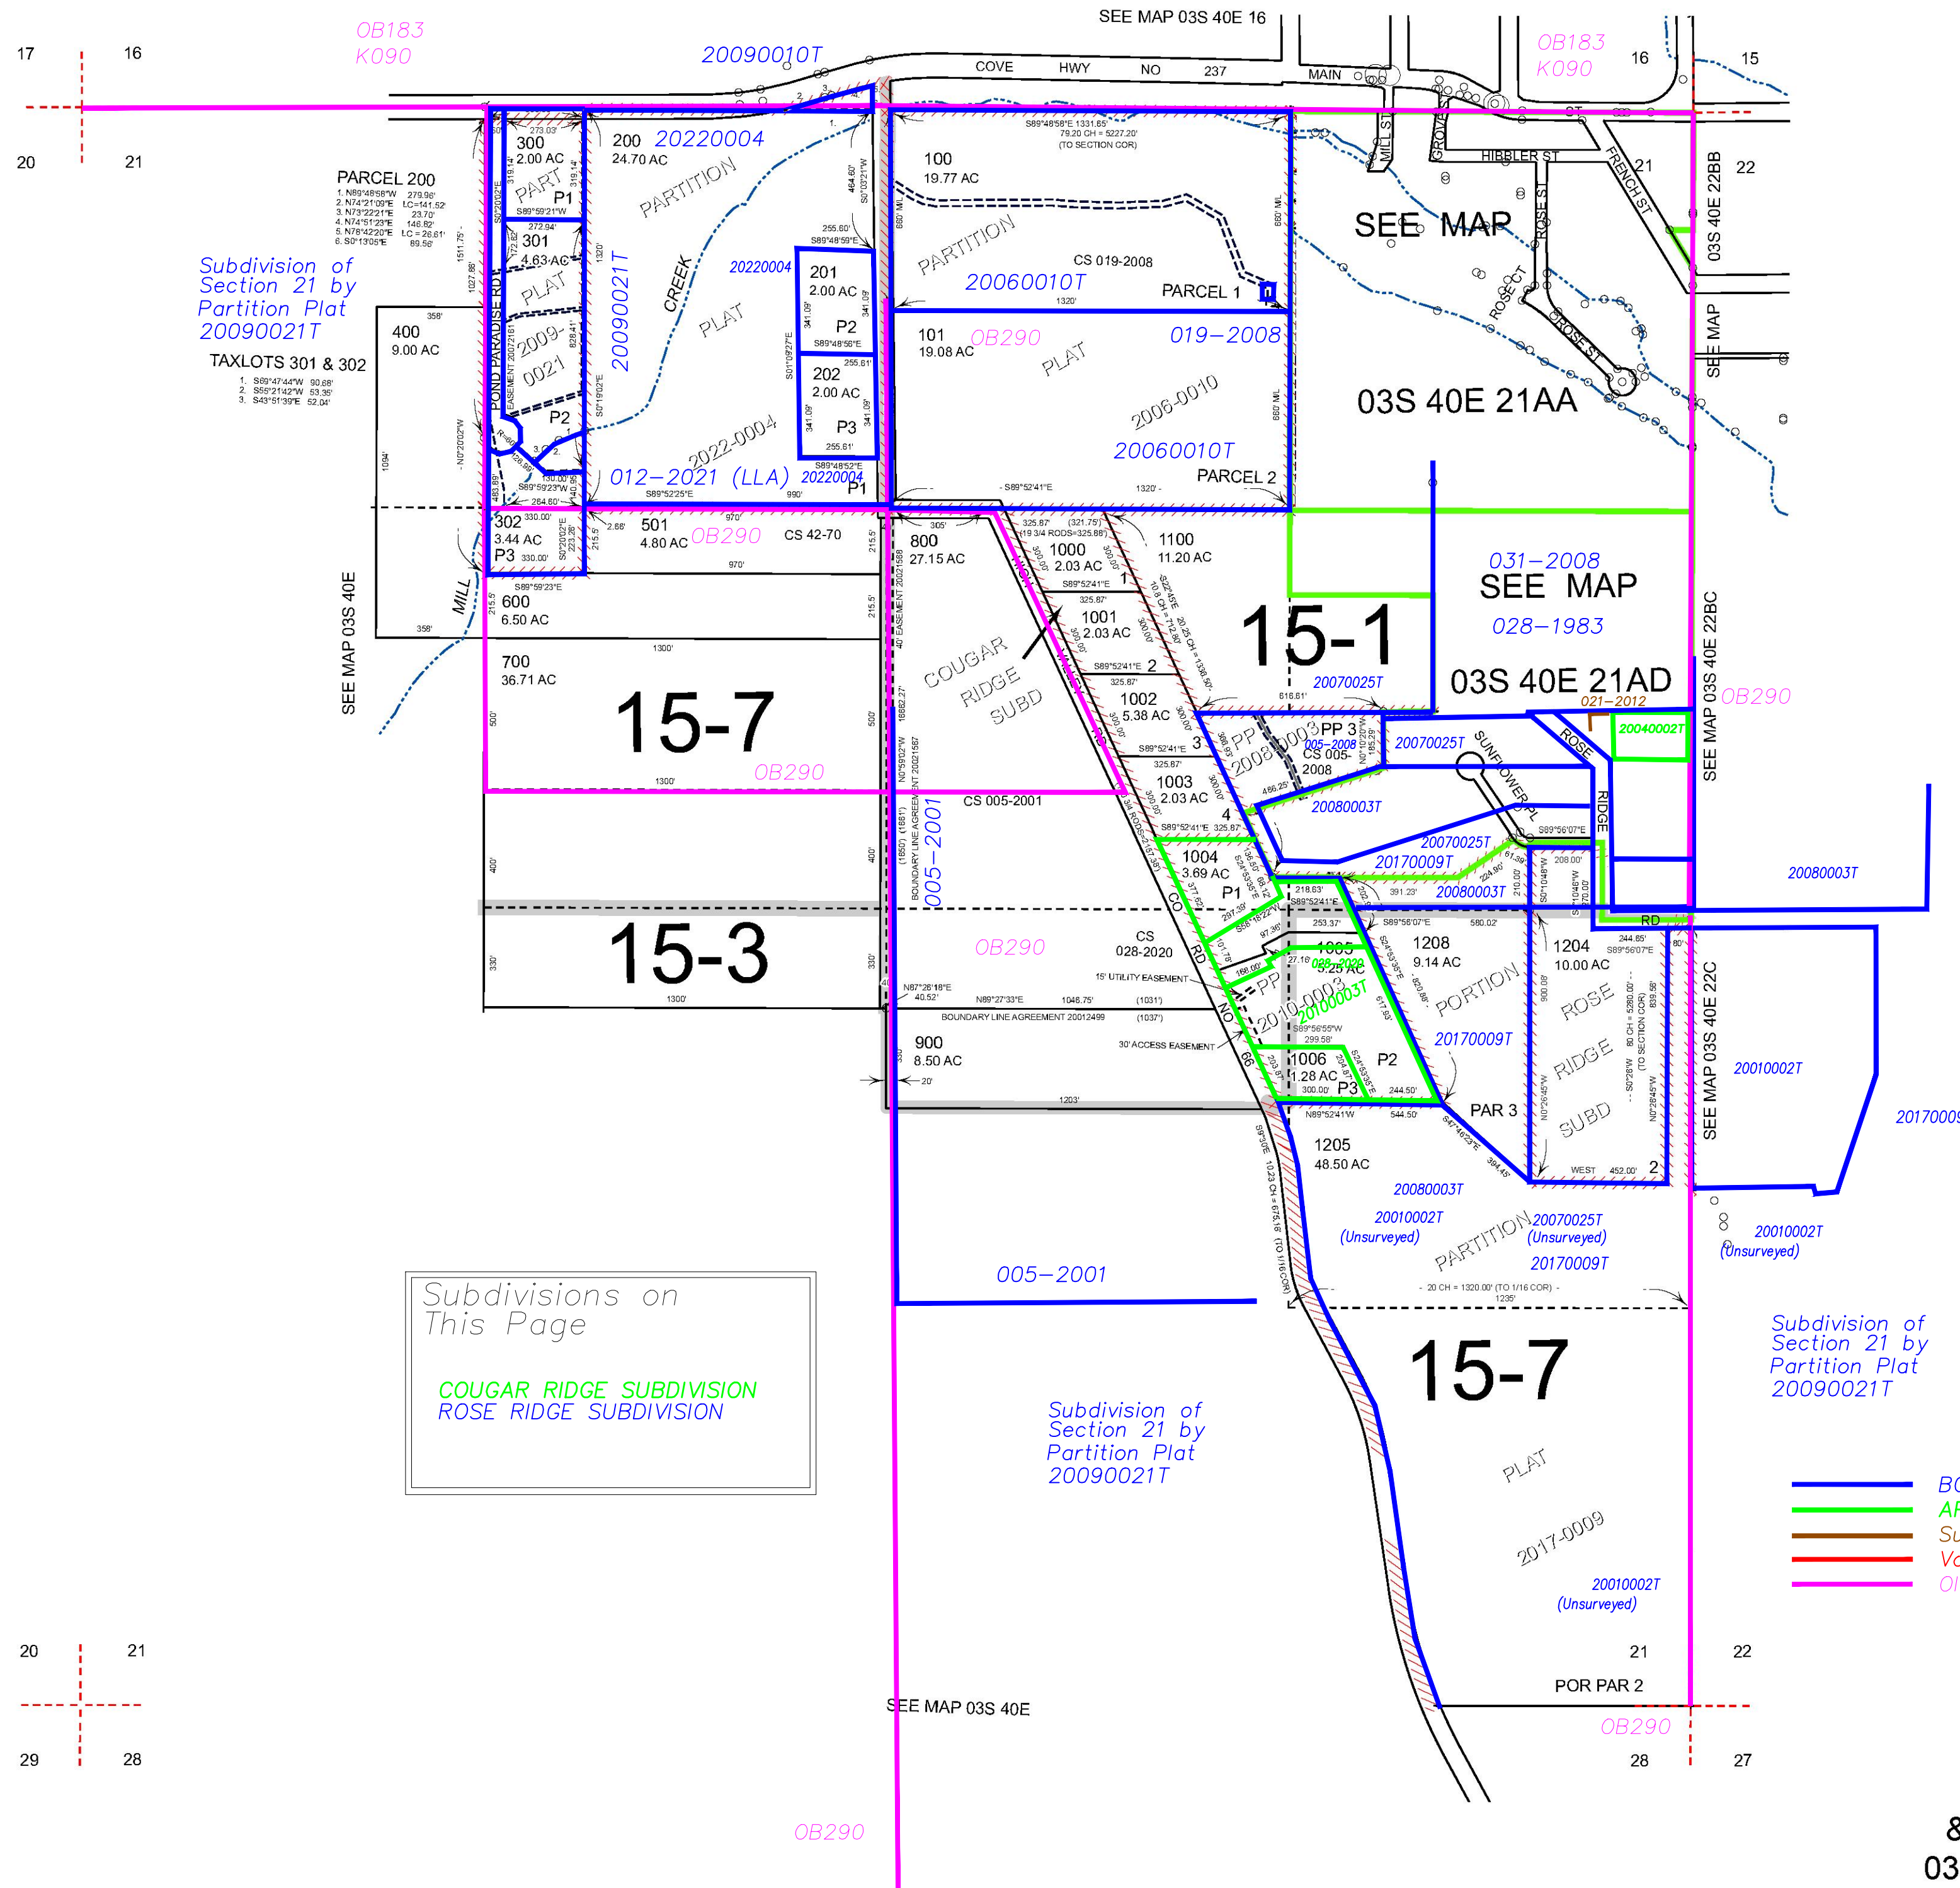

Subdivision of Section 21 by Partition Plat 20090021T
TAXLOTS 301 & 302

1. S89°48'56"W 273.90'
2. N74°21'09"E LC=141.52'
3. N19°22'21"E 23.70'
4. N74°51'23"E 148.82'
5. N78°42'20"E LC=26.81'
6. S01°19'05"E 89.56'

Subdivisions on This Page

COUGAR RIDGE SUBDIVISION
ROSE RIDGE SUBDIVISION

Subdivision of Section 21 by Partition Plat 20090021T

Subdivision of Section 21 by Partition Plat 20090021T

- BGB Survey
- APA Survey
- Survey by Others
- Voelz Survey
- Old Book Survey

Revised: MA
04/05/2022

COVE
& INDEX
03S40E21